
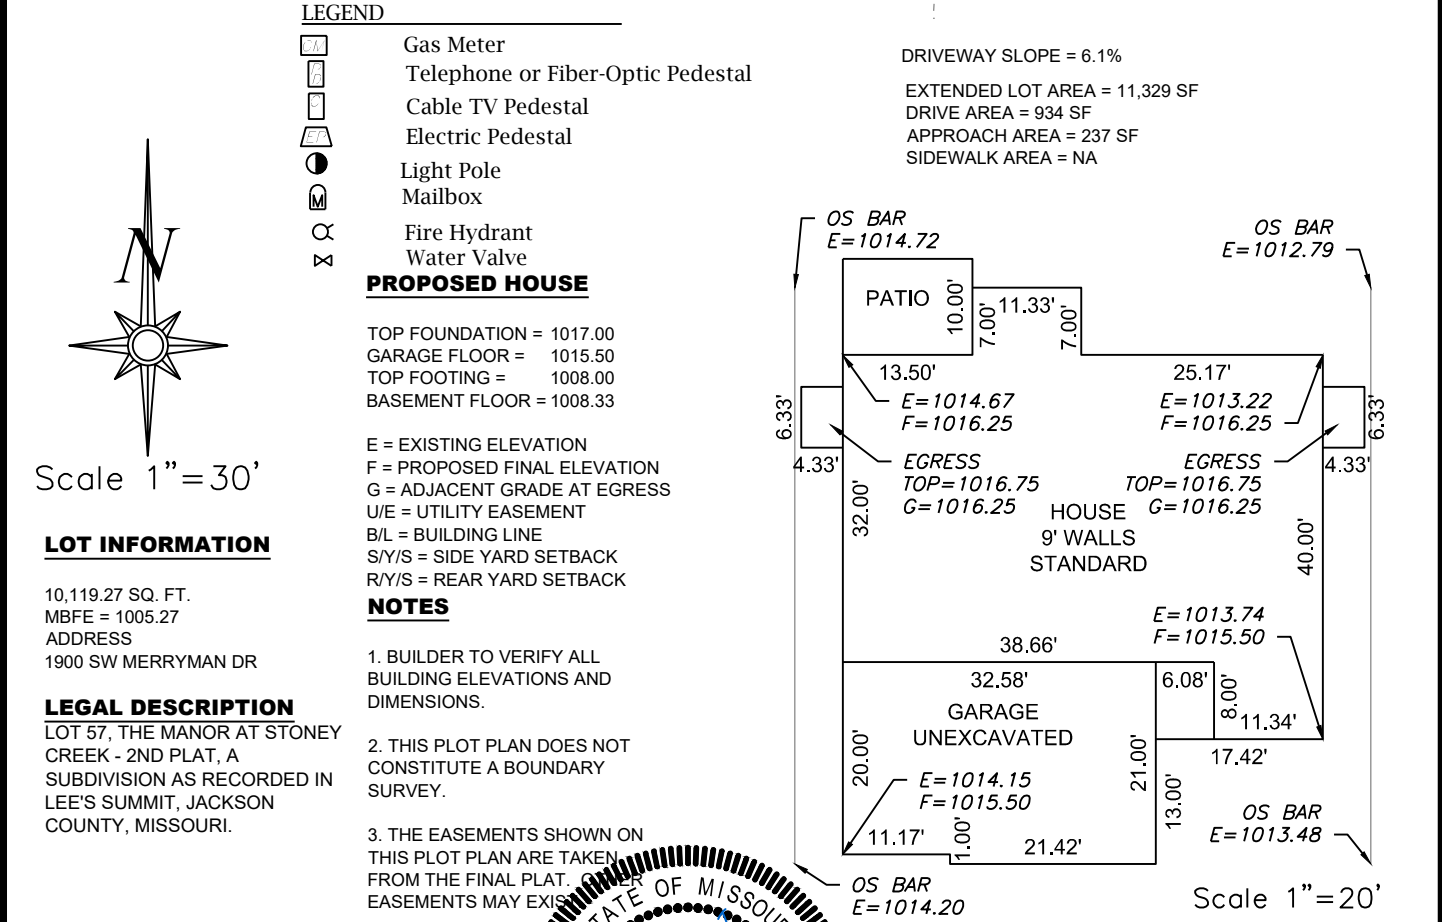


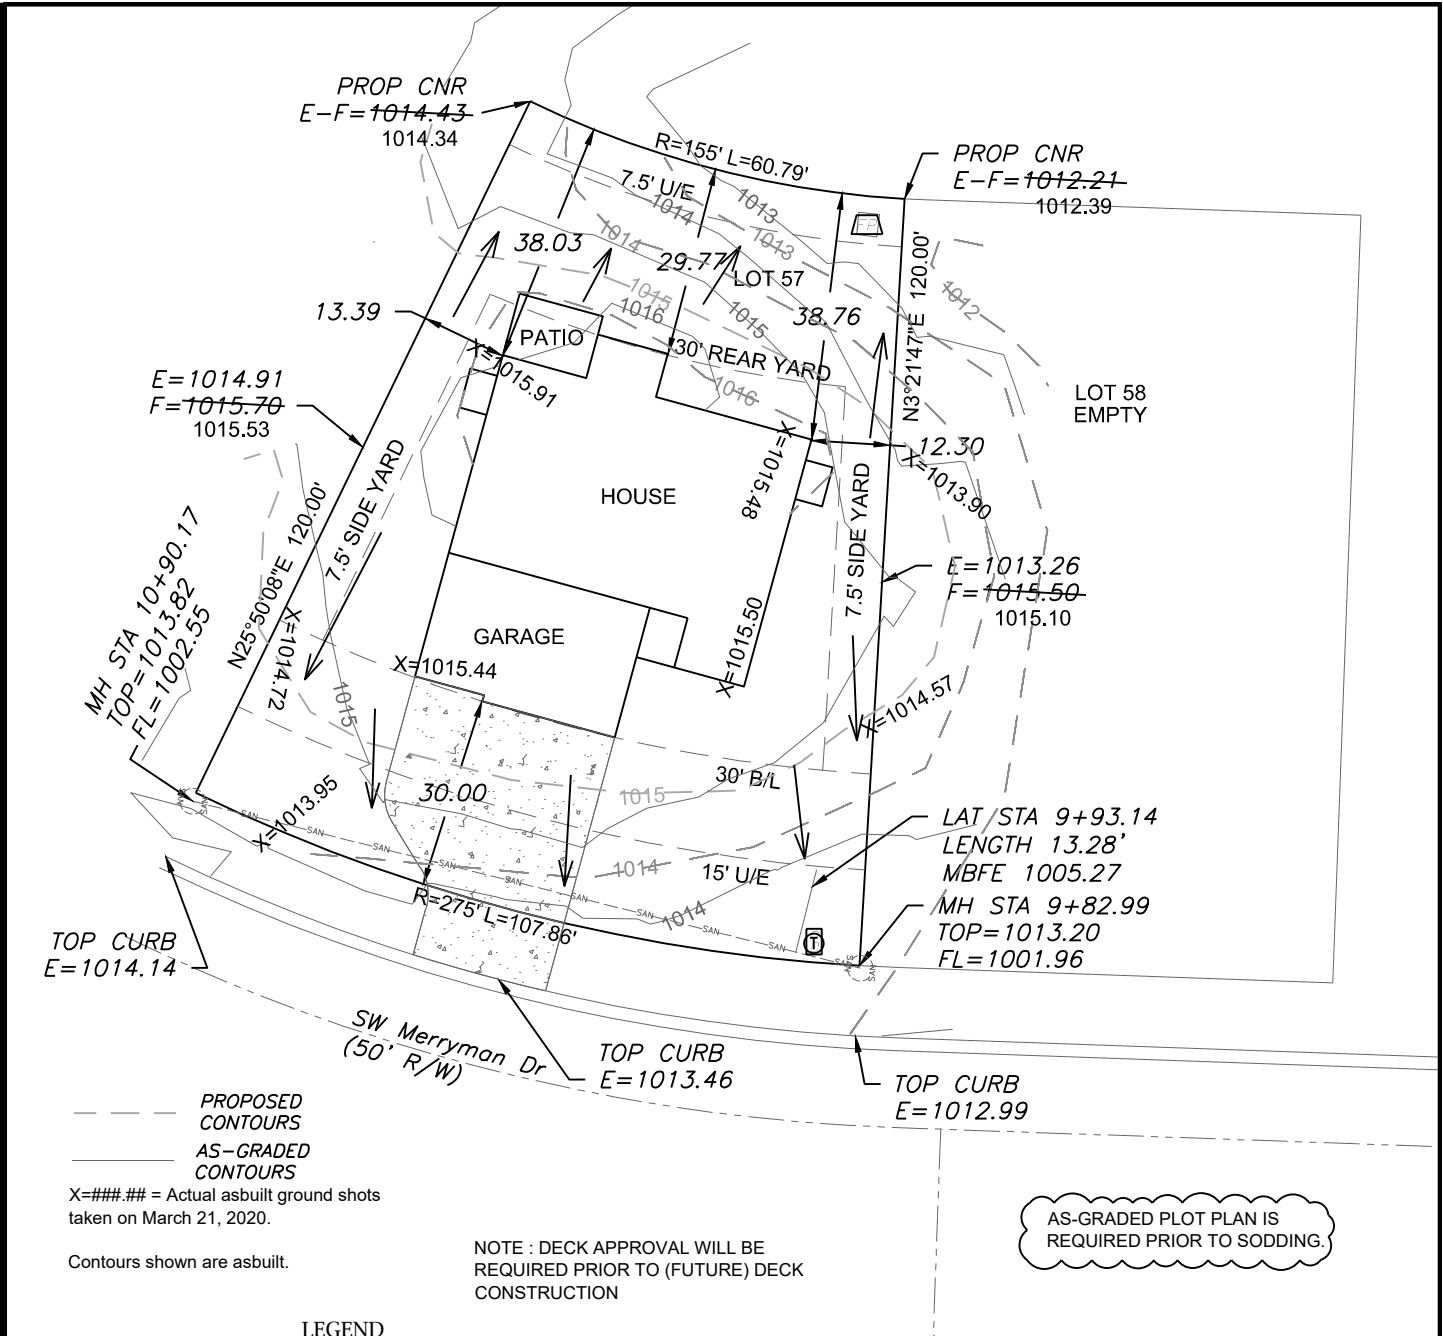

ENGINEERING SOLUTIONS

ENGINEERING & SURVEYING

50 SE 30TH STREET
LEE'S SUMMIT, MO 64082
P:(816) 623-9888 F:(816) 623-9849
WWW.ENGINEERINGSSOLUTIONKCC.COM

THIS DRAWING IS NOT VALID UNLESS THE SIGNATURE, DATE AND SEAL OF THE ENGINEER WHO SUPERVISED THE PREPARATION OF THIS DRAWING HAS BEEN AFFIXED HERETO.

AS-GRADED PLOT PLAN - LOT 57

The Manor at Stoney Creek 2nd Plat
Lee's Summit, Jackson County, Missouri

Summit Homes
120 SE 30th Street
Lee's Summit, MO 64082

PROJECT NO. 1

FILE NAME
LOT 57, MANOR AT STONEY CREEK

DATE
6/18/19

SHEET
1

OF
1

Rev: