

ORDERED BY: MCFARLAND CUSTOM BUILDERS


PROPERTY ADDRESS: 2528 SW RIVER TRAIL ROAD

DESCRIPTION: Lot 692, EAGLE CREEK, FIFTEENTH PLAT, a subdivision in the City of Lee's Summit, Jackson County, Missouri.

LAND SURVEY COMPANY

Quality since 1959
P.O. BOX 528, GRANDVIEW, MISSOURI 64030
PHONE: (816) 966-0839 FAX: (816) 763-1761

FINAL GRADING CERTIFICATION

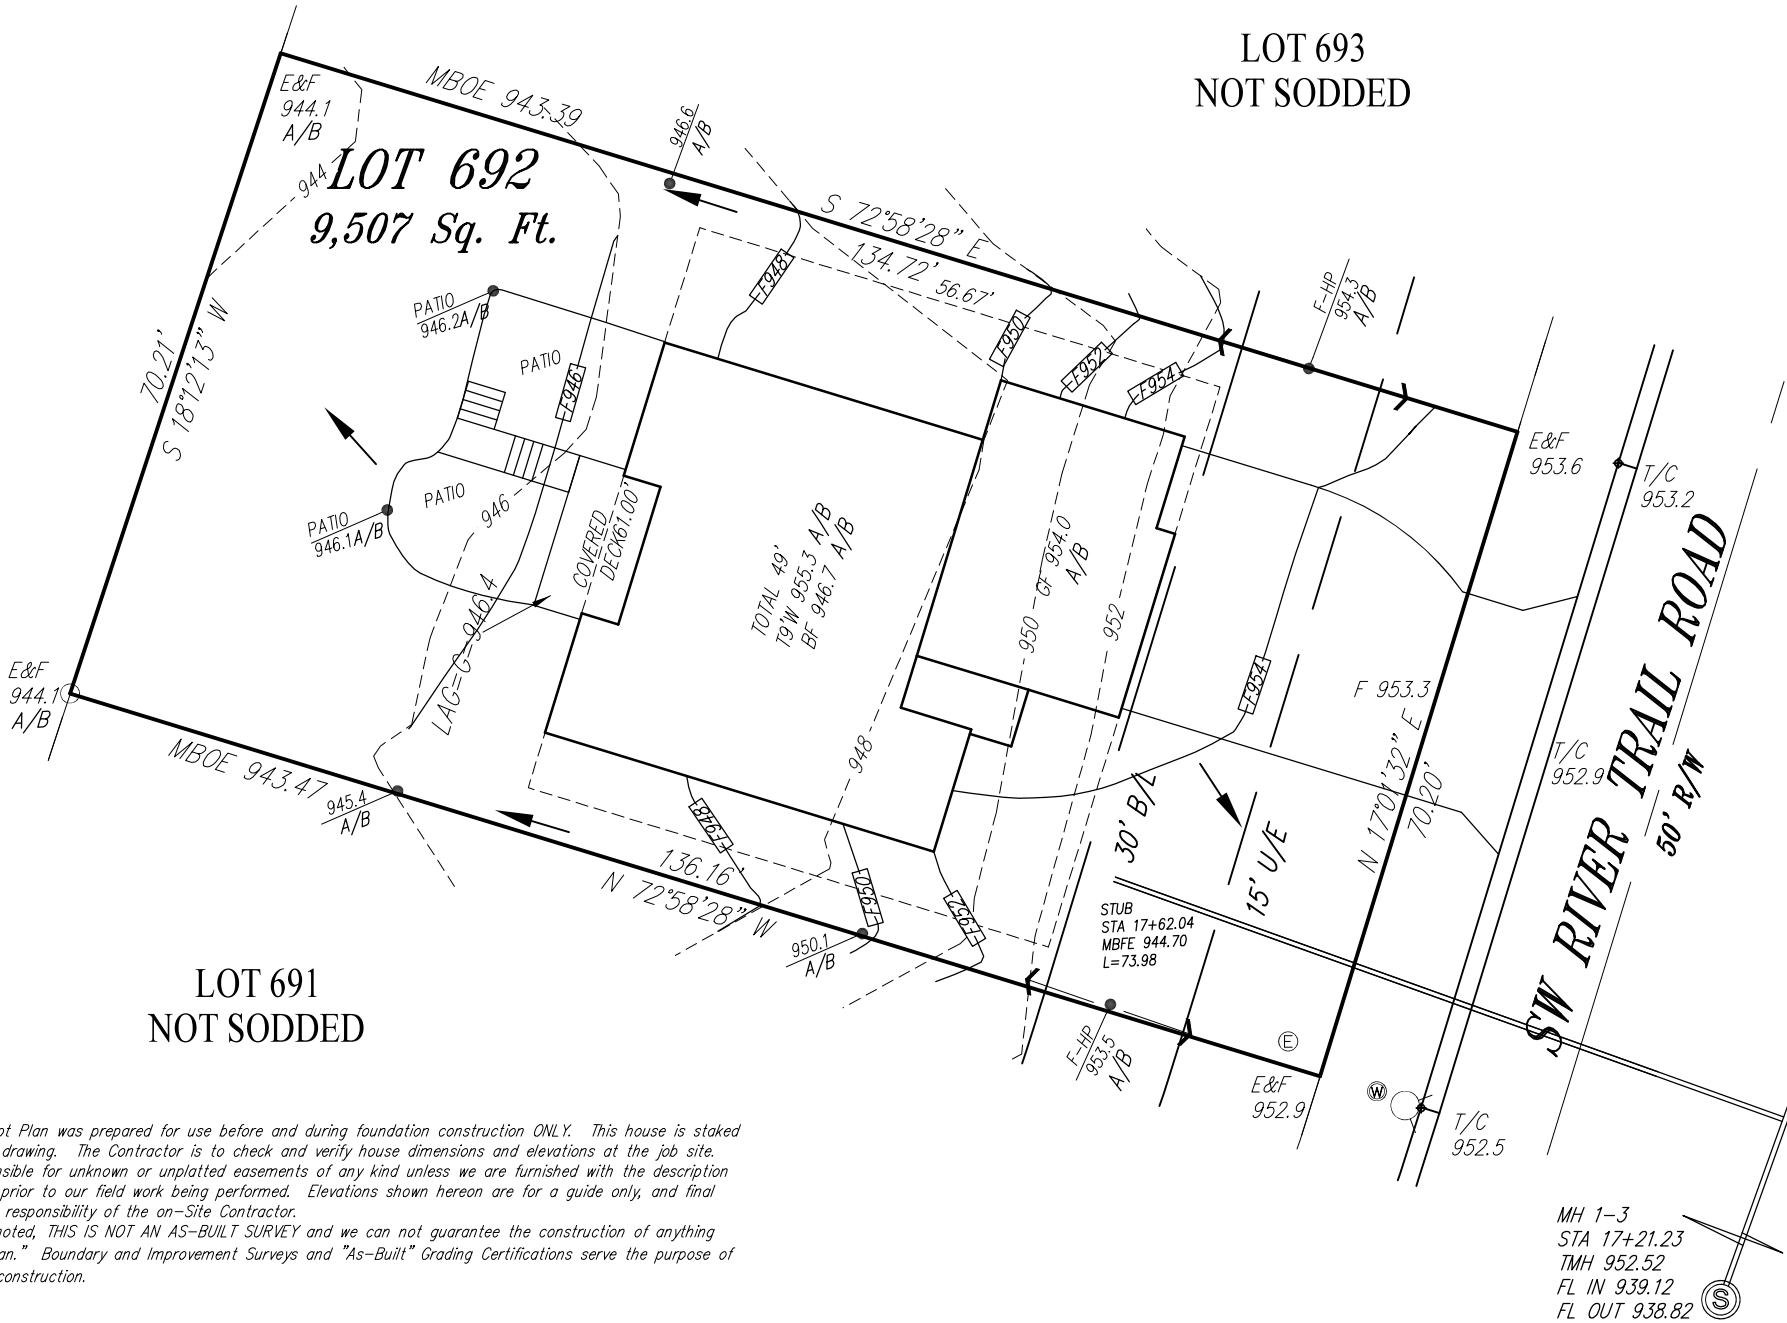


MH 1-4
STA 20+21.95
TMH 955.69
FL IN 941.74
FL OUT 941.49

NORTH

0 20
SCALE IN FEET

SCALE: 1"= 20'
DATE: 6/22/18
GO AHEAD: 6/26/18
FINAL: 8/22/18
FG: 4/23/20

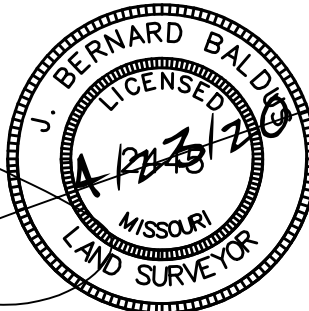

J. BERNARD BALDUS, MPLS # 2445