RELEASE FOR CONSTRUCTION
AS NOTED ON PLANS REVIEW
DEVELOPMENT SERVICES
LEE'S SUMMIT, MISSOURI 05/01/2020

> RESIDENTIAL ENGINEERING SERVICES, LLC SHOP DRAWING / SUBMITTAL REVIEW


> > **APPROVED**

AND GENERAL CONFORMANCE TO CONTRACT

FABRICATION PROCESSES AND

COMPLIANCE WITH CONTRACT DOCUMENTS.

RESIDENTIAL ENGINEERING SERVICES, LLC

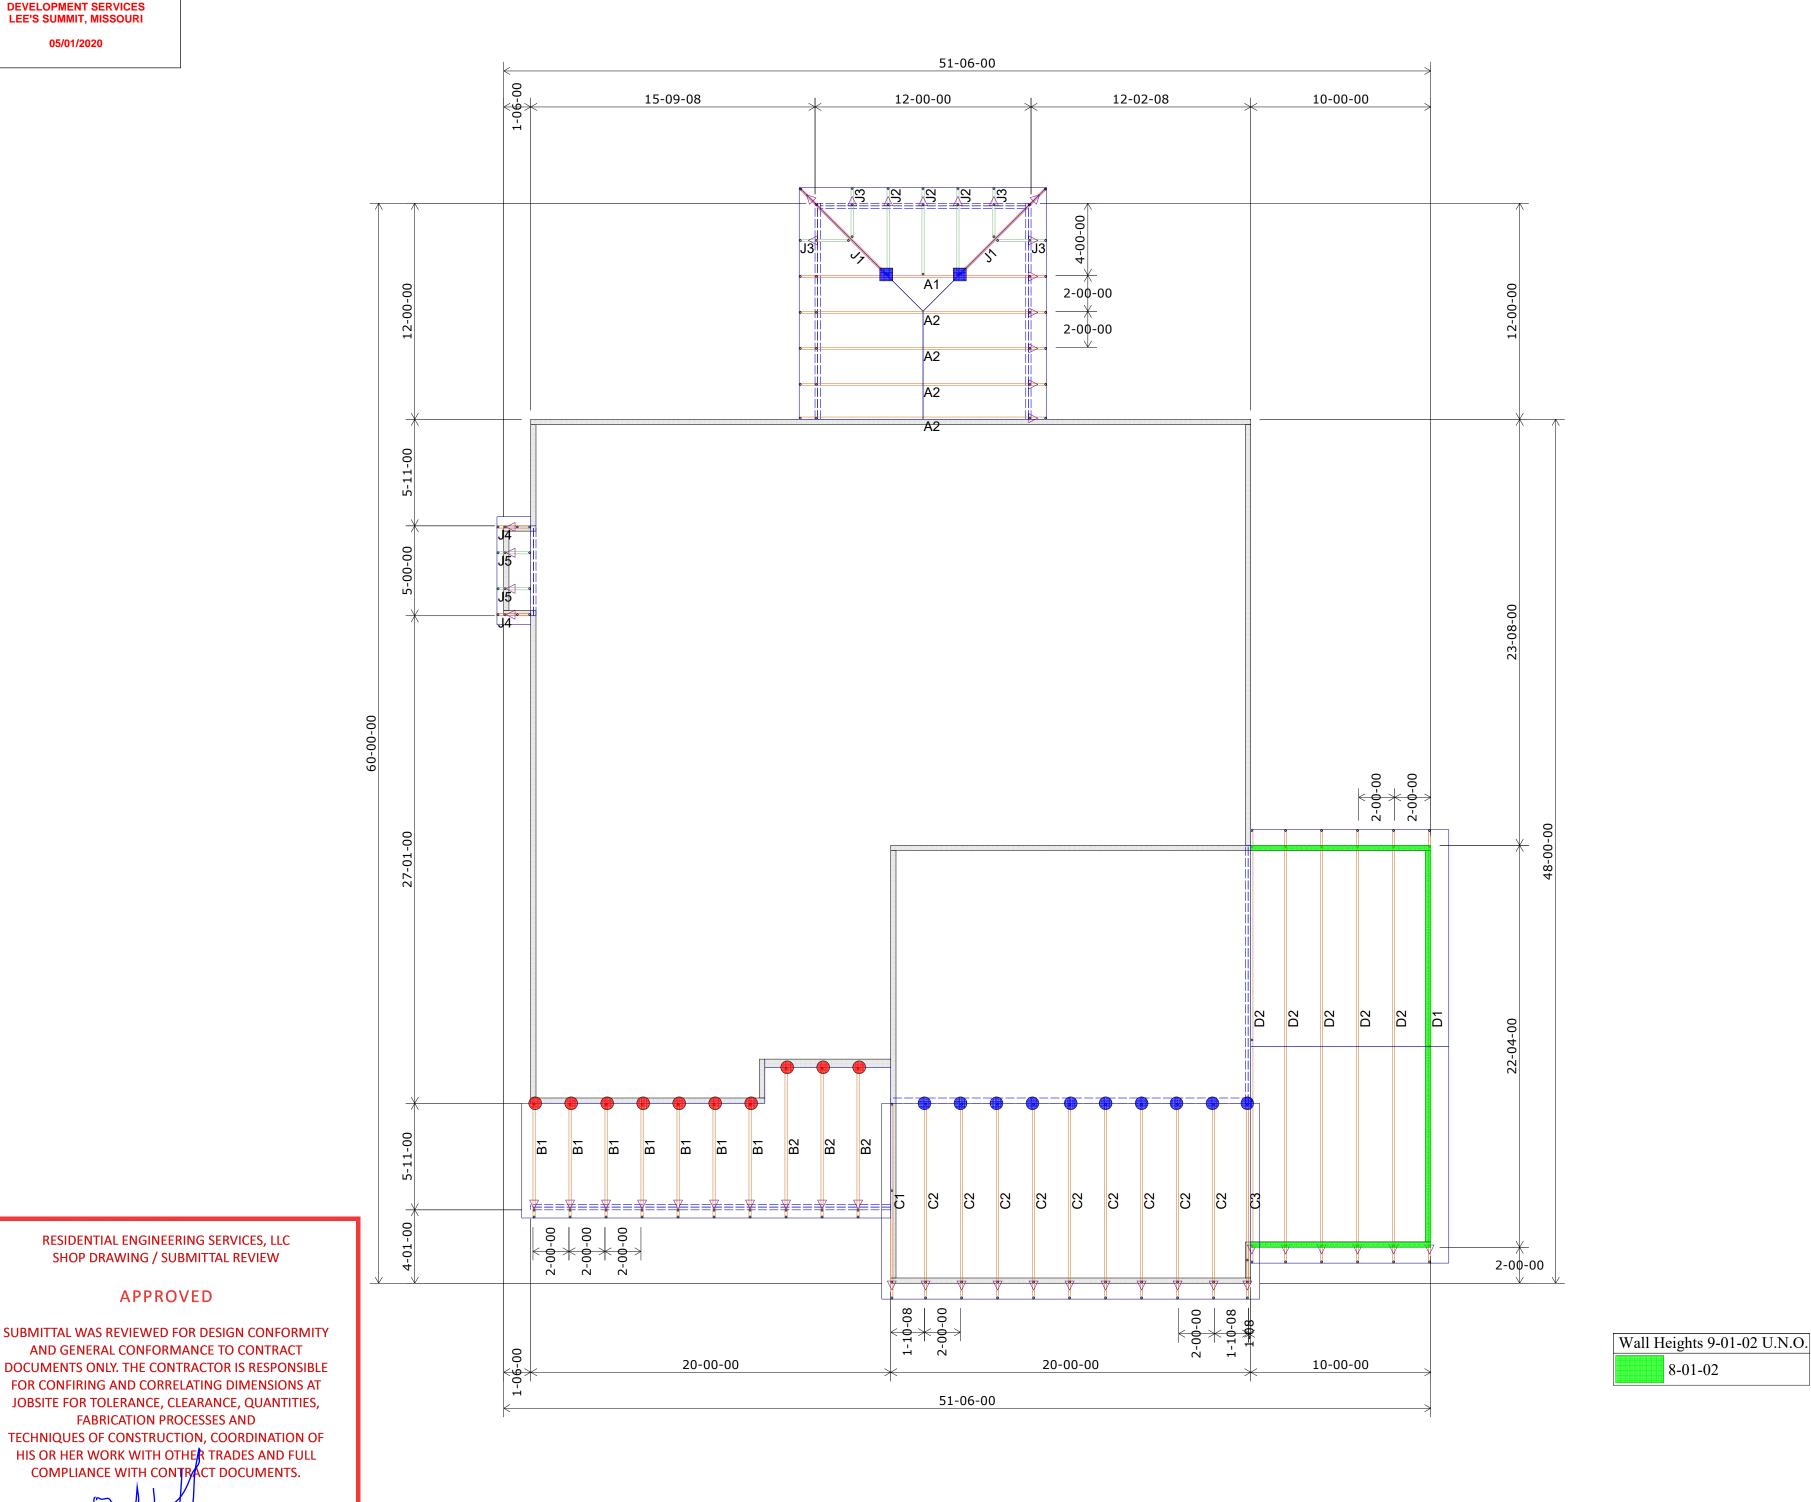

HANGER Quantity SCHEDULE LUS24 10 LUS26 14 HUS26 9 Lot 38 Hawthorn Ridge ▲ HHUS26-2 0 ▲ HGUS26-2 ▲ HGUS28-3 0 LTHJA26 0 2 TJC37 TJC57 0 △ HTS20 0 Triangle denotes the left end of the Truss as it appears on the Engineered Drawings Job Name provided.

Unless otherwise specified by Engineer Of Record, Wheeler Lumber, LLC recommends an uplift connection at each bearing point per the following:

of Uplift Connector 0 - 495: (1) H2.5A 495 - 990: (2) H2.5A 990 - 1245: (1) HTS20

Installation per Simpson Strong-Tie guidelines.

For Reactions greater than 1245#, refer to EOR.

8-01-02

HIS LAYOUT IS THE SOLE SOURCE FOR FABRICATION OF TRUSSES AND VOIDS ALL PREVIOUS ARCHITECTURAL OR OTHER TRUSS LAYOUTS. REVIEW AND APPROVAL OF THIS LAYOUT MUST BE RECEIVED BEFORE ANY TRUSSES WILL BE BUILT. VERIFY ALL CONDITIONS TO INSURE AGAINST CHANGES THAT WILL RESULT IN EXTRA CHARGES TO YOU.

Wheeler Lumber 1959 Old Hwy 50 NE Waverly, KS 66871



1st Floor Truss Layout

Scale: 3/16'' = 1'