



LEE'S SUMMIT
MISSOURI

RELEASE FOR LAWN SPRINKLER SYSTEM
IN CITY OF LEE'S SUMMIT RIGHT OF WAY
(RESIDENTIAL)

In consideration for the City of Lee's Summit's permission to extend a Lawn Irrigation System into the City's right of way at (legal description of the property):

Lot No. 56 Plat Title Hawthorne Ridge Address: 2915 Arbor Tree
County: Jackson State: Missouri

I, Zalman Kohen, the undersigned, successors, and assigns do hereby release and forever discharge the City of Lee's Summit, its employees and/or agents from and against any and all liability, claims and demands for any use arising out of, relating to, or being in any way connected with work or service by the City, its employees or agents within the City's right of way for any purpose whatsoever.

NOW THEREFORE, the Undersigned hereby declares that said property described above shall be held, sold and conveyed subject to the release herein and said release shall run with the real property and be binding on all parties having any part thereof, their heirs, successors and assigns.

IN WITNESS WHEREOF, this release has been read, signed and sealed this 4th day of May, 2020

By:

[Signature] V.P.
Zalman Kohen
Printed or Typed Name


INDIVIDUAL ACKNOWLEDGMENT

STATE OF MISSOURI
COUNTY OF JACKSON

ON THIS, The 4th day of May, 2020 before me, a Notary Public, personally appeared:
Zalman Kohen

proved to me on the basis of satisfactory evidence to be the person(s) whose name(s) subscribed to the within Instrument, and acknowledged that he he/she/they executed the same for the purposes stated therein and no other.

WITNESS my hand and official seal in the County and State aforesaid, the day and year first above written.

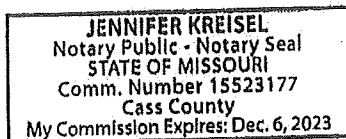

(Seal)

/s/

[Signature]
Notary Public Signature
Jennifer Kreisel
Printed or Typed Name

My Commission Expires:


December 6, 2023

Revised 10/21/14

Development Services


220 SE Green Street | Lee's Summit, MO 64063 | P: 816.969.1200 | F: 816.969.1201 | cityofls.net

#20192443

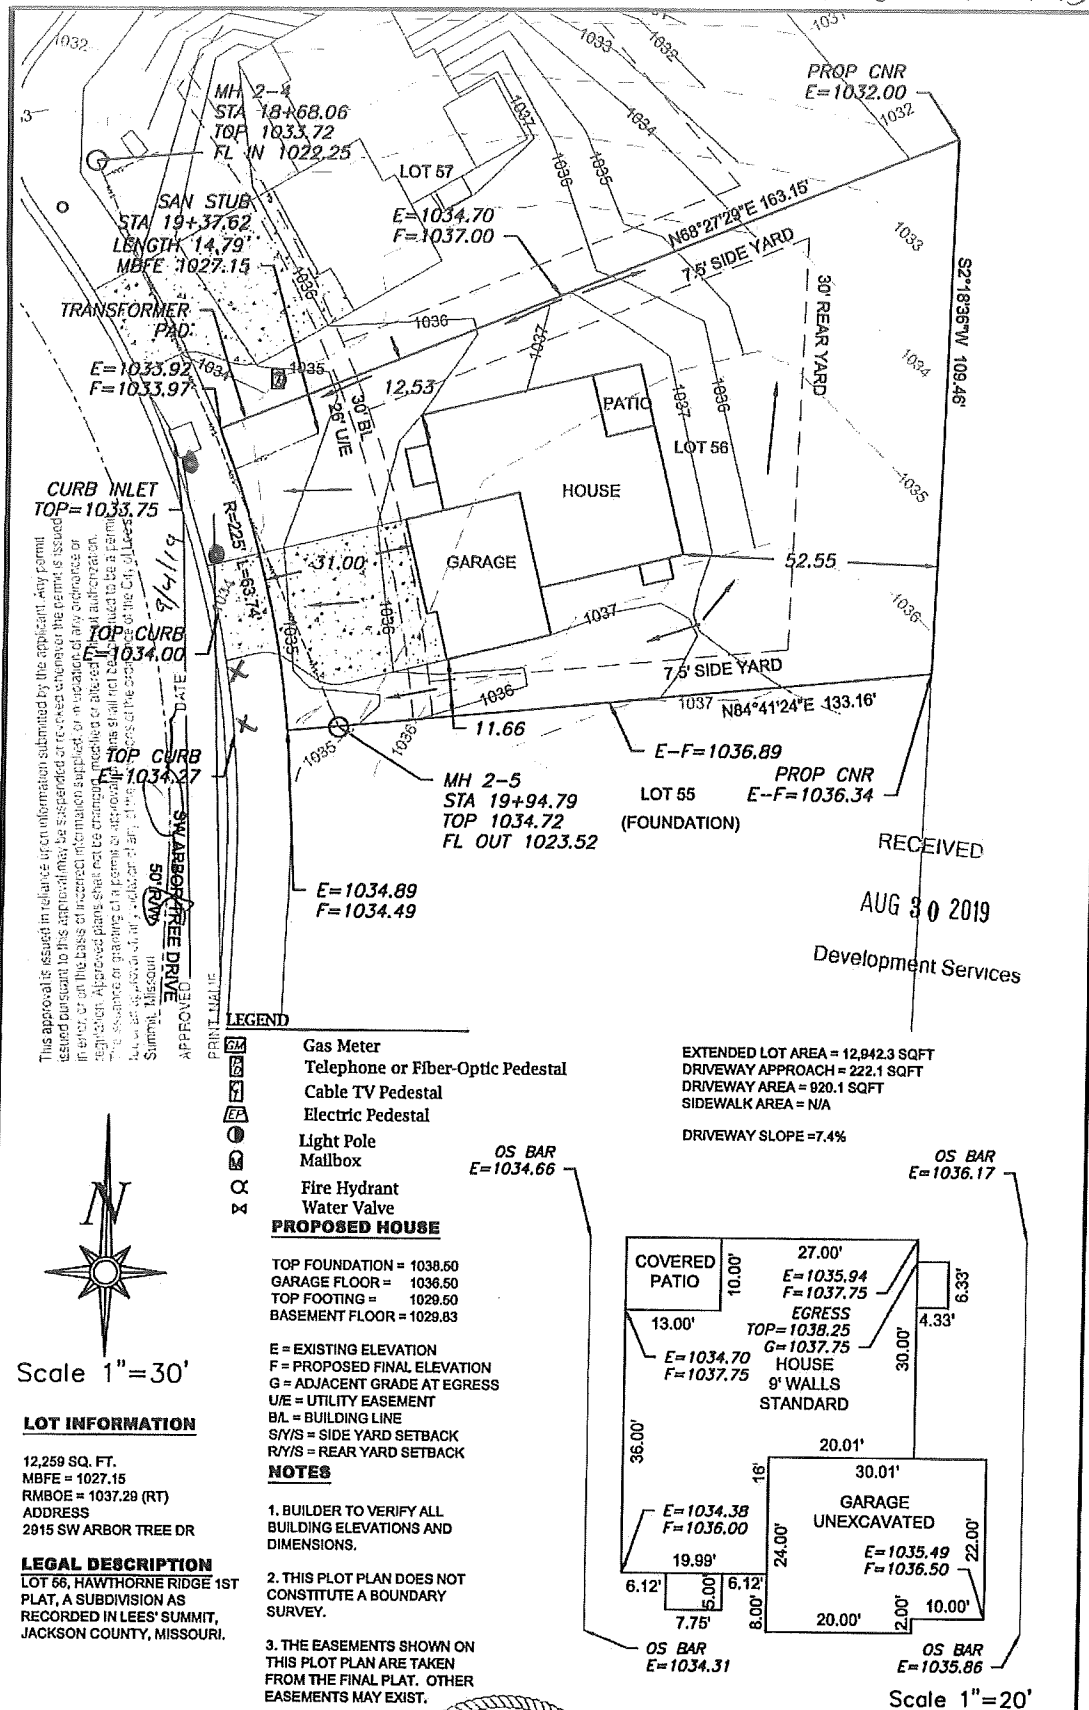

RECEIVED
 AUG 30 2019
 Development Services

ENGINEERING SOLUTIONS
 ENGINEERING & SURVEYING
 50 RH 30TH STREET
 LEES SUMMIT, MO 64082
 P(016) 623-9988 F(016) 623-9989
 WWW.ENGSOLUTIONS.COM

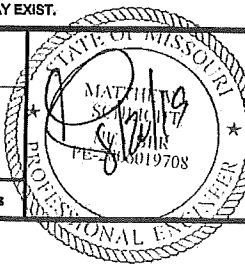

PLOT PLAN - LOT 56

HAWTHORNE RIDGE 1ST PLAT
 LEES' SUMMIT, JACKSON COUNTY, MISSOURI

SUMMIT HOMES
 120 SE 30TH ST
 LEES' SUMMIT, MO 64082

PROJECT NO. 1
 FILE NAME LOT 56 & 57, HAWTHORNE RIDGE
 DATE 8/9/19
 SHEET 1 OF 1

THIS DRAWING IS NOT VALID UNLESS THE SIGNATURE, DATE AND SEAL OF THE ENGINEER WHO SUPERVISED THE PREPARATION OF THIS DRAWING HAS BEEN AFFIXED HERETO.