


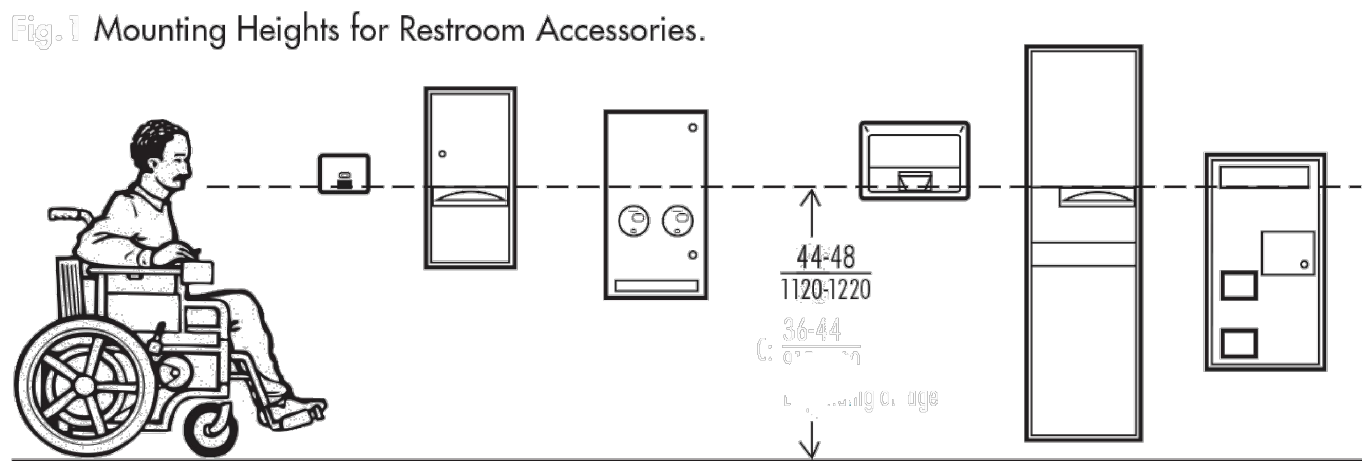


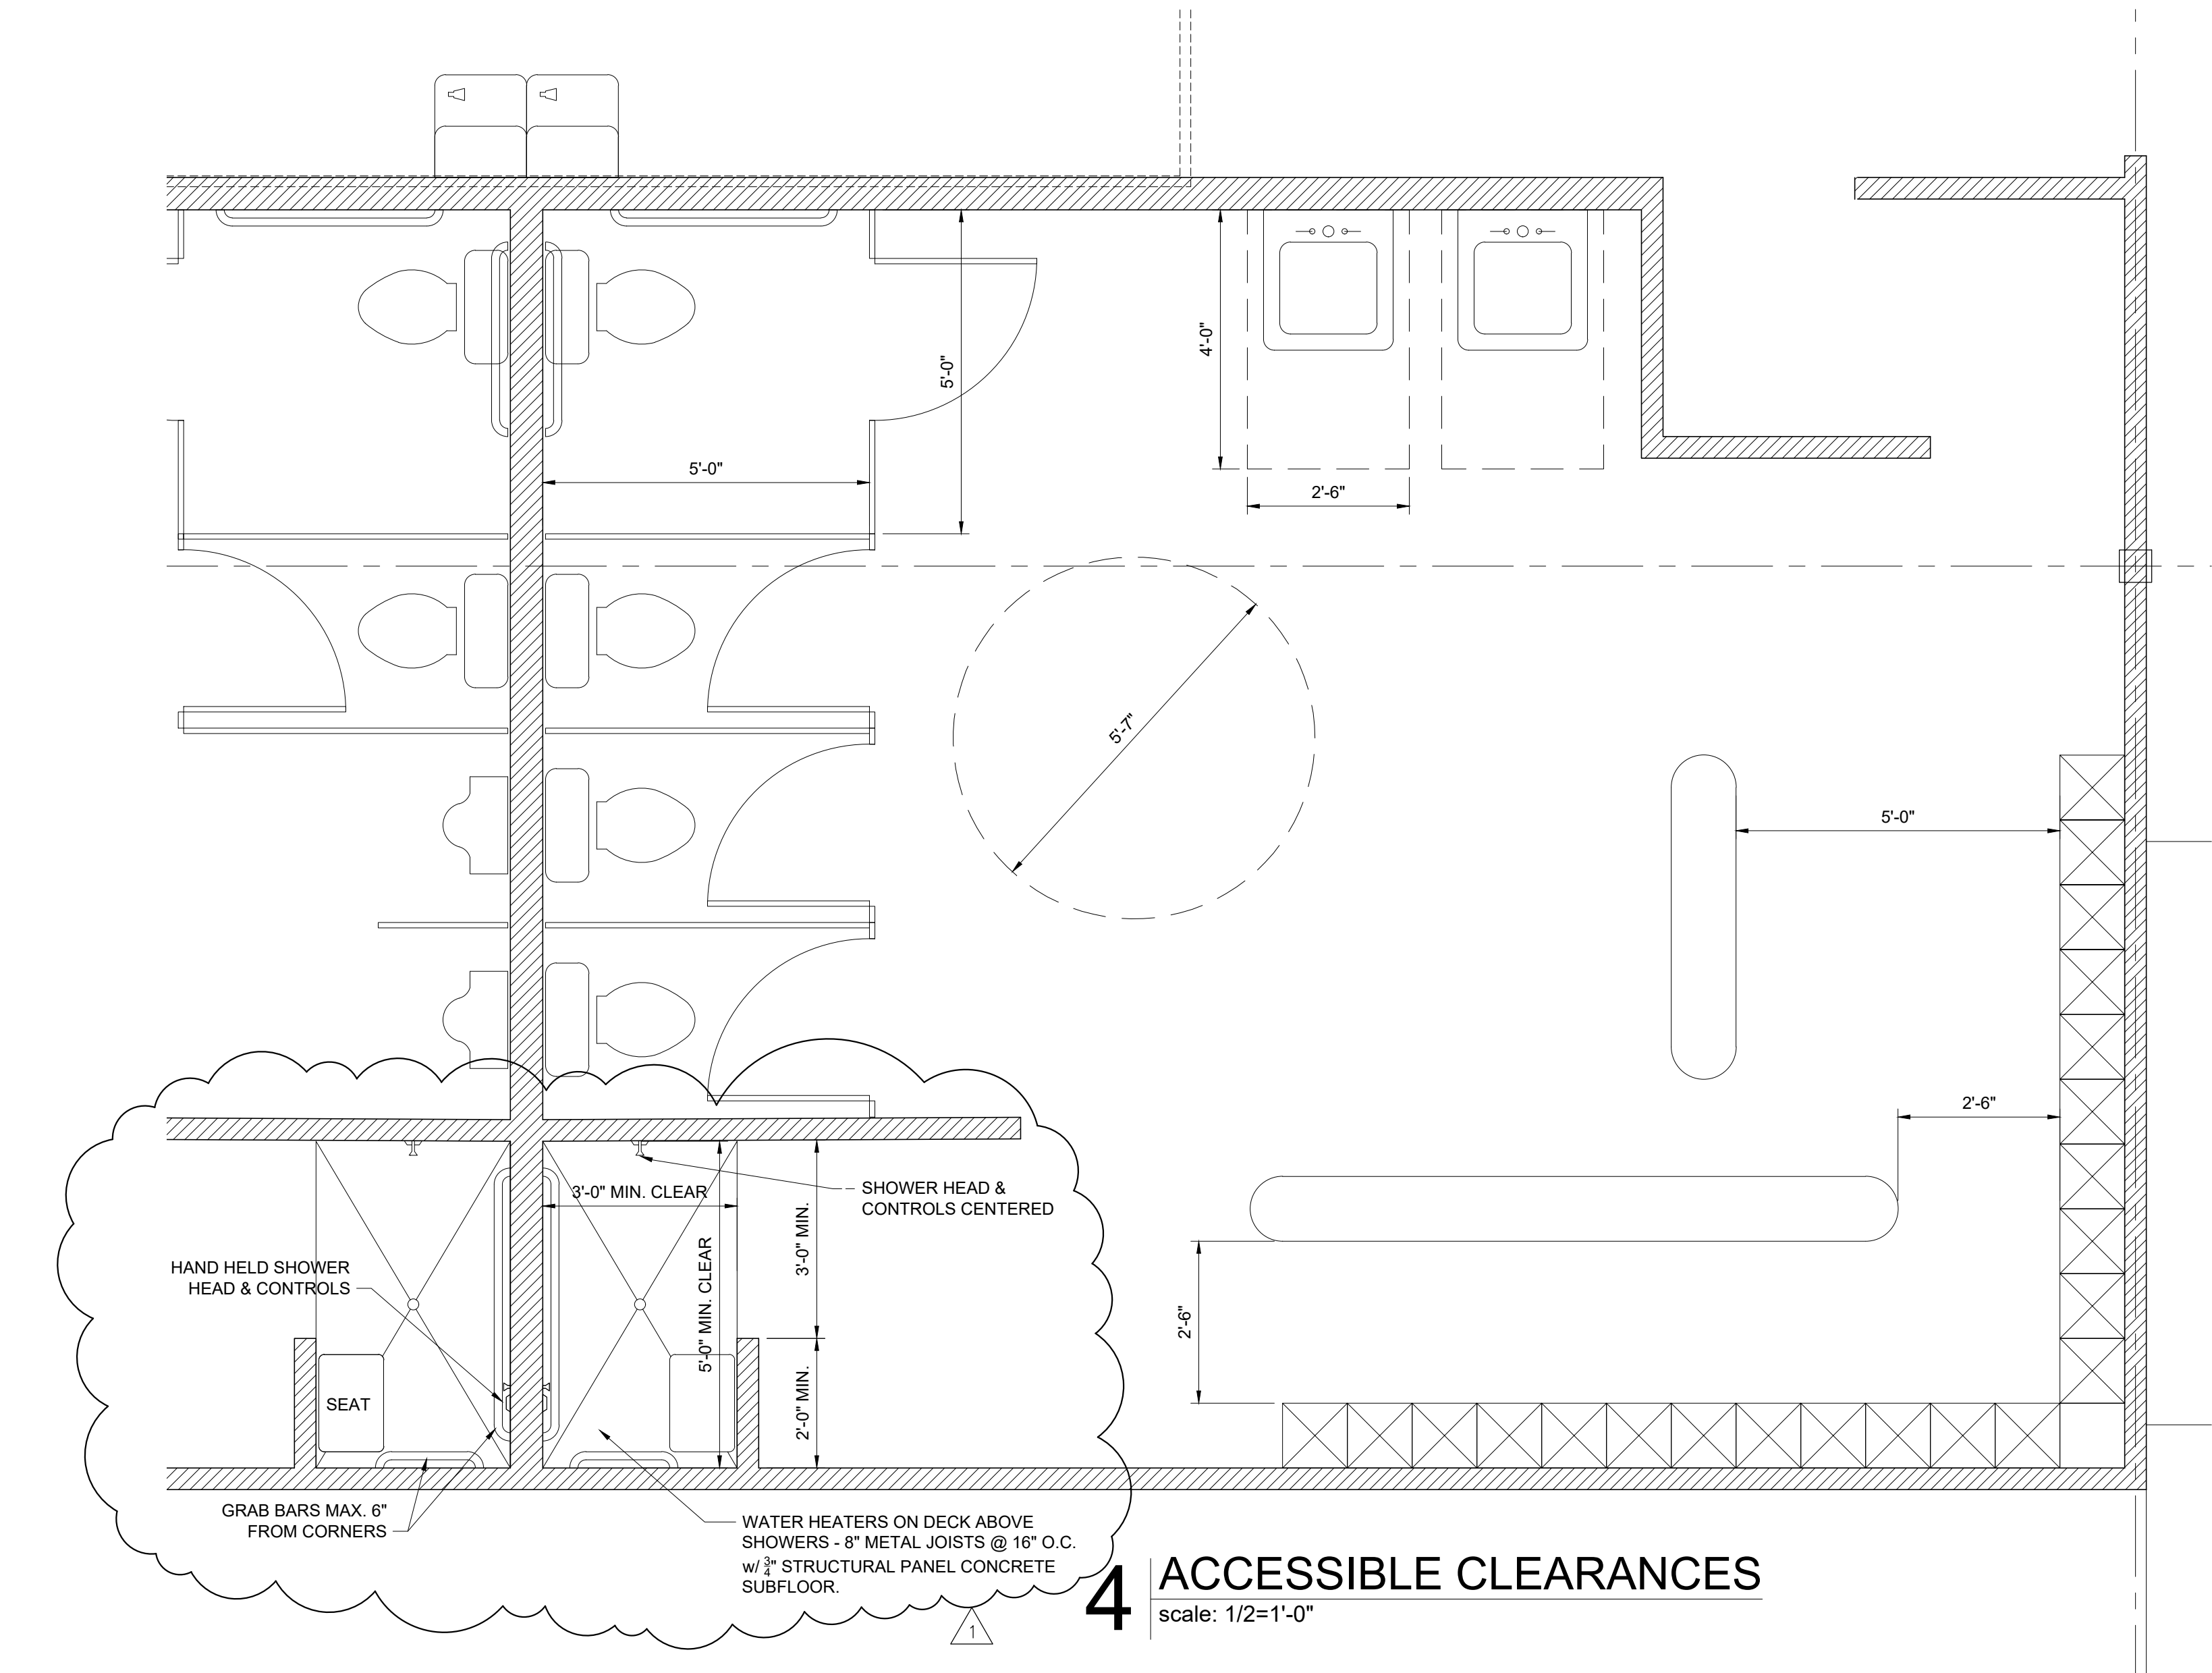


3 ACCESSORY MOUNTING HEIGHTS
scale: None

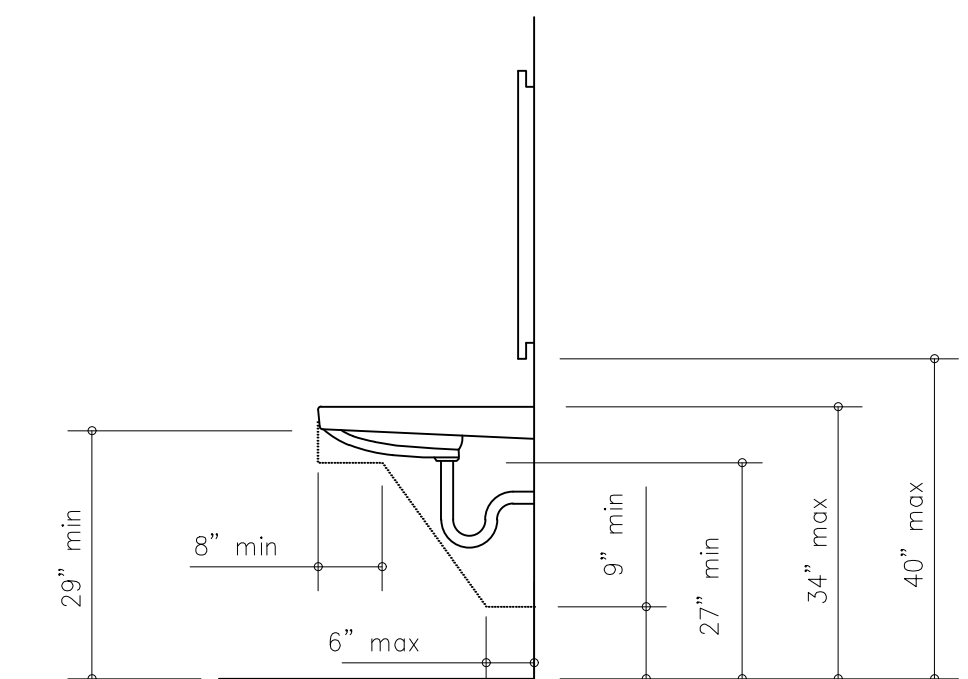


2 LAVATORY CLEARANCES
scale: 1/2=1'-0"

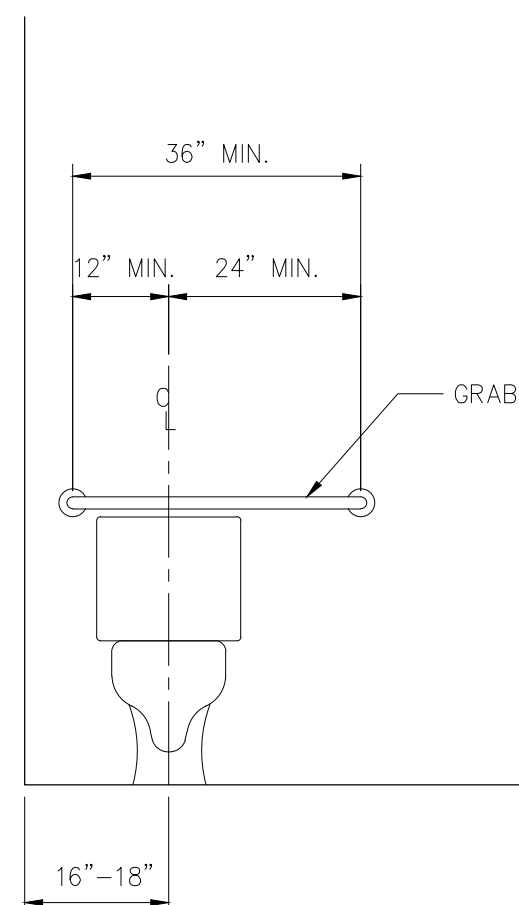

1 GRAB BAR ELEVATIONS
scale: 1/2=1'-0"

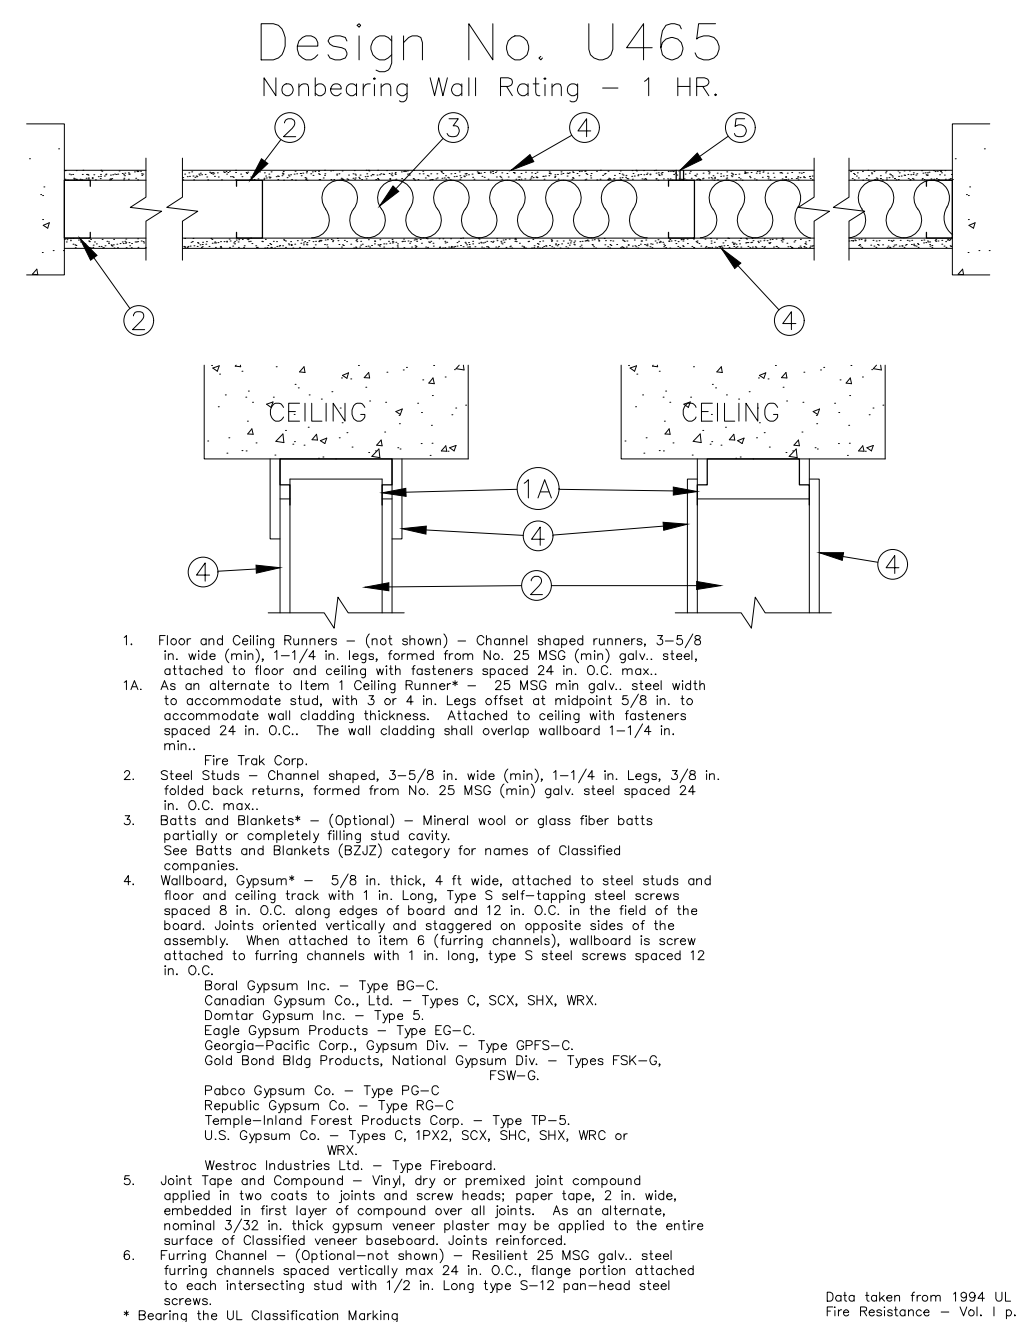

5 FIRE-RATED ASSEMBLY
scale: None

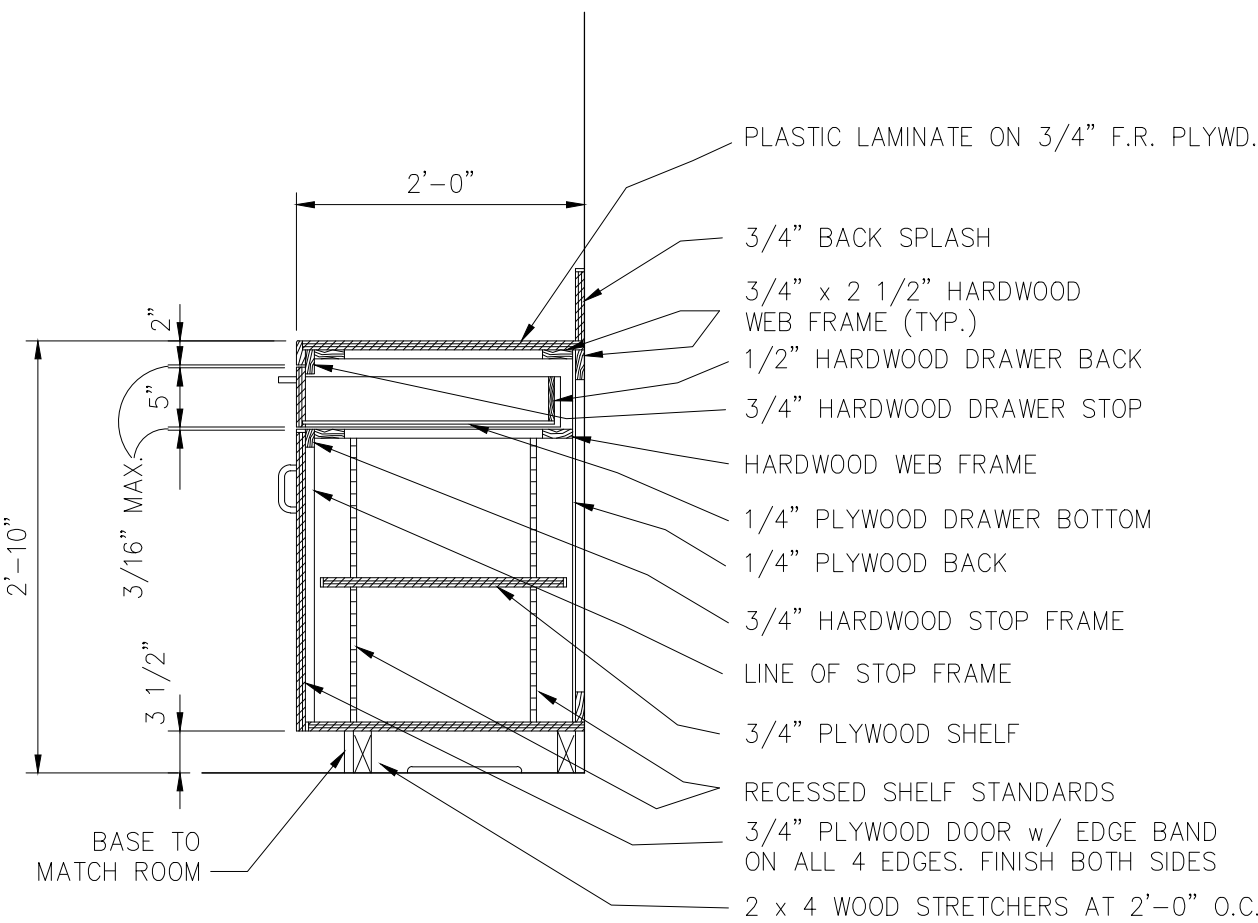

6 COUNTER SECTION
scale: 1/2=1'-0"

TENANT
INFILL
FOR

PICKUP
USA
FITNESS

AT
2724 NE
McBAINE DRIVE
LEE'S SUMMIT
MISSOURI

DATE: 4/27/2020

REVISIONS:
5/18/20 City Comments

SBC
ARCHITECTURAL
SERVICES
Robert J. Shirk Jr. - Principal / Project Mgr.

3009 ELMIRA CT.
INDEPENDENCE,
MISSOURI 64057
(816) 797-7115



SHEET NO.
A103