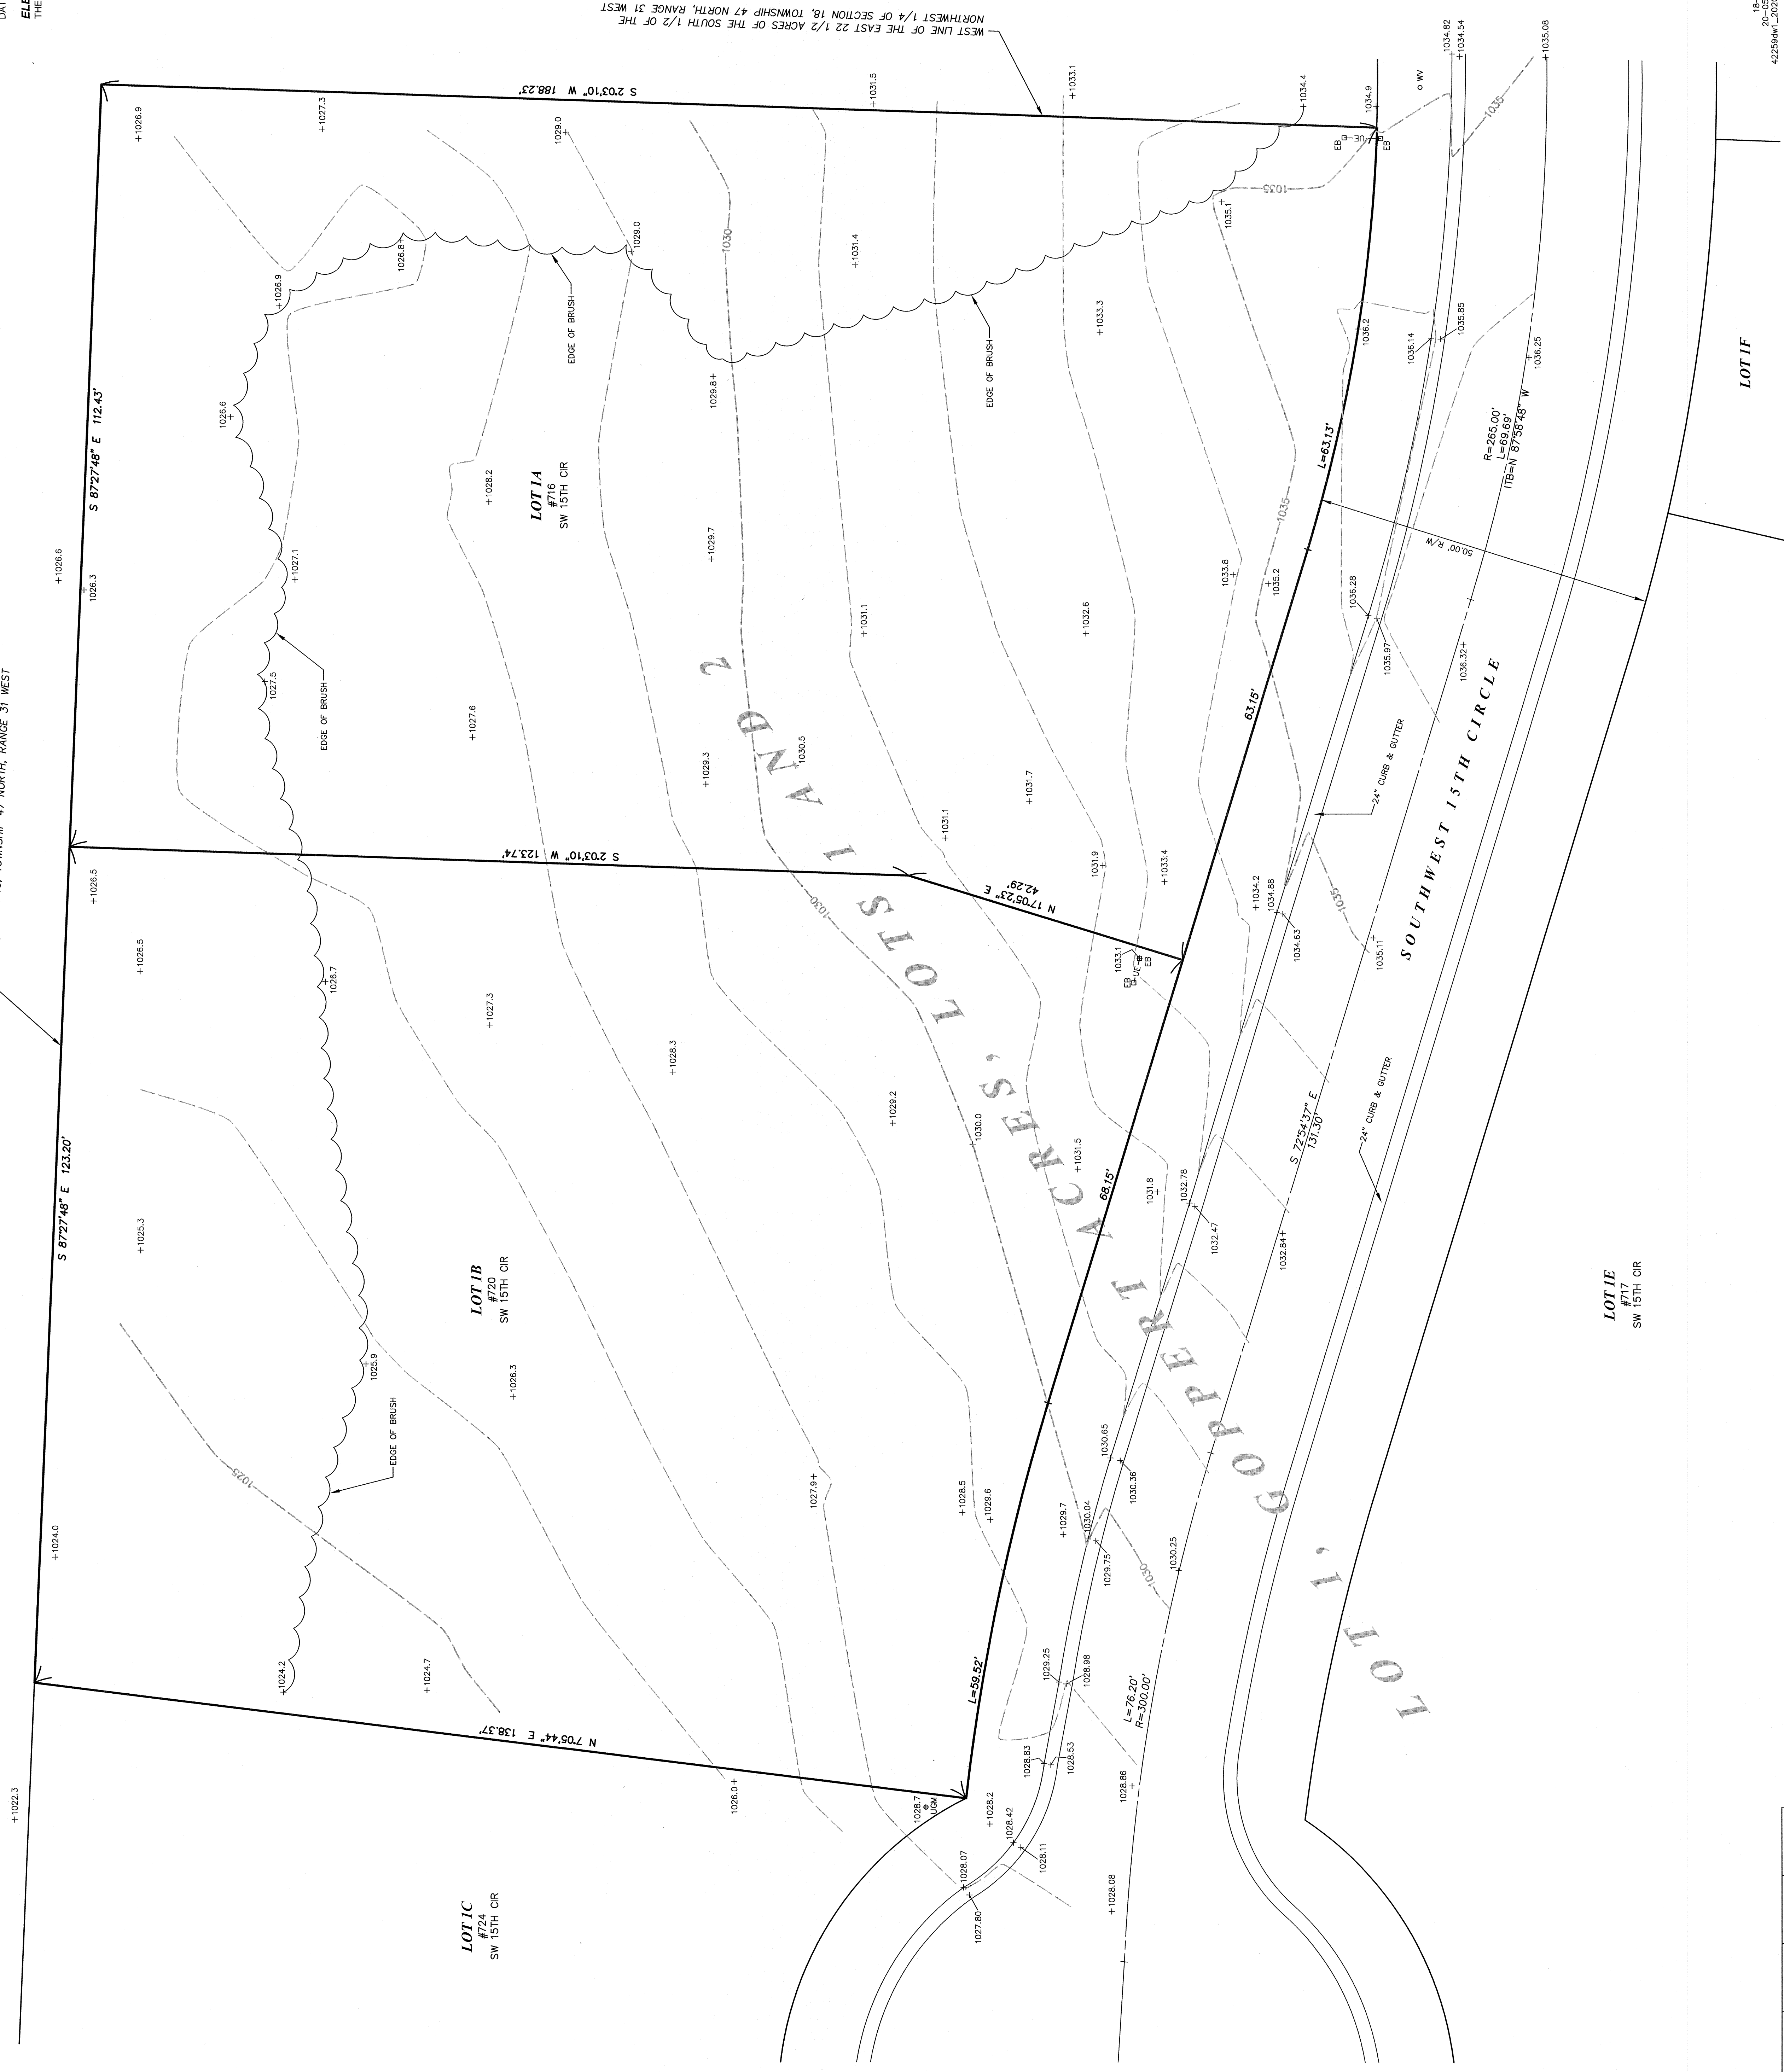



**DESCRIPTION:**  
TOPOGRAPHIC SURVEY OF LOT 1A AND LOT 1B, LOT 1 GOPPERT ACRES LOTS 1 AND 2, LEES SUMMIT, JACKSON COUNTY, MISSOURI.  
THE BOUNDARY LINES FOR LOTS 1A AND 1B AS SHOWN ARE TAKEN FROM A PREVIOUS SURVEY BY ASC, PROJECT 19-03-42259-1, DATED MARCH 6, 2019.

**ELEVATIONS:**  
THE ELEVATIONS SHOWN HEREON ARE BASED ON NAVD88 DATUM. THE ELEVATIONS SHOWN HEREON ARE IN U. S. FEET

[illegible]

# TOPOGRAPHIC SURVEY

|   |                                                                                             |
|---|---------------------------------------------------------------------------------------------|
| DATE: MAY 26, 2020<br>FOR: <b>DUSTY &amp; KRISTINA GOPPERT</b><br>713 SW 15TH STREET<br>LEE'S SUMMIT, MISSOURI 64082 | PROJECT LOCATION:<br>716 & 720 SW 15TH CIRCLE,<br>LEE'S SUMMIT, JACKSON<br>COUNTY, MISSOURI |
|---|---------------------------------------------------------------------------------------------|

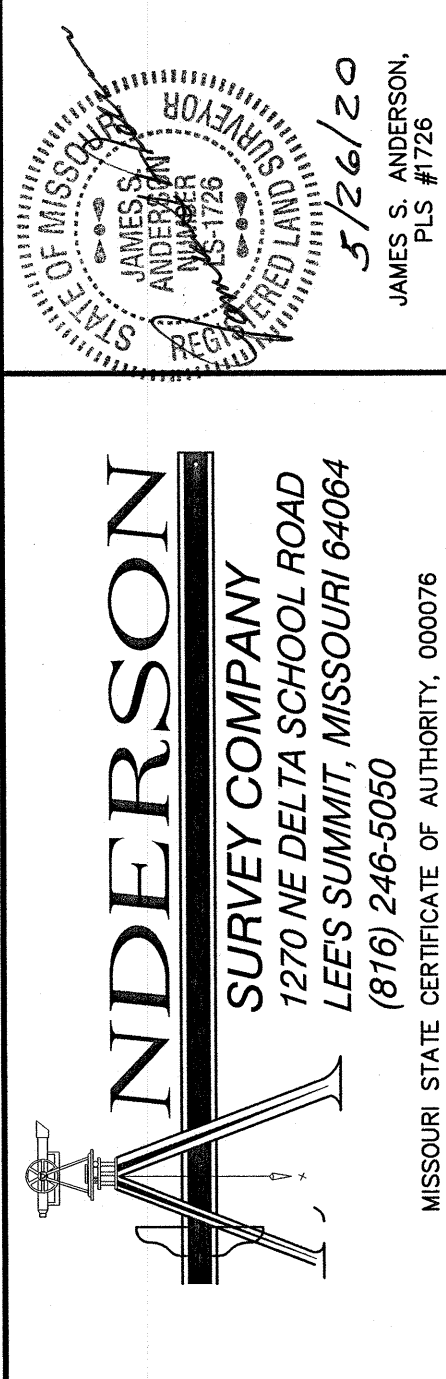

| DBN | CWB | P.C | MEC | CV | BIA | ADD |
|-----|-----|-----|-----|----|-----|-----|
|-----|-----|-----|-----|----|-----|-----|