

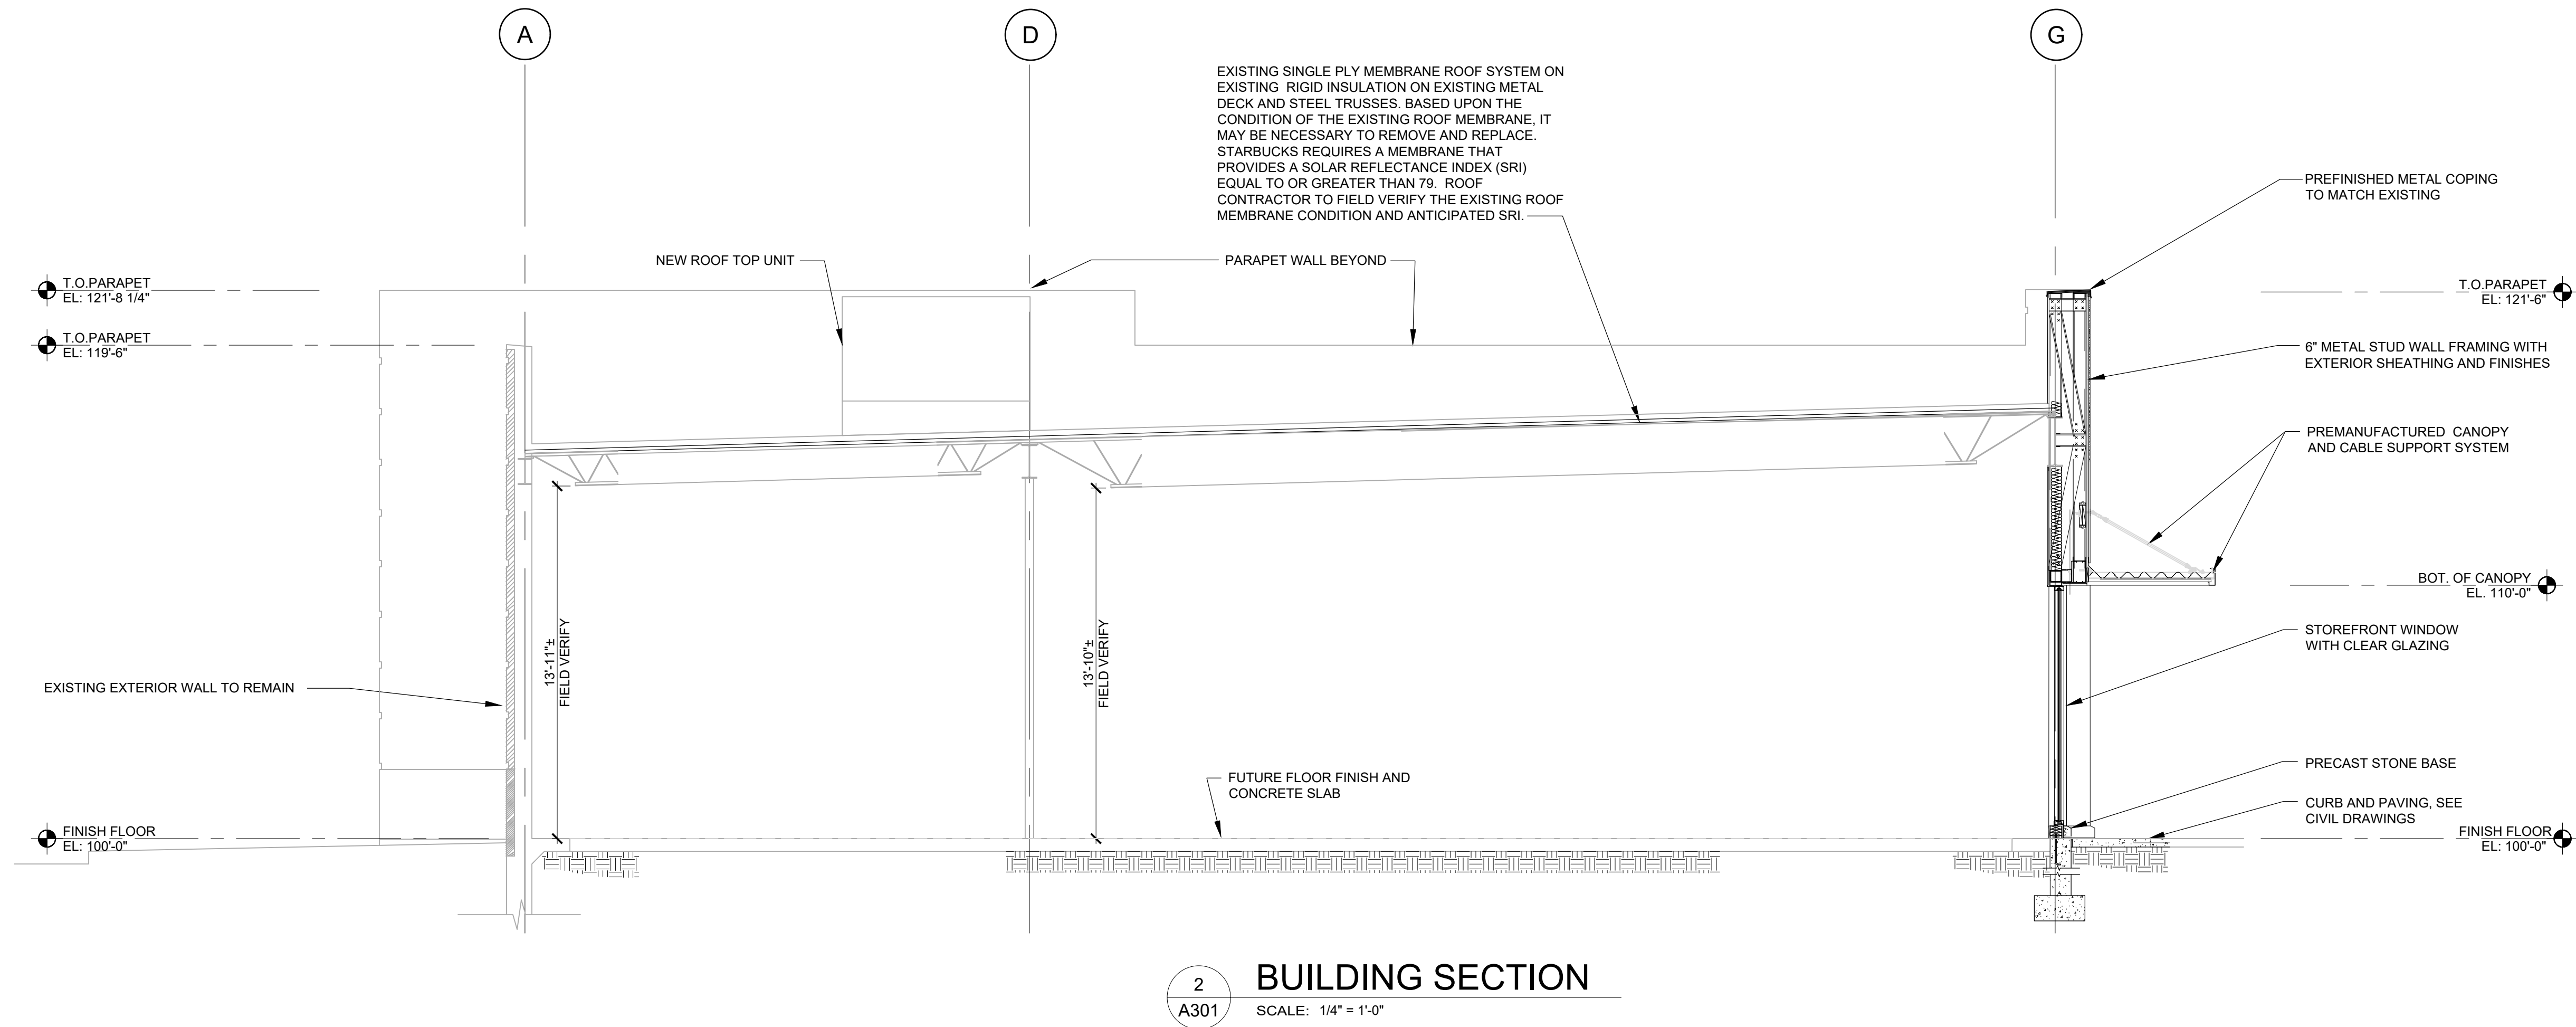


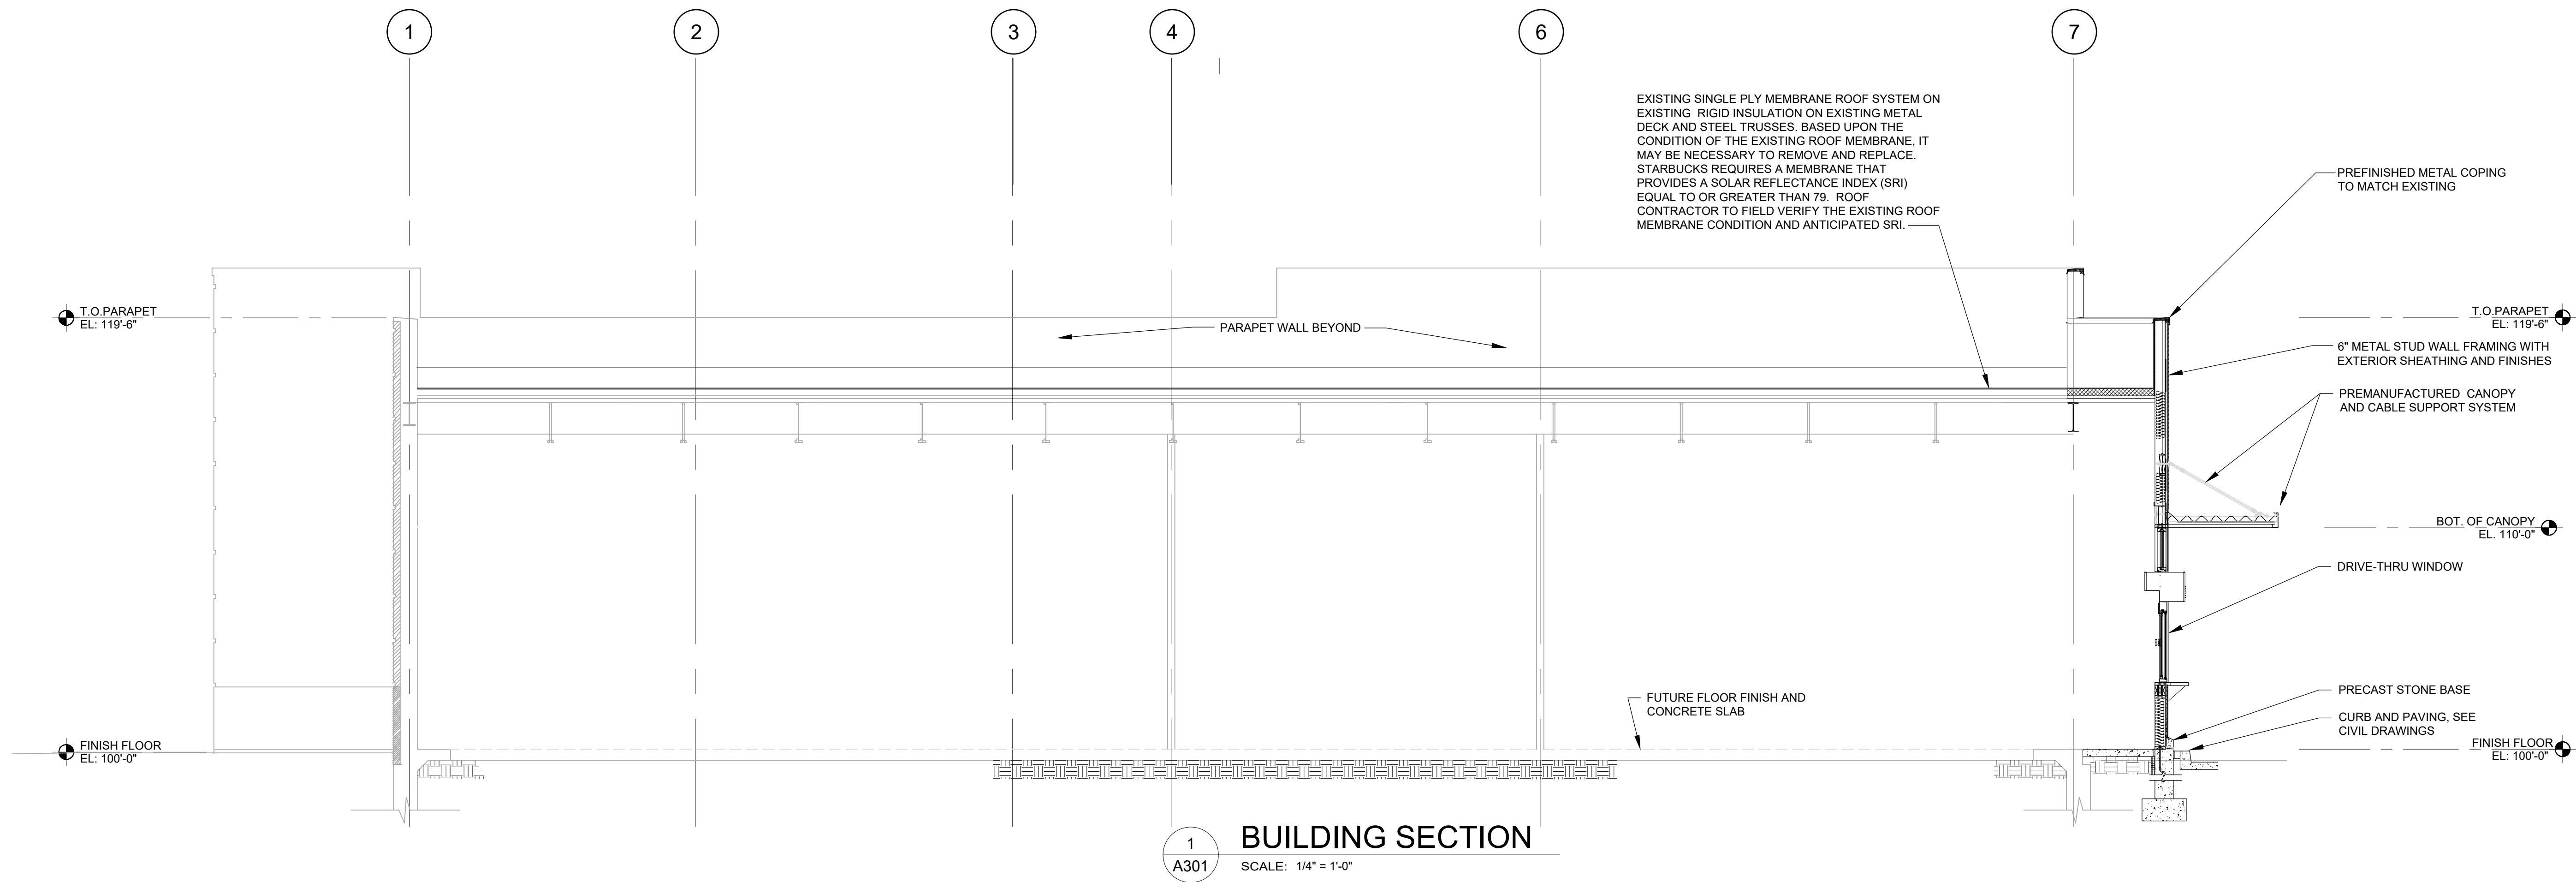

CONSTR. DOC. & REVISIONS		
No.	Description	Date
	Owner Review	05/12/20

CASCO DIVERSIFIED CORPORATION
ARCHITECTURAL
CERTIFICATE OF AUTHORITY
#000329 12/31/21

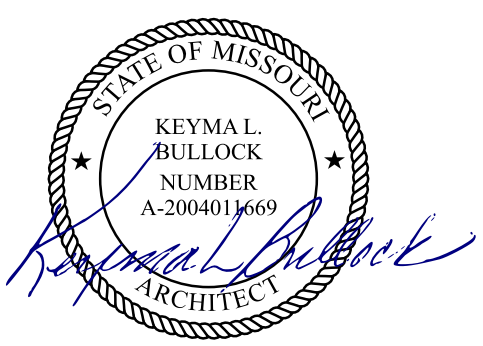

PROFESSIONAL OF RECORD
BULLOCK, KEYMAL L.
License NO. 2004011669
Expiration Date 12/31/20

Drawn By/Checked By: RMT/MSD
Project Number 320488
Permit Date 06-17-20