



**NOTES:**


1. FOOTING DEPTH MAY VARY AS PER SITE AND SOIL CONDITIONS.
2. CONCRETE RESISTANCE 3600 PSI AFTER 28 DAYS.
3. THE GROUND MUST NOT BE ALTERED AND MUST BE WELL DRAINED.
4. EXPECTED GROUND BEARING CAPACITY AT 3000 PSF.

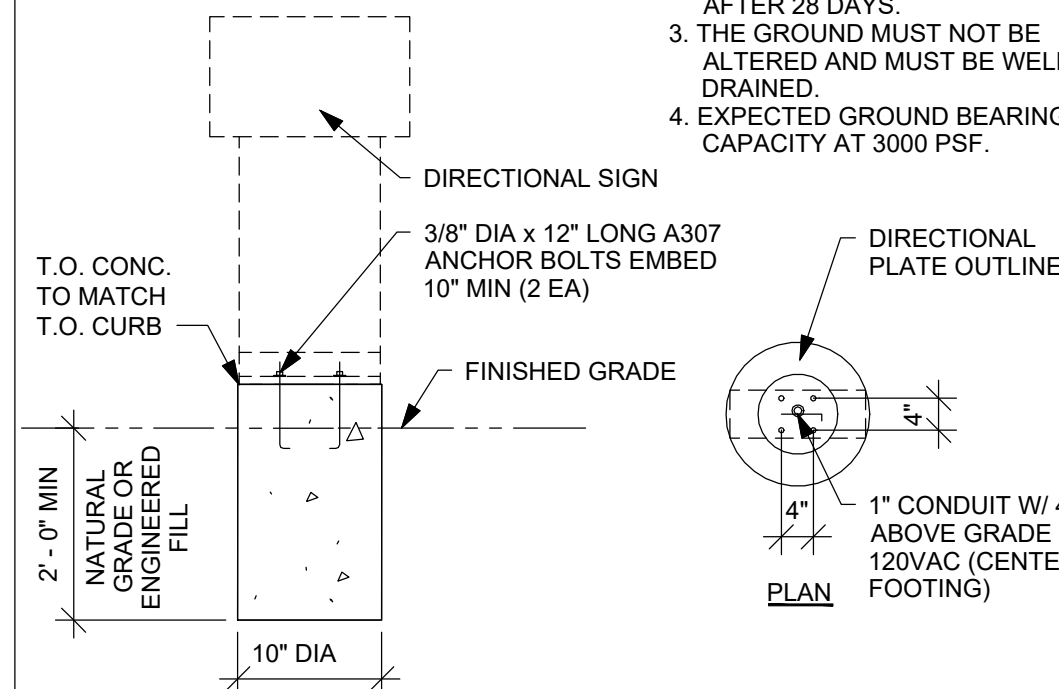


1 DIRECTIONAL SIGNAGE FOOTING  
A505 SCALE: 1/2" = 1'-0"

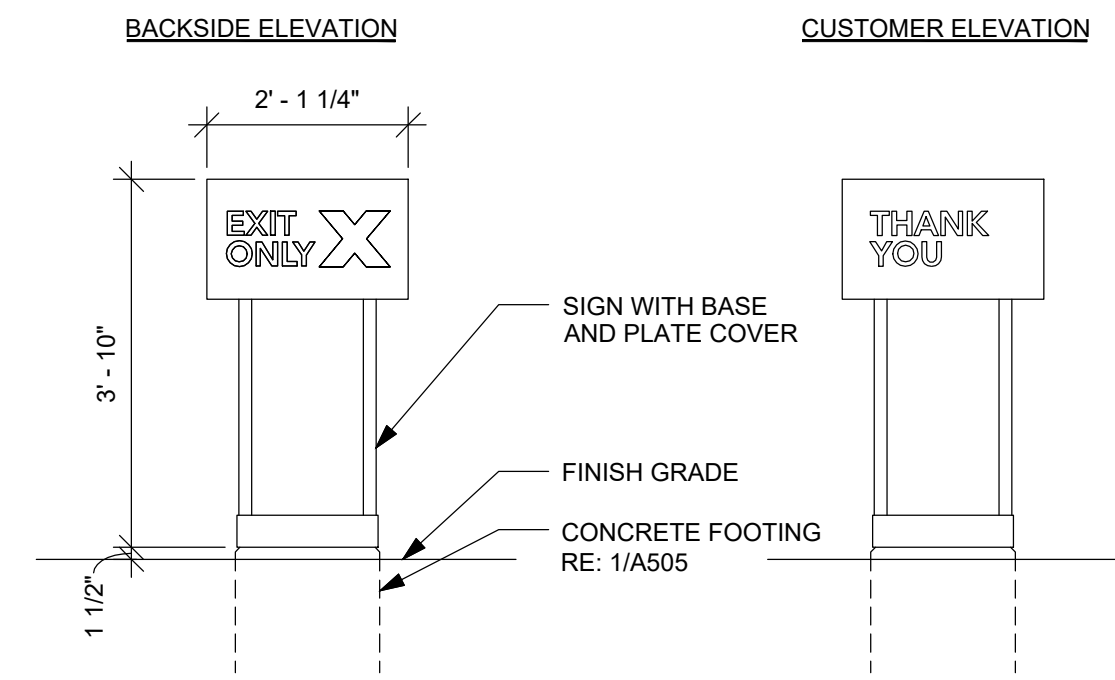

2 DTE - DIRECTIONAL SIGN (EXIT)  
A505 SCALE: 1/2" = 1'-0"

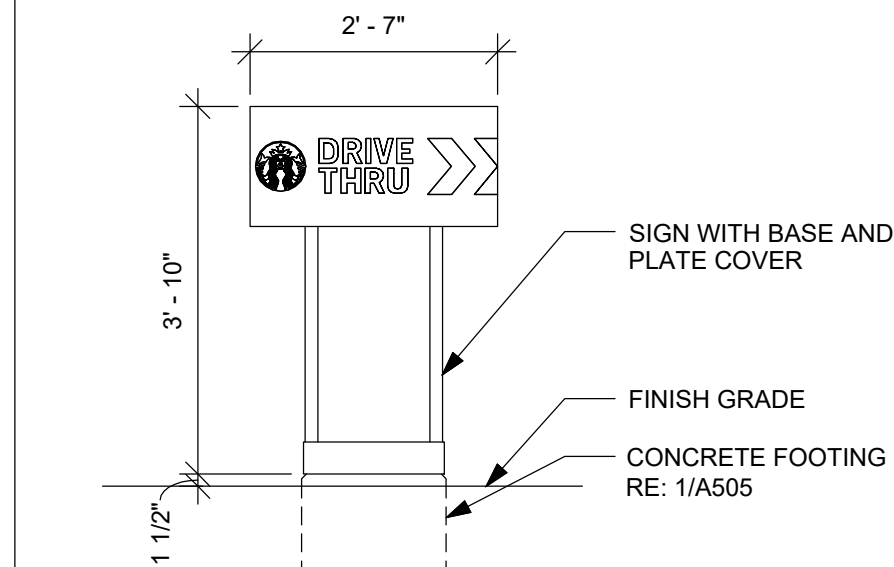

3 DTE - DIRECTIONAL SIGN WITH (ENTRY)  
A505 SCALE: 1/2" = 1'-0"

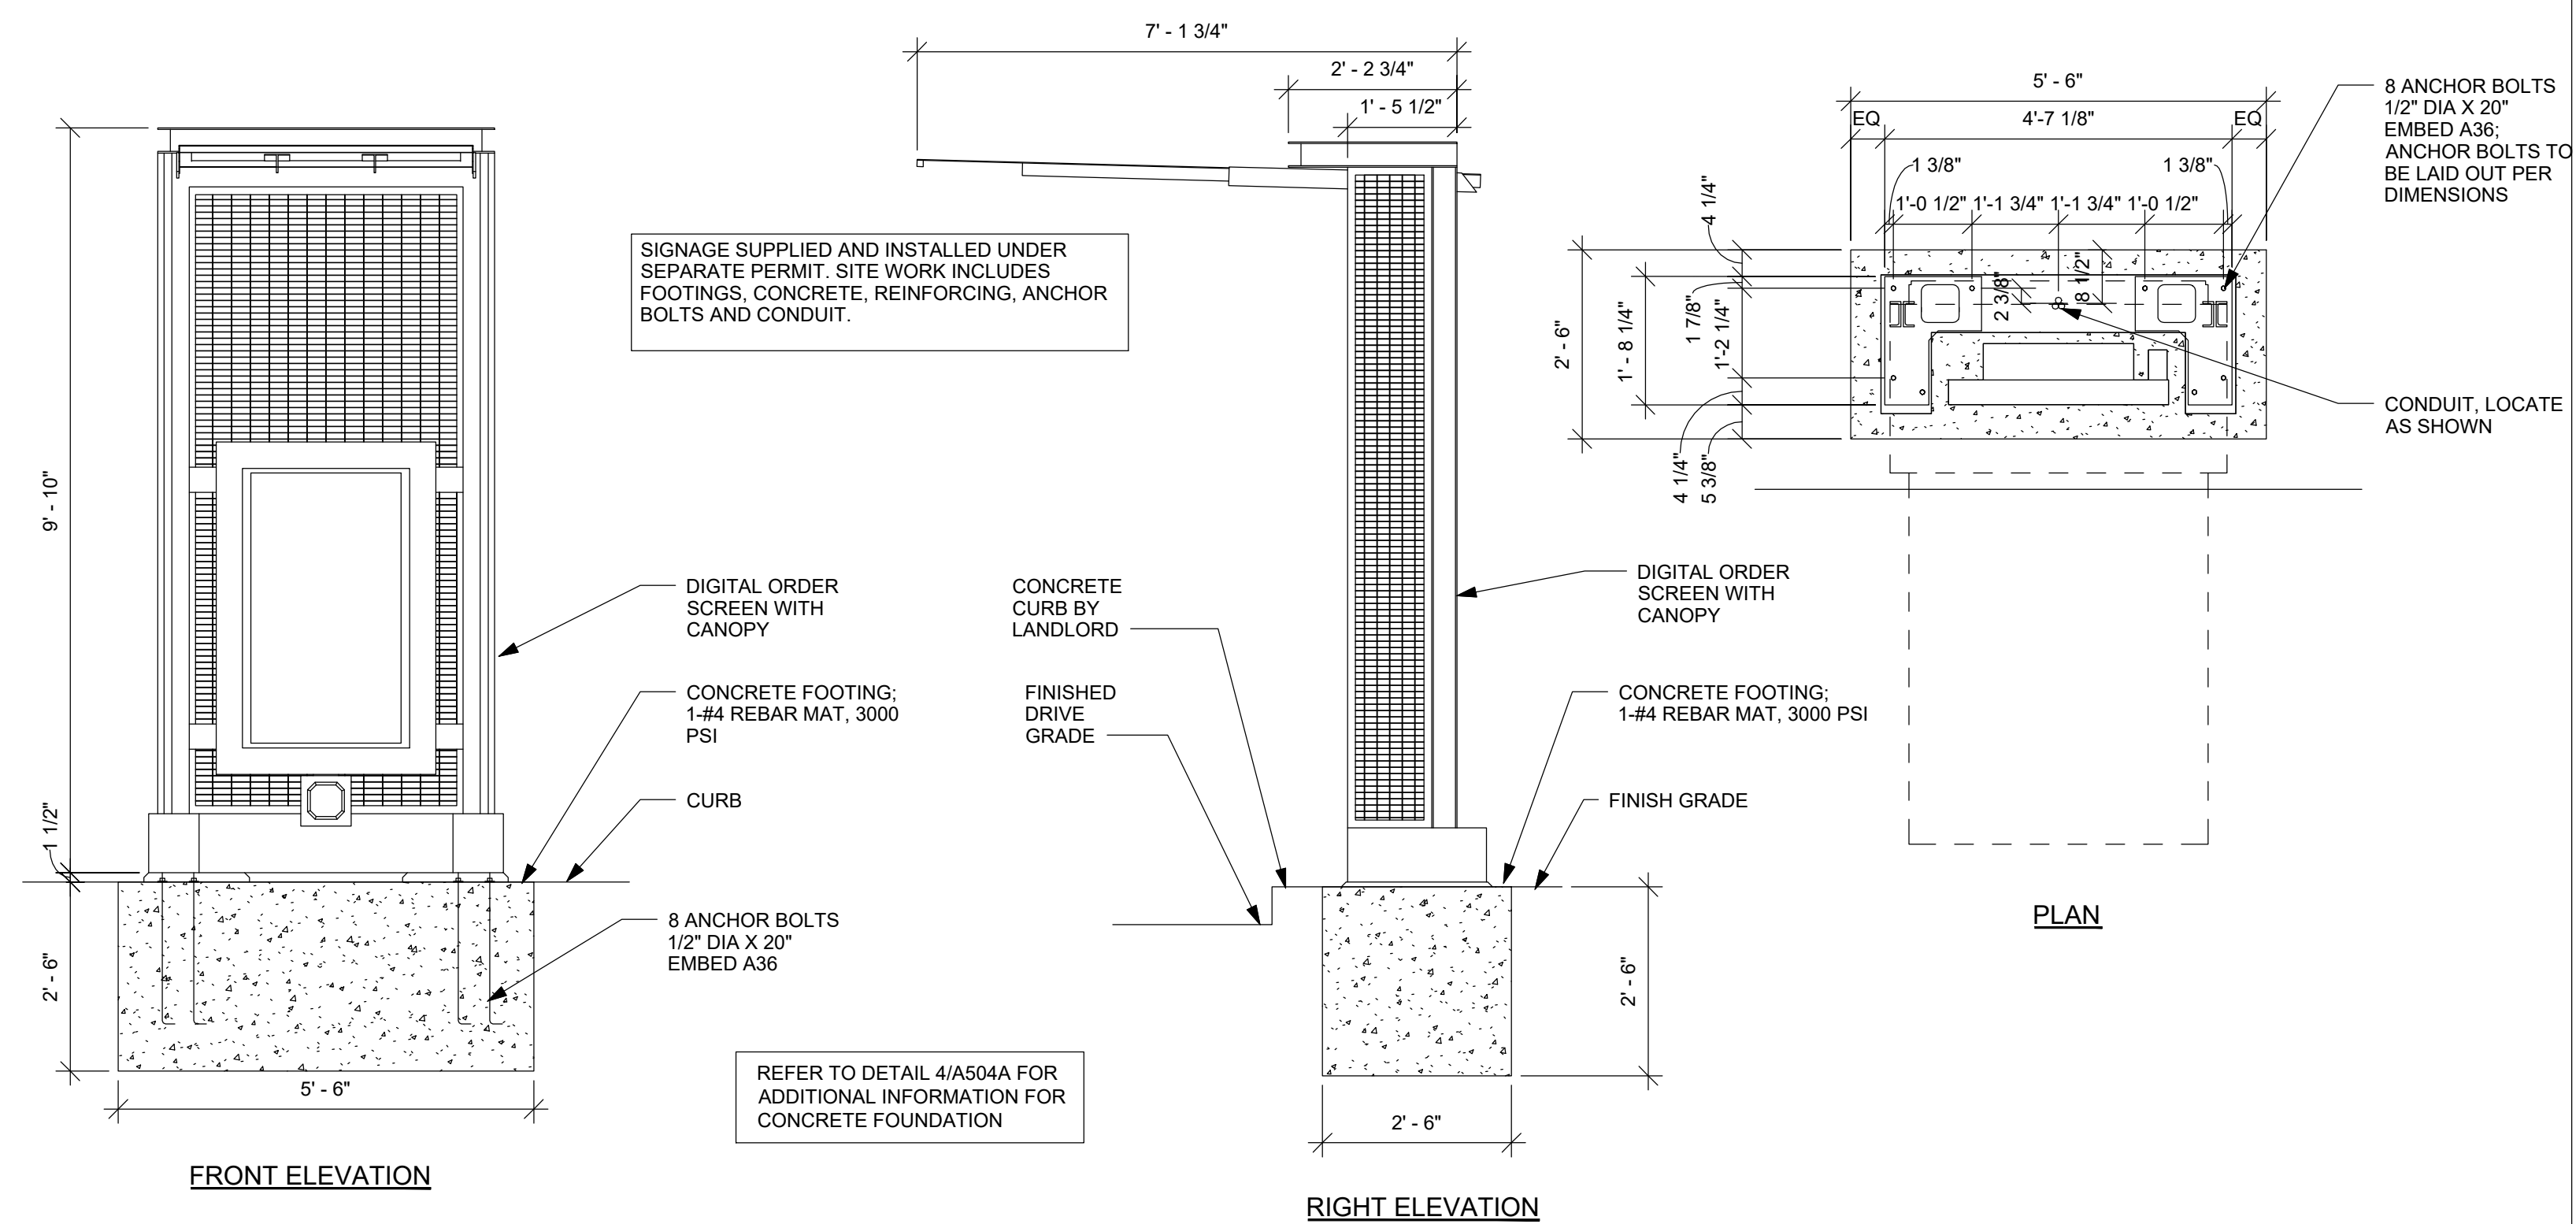

5 DTE - DIGITAL ORDER SCREEN WITH CANOPY  
A505 SCALE: 1/2" = 1'-0"

[illegible]