


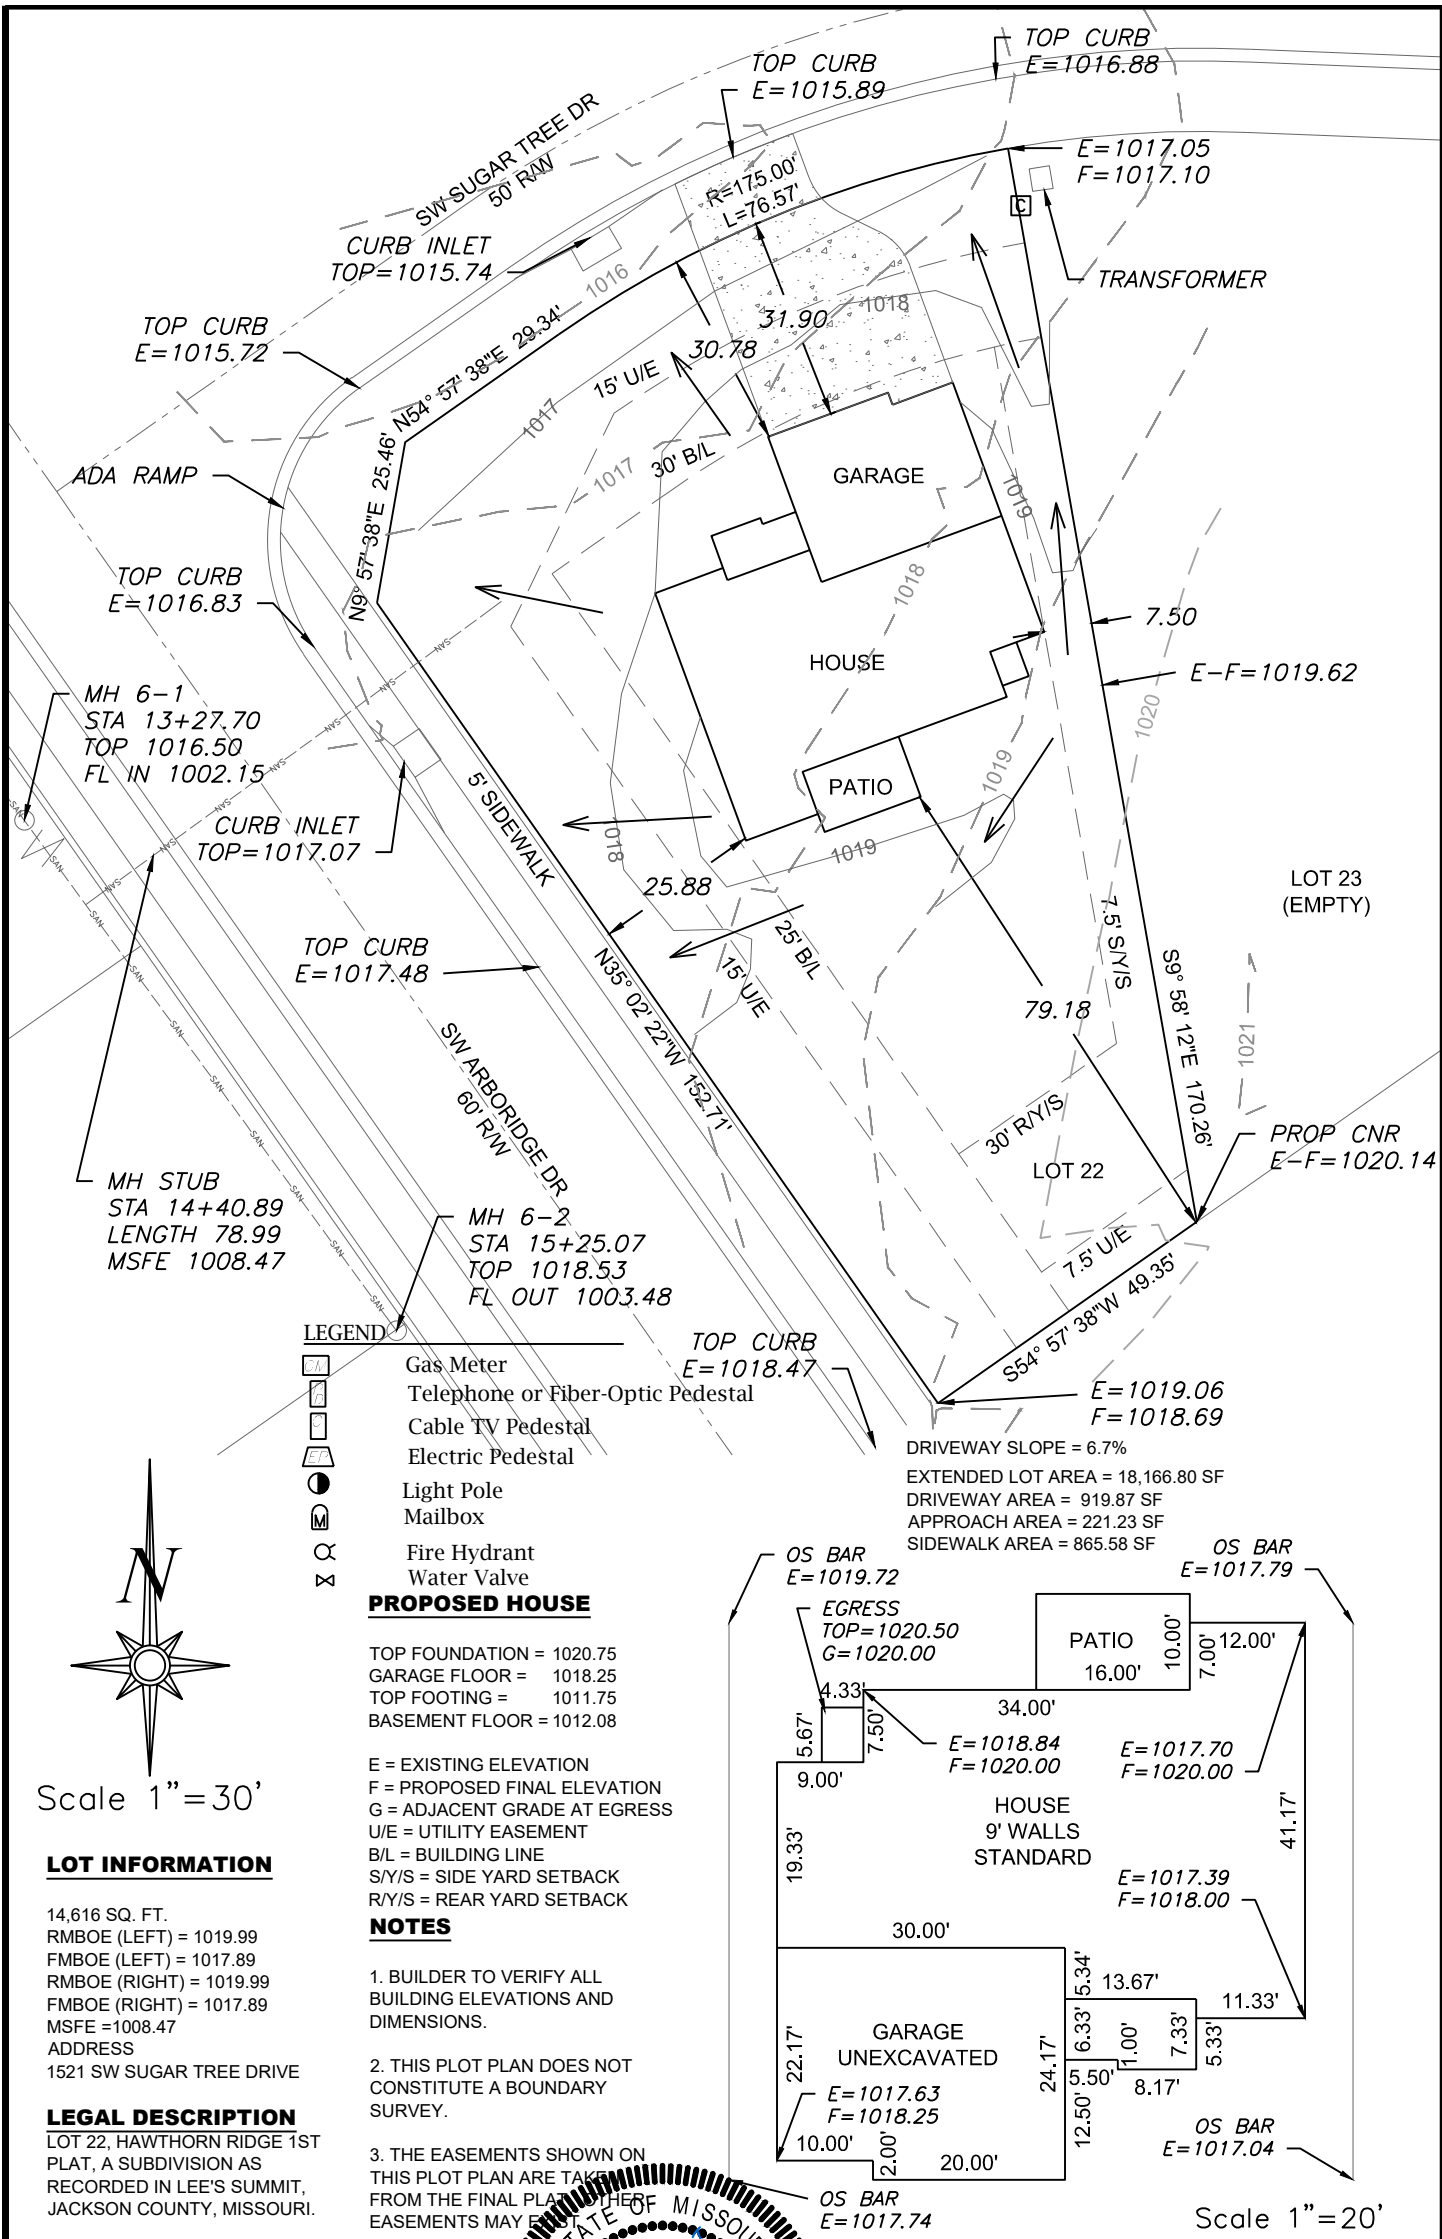

ENGINEERING

ENGINEERING & SURVEYING

SOLUTIONS

50 SE 30TH STREET

LEE'S SUMMIT, MO 64082

P(816) 623-9888 F(816) 623-9849

WWW.ENGINEERINGSOLUTIONKCC.COM

THIS DRAWING IS NOT VALID UNLESS THE SIGNATURE, DATE AND SEAL OF THE ENGINEER WHO SUPERVISED THE PREPARATION OF THIS DRAWING HAS BEEN AFFIXED HERETO.

STATE OF MISSOURI

PROFESSIONAL ENGINEER

MATTHEW J. SCHLICH

NUMBER

PE-2006019708

6/4/2020

PLOT PLAN - LOT 22

HAWTHORN RIDGE 1ST PLAT

LEE'S SUMMIT, JACKSON COUNTY, MISSOURI

SUMMIT HOMES

120 SE 30TH STREET

LEE'S SUMMIT, MO 64082

PROJECT NO.	FILE NAME	DATE	SHEET	OF
1	LOT 22, HAWTHORN RIDGE	6/4/2020	1	1

Rev: