

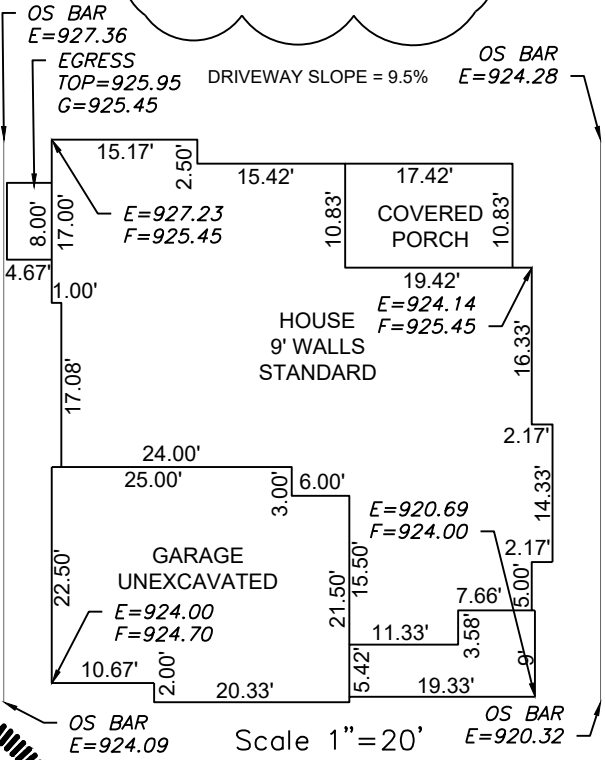


07/13/2020

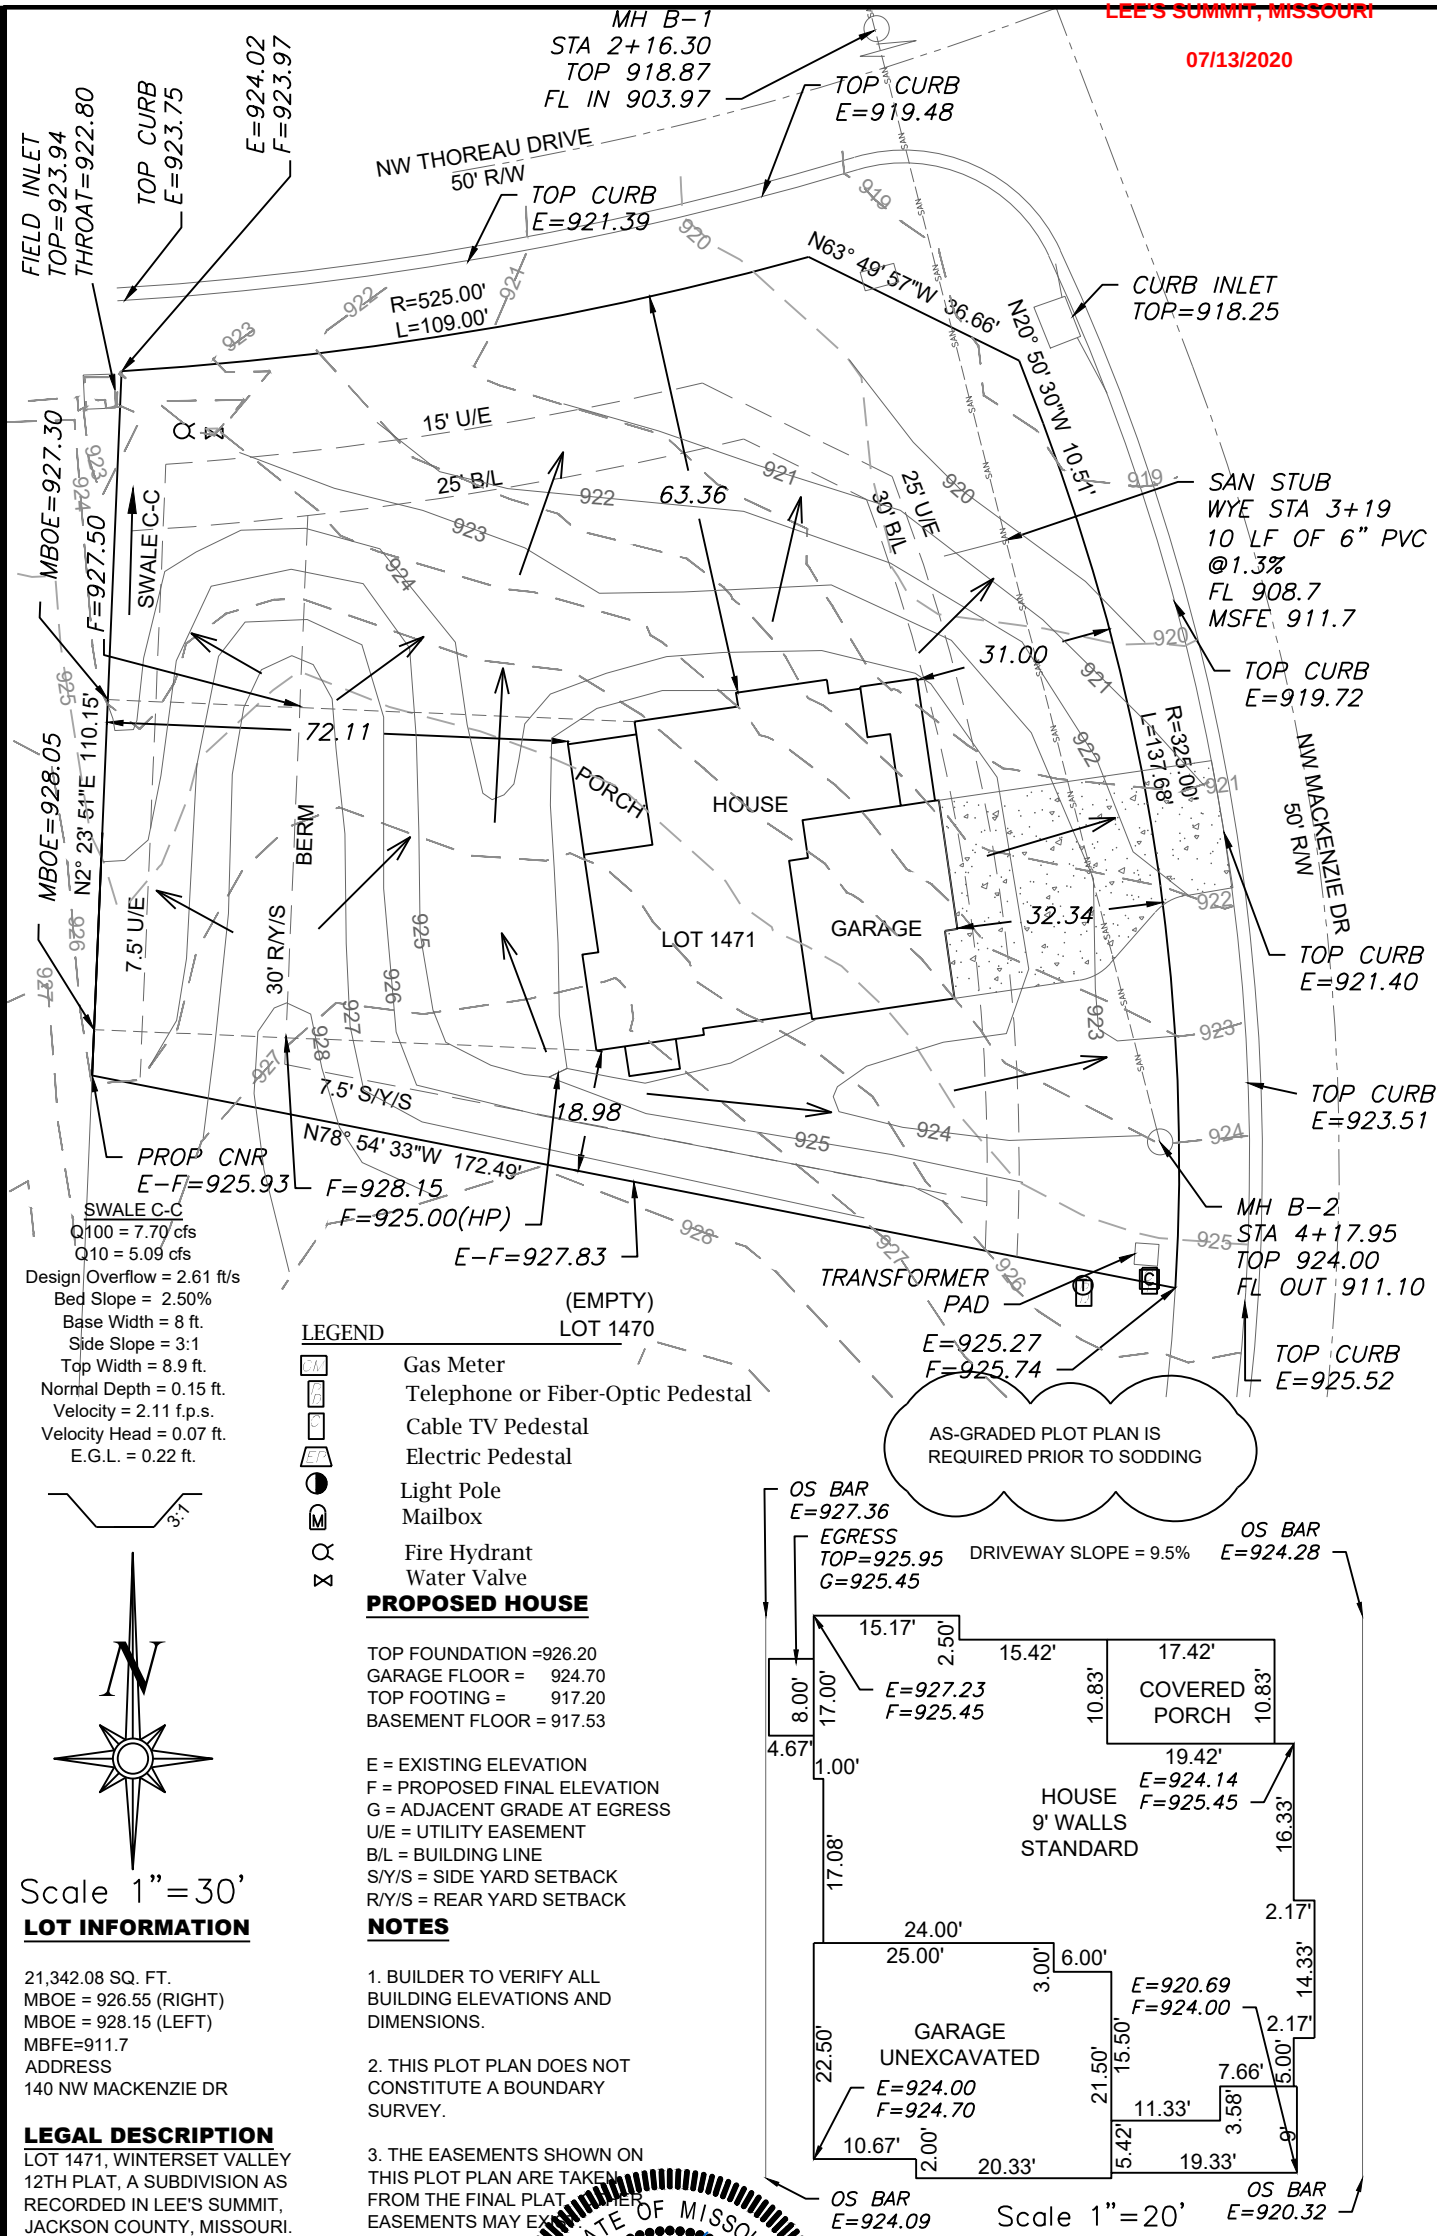

ENGINEERING SOLUTIONS
ENGINEERING & SURVEYING
50 SE 30TH STREET
LEE'S SUMMIT, MO 64082
P:(816) 623-9888 F:(816)623-9849
WWW.ENGINEERINGSOLUTIONKCC.COM

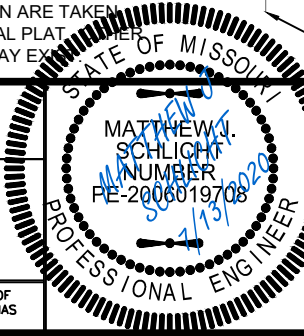

PLOT PLAN - LOT 1471				
WINTERSET VALLEY 12TH PLAT LEE'S SUMMIT, JACKSON COUNTY, MISSOURI				
GALE HOMES II INC. 400 SW LONGVIEW BLVD., SUITE 109 LEE'S SUMMIT, MO 64081				
PROJECT NO.	FILE NAME	DATE	SHEET	OF
1	LOT 1471, WINTERSET VALLEY	5/26/20	1	1
Rev:				

THIS DRAWING IS NOT VALID UNLESS THE SIGNATURE, DATE AND SEAL OF THE ENGINEER WHO SUPERVISED THE PREPARATION OF THIS DRAWING HAS BEEN AFFIXED HERETO.