


**RELEASE FOR
CONSTRUCTION**
AS NOTED ON PLANS REVIEW
DEVELOPMENT SERVICES
LEE'S SUMMIT, MISSOURI

07/22/2020



**VERIFIED FOR
CONFORMANCE WITH
REFERENCED PLAN**

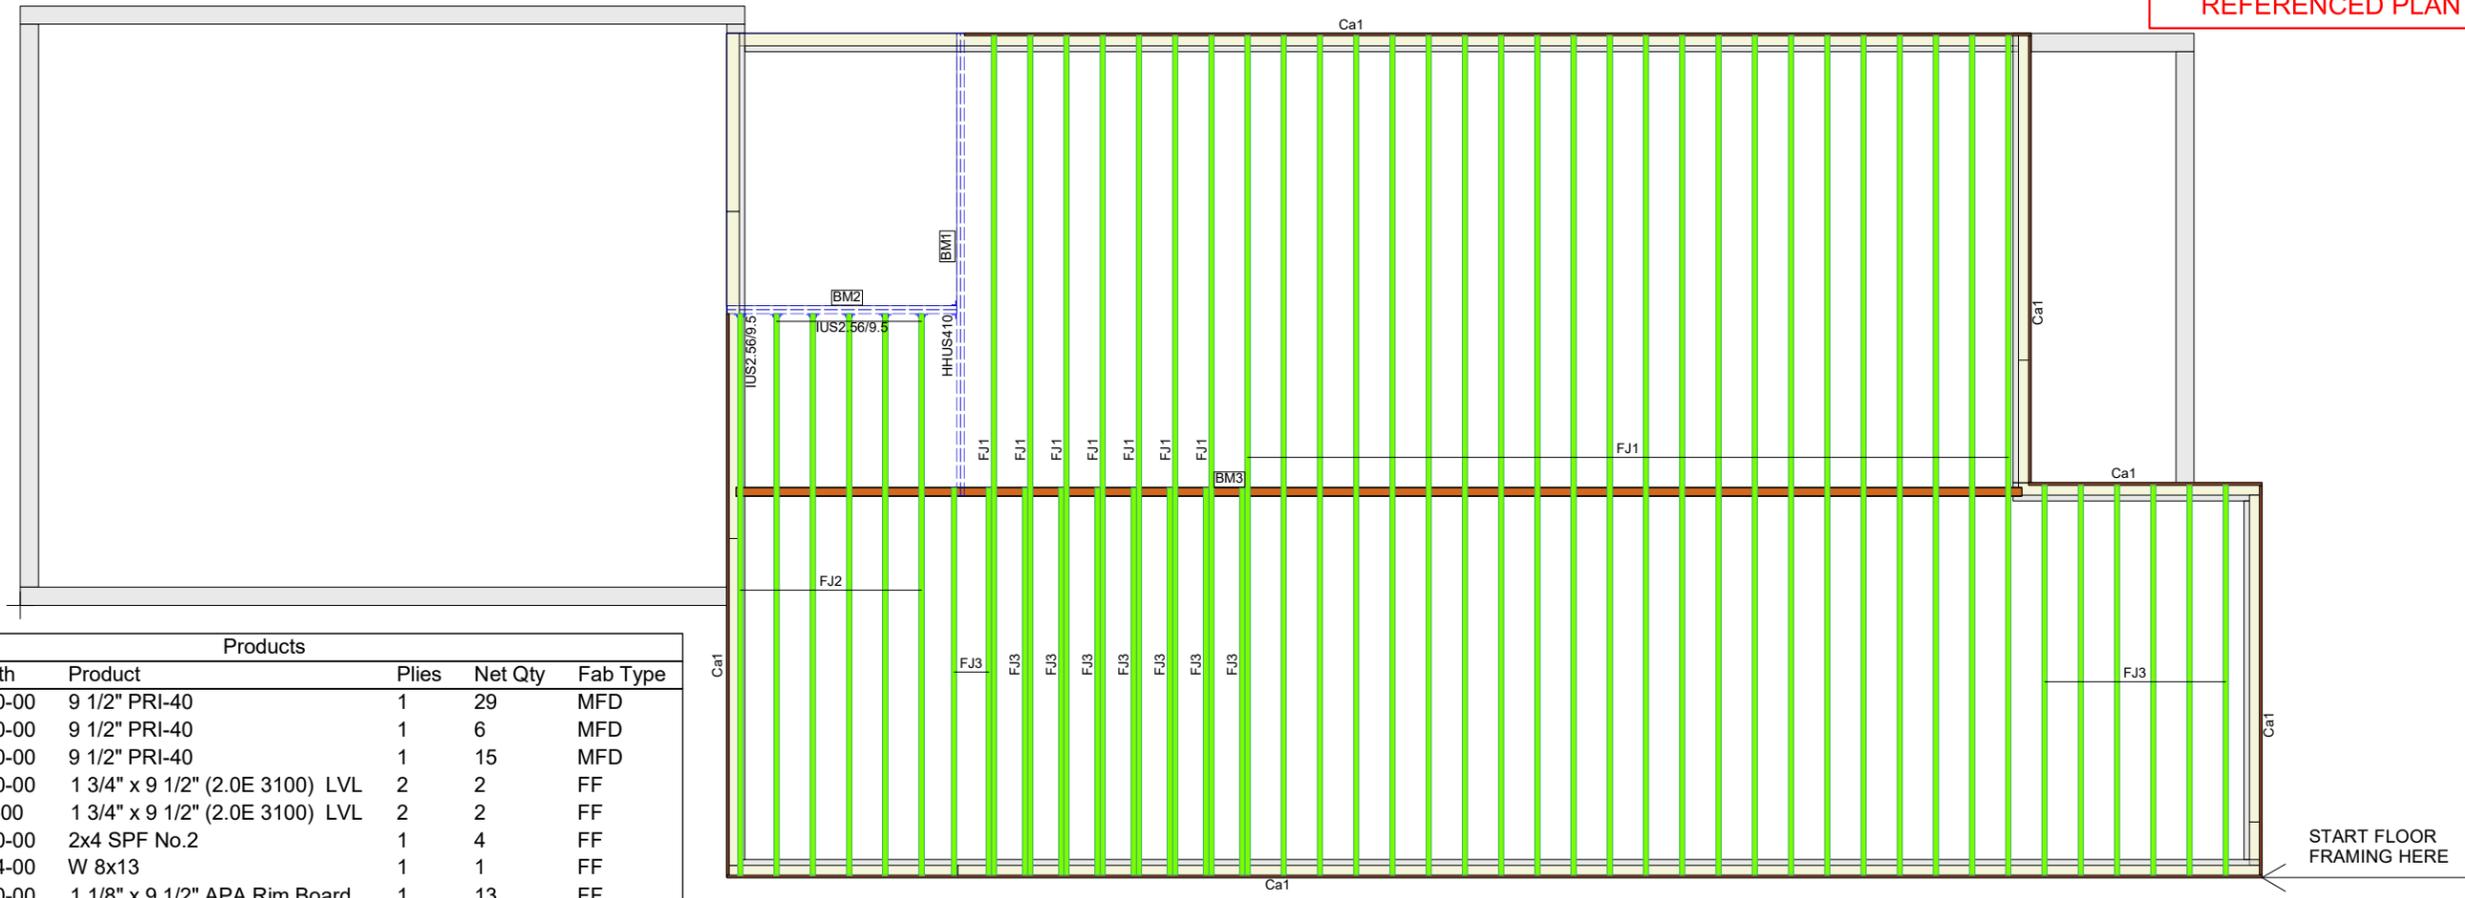

Products					
PlotID	Length	Product	Plies	Net Qty	Fab Type
FJ1	31-00-00	9 1/2" PRI-40	1	29	MFD
FJ2	21-00-00	9 1/2" PRI-40	1	6	MFD
FJ3	15-00-00	9 1/2" PRI-40	1	15	MFD
BM1	17-00-00	1 3/4" x 9 1/2" (2.0E 3100) LVL	2	2	FF
BM2	9-00-00	1 3/4" x 9 1/2" (2.0E 3100) LVL	2	2	FF
CP1	12-00-00	2x4 SPF No.2	1	4	FF
BM3	47-04-00	W 8x13	1	1	FF
Ca1	12-00-00	1 1/8" x 9 1/2" APA Rim Board	1	13	FF

Connector Summary											
Qty	Manuf	Product	Flange	Supported Mbr Fasteners	Top Nails	Supporting Mbr Fasteners	Backer Blocks	Web Stiff	Skew	Slope	Supported Mtl
1	Simpson	HHUS410	None	-	-	-	No	No	-	-	2- 1 3/4" x 9 1/2" (2.0E 3100) LVL
6	N/A	IUS2.56/9.5	None	-	-	-	No	No	-	-	9 1/2" PRI-40

Job Name: AVERY (9200271)	Subdivision: PERGOLA PARK
Customer: CARDINAL CREST	Lot: #89
Site Address: 1021 SW ARMIE ST.	Sales Rep: JIM ANDERSON
City, ST, ZIP: LEE'S SUMMIT, MO 64081	Designer: LUKE RUSKAMP