


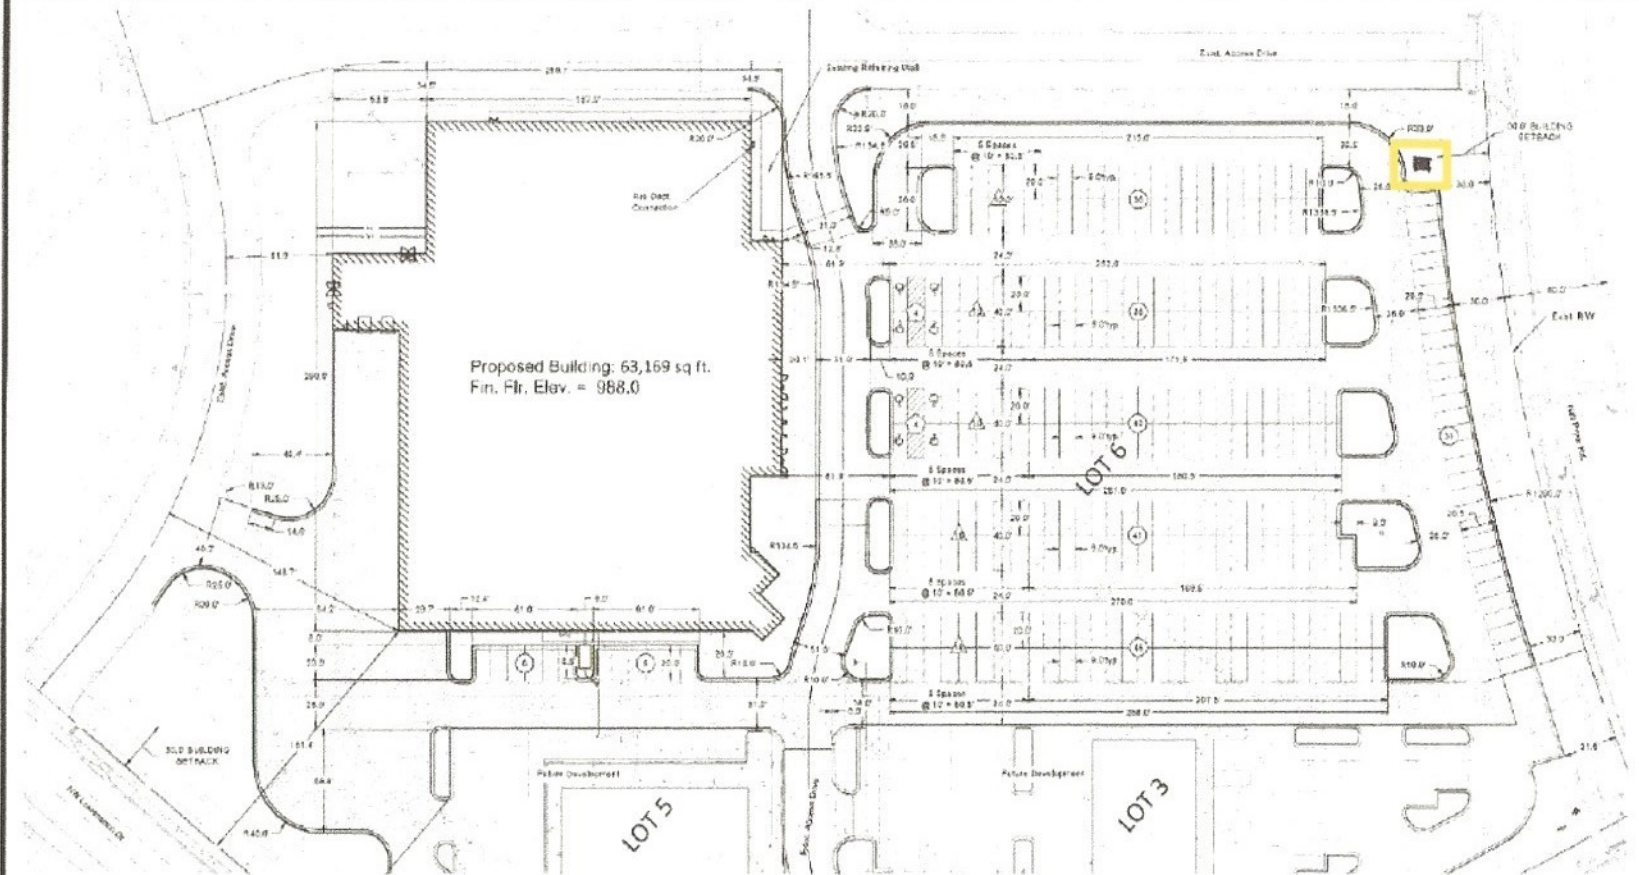

Proposed Building: 63,169 sq ft.
Fin. Flr. Elev. = 988.0
















