


07/27/2020

MH STA 13+58.94
TOP 1021.85
FL 1010.10

AS-GRADED PLOT PLAN IS
REQUIRED PRIOR TO SODDING

MH STA 16+33.59
TOP 1032.37
FL 1017.37

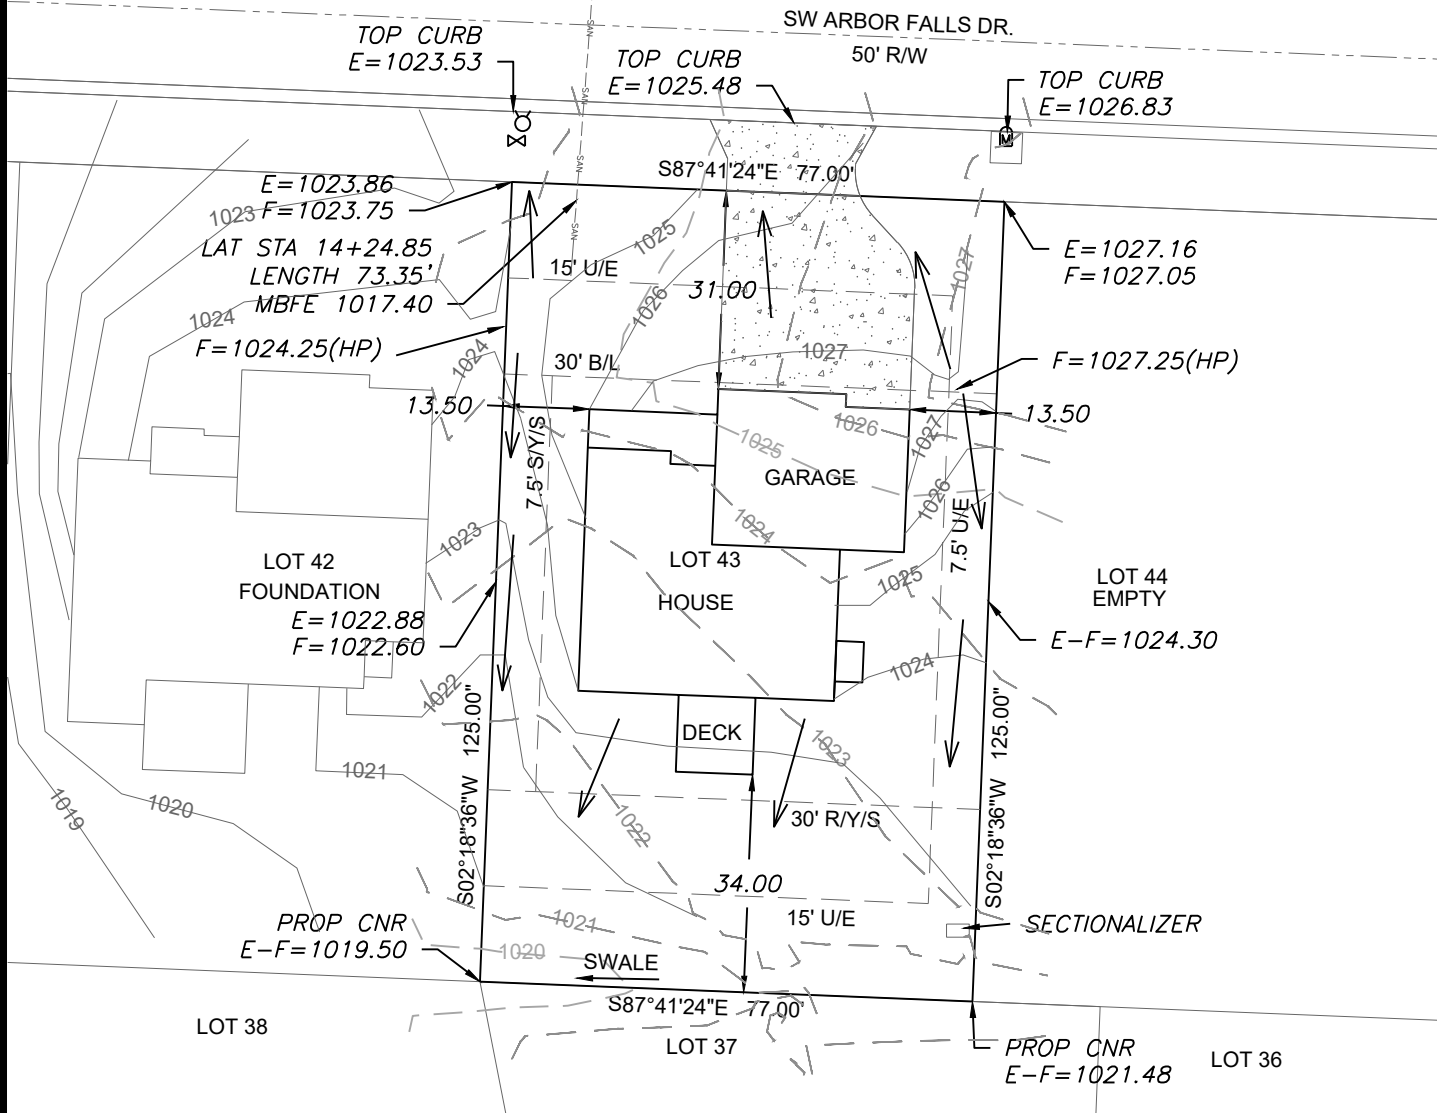


LEGEND

- Gas Meter
- Telephone or Fiber-Optic Pedestal
- Cable TV Pedestal
- Electric Pedestal

- Light Pole
- Mailbox
- Fire Hydrant
- Water Valve

DRIVEWAY SLOPE = 6.6%
EXTENDED LOT AREA = 10,472 SQFT
DRIVEWAY APPROACH = 899 SQFT
DRIVEWAY AREA = 239 SQFT
SIDEWALK AREA = N/A

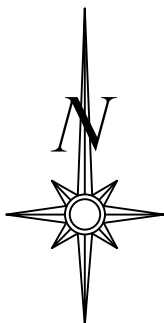

Scale 1"=30'

LOT INFORMATION

9,625 SQ. FT.
MSFE = 1017.40
MBOE (LEFT) = 1023.66
MBOE (RIGHT) = 1021.97
ADDRESS
1523 SW ARBOR FALLS DR

LEGAL DESCRIPTION

LOT 43, HAWTHORN RIDGE 1ST
PLAT, A SUBDIVISION AS
RECORDED IN LEE'S SUMMIT,
JACKSON COUNTY, MISSOURI.


PROPOSED HOUSE

TOP FOUNDATION = 1028.75
GARAGE FLOOR = 1027.75
TOP FOOTING = 1019.75
BASEMENT FLOOR = 1020.08

E = EXISTING ELEVATION
F = PROPOSED FINAL ELEVATION
G = ADJACENT GRADE AT EGRESS
U/E = UTILITY EASEMENT
B/L = BUILDING LINE
S/Y/S = SIDE YARD SETBACK
R/Y/S = REAR YARD SETBACK

NOTES


- BUILDER TO VERIFY ALL BUILDING ELEVATIONS AND DIMENSIONS.
- THIS PLOT PLAN DOES NOT CONSTITUTE A BOUNDARY SURVEY.
- THE EASEMENTS SHOWN ON THIS PLOT PLAN ARE TAKEN FROM THE FINAL PLAT. OTHER EASEMENTS MAY EXIST.

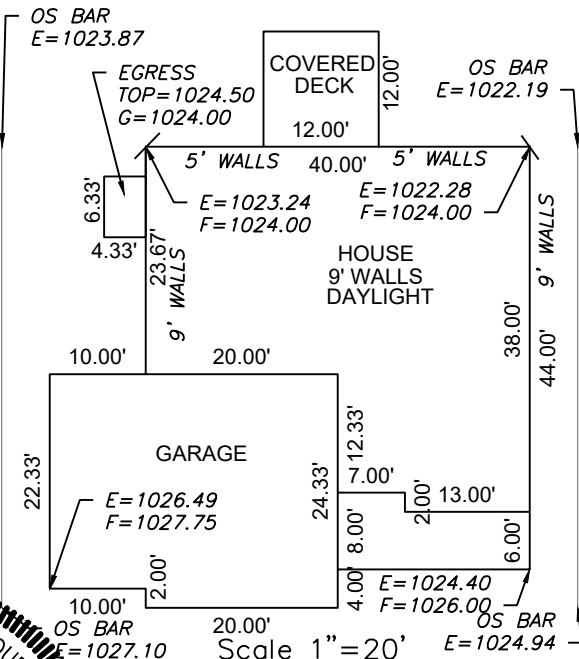

ENGINEERING
ENGINEERING & SURVEYING
SOLUTIONS

50 SE 30TH STREET
LEE'S SUMMIT, MO 64082
P (816) 623-9888 F (816) 623-9849
WWW.ENGINEERINGSSOLUTIONKCC.COM

THIS DRAWING IS NOT VALID UNLESS THE SIGNATURE, DATE AND SEAL OF THE ENGINEER WHO SUPERVISED THE PREPARATION OF THIS DRAWING HAS BEEN AFFIXED HERETO.

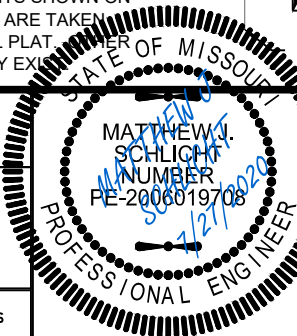

PLOT PLAN - LOT 43

HAWTHORN RIDGE 1ST PLAT
LEE'S SUMMIT, JACKSON COUNTY, MISSOURI

SUMMIT HOMES
120 SE 30TH STREET
LEE'S SUMMIT, MO 64082

PROJECT NO.	FILE NAME	DATE	SHEET	OF
1	LOT 43, HAWTHORN RIDGE	5/4/20	1	1