
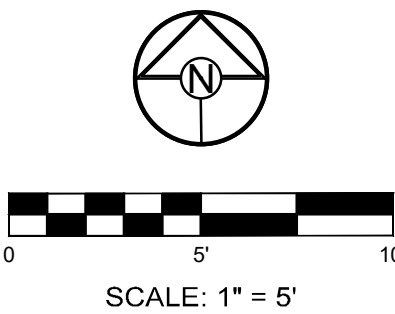


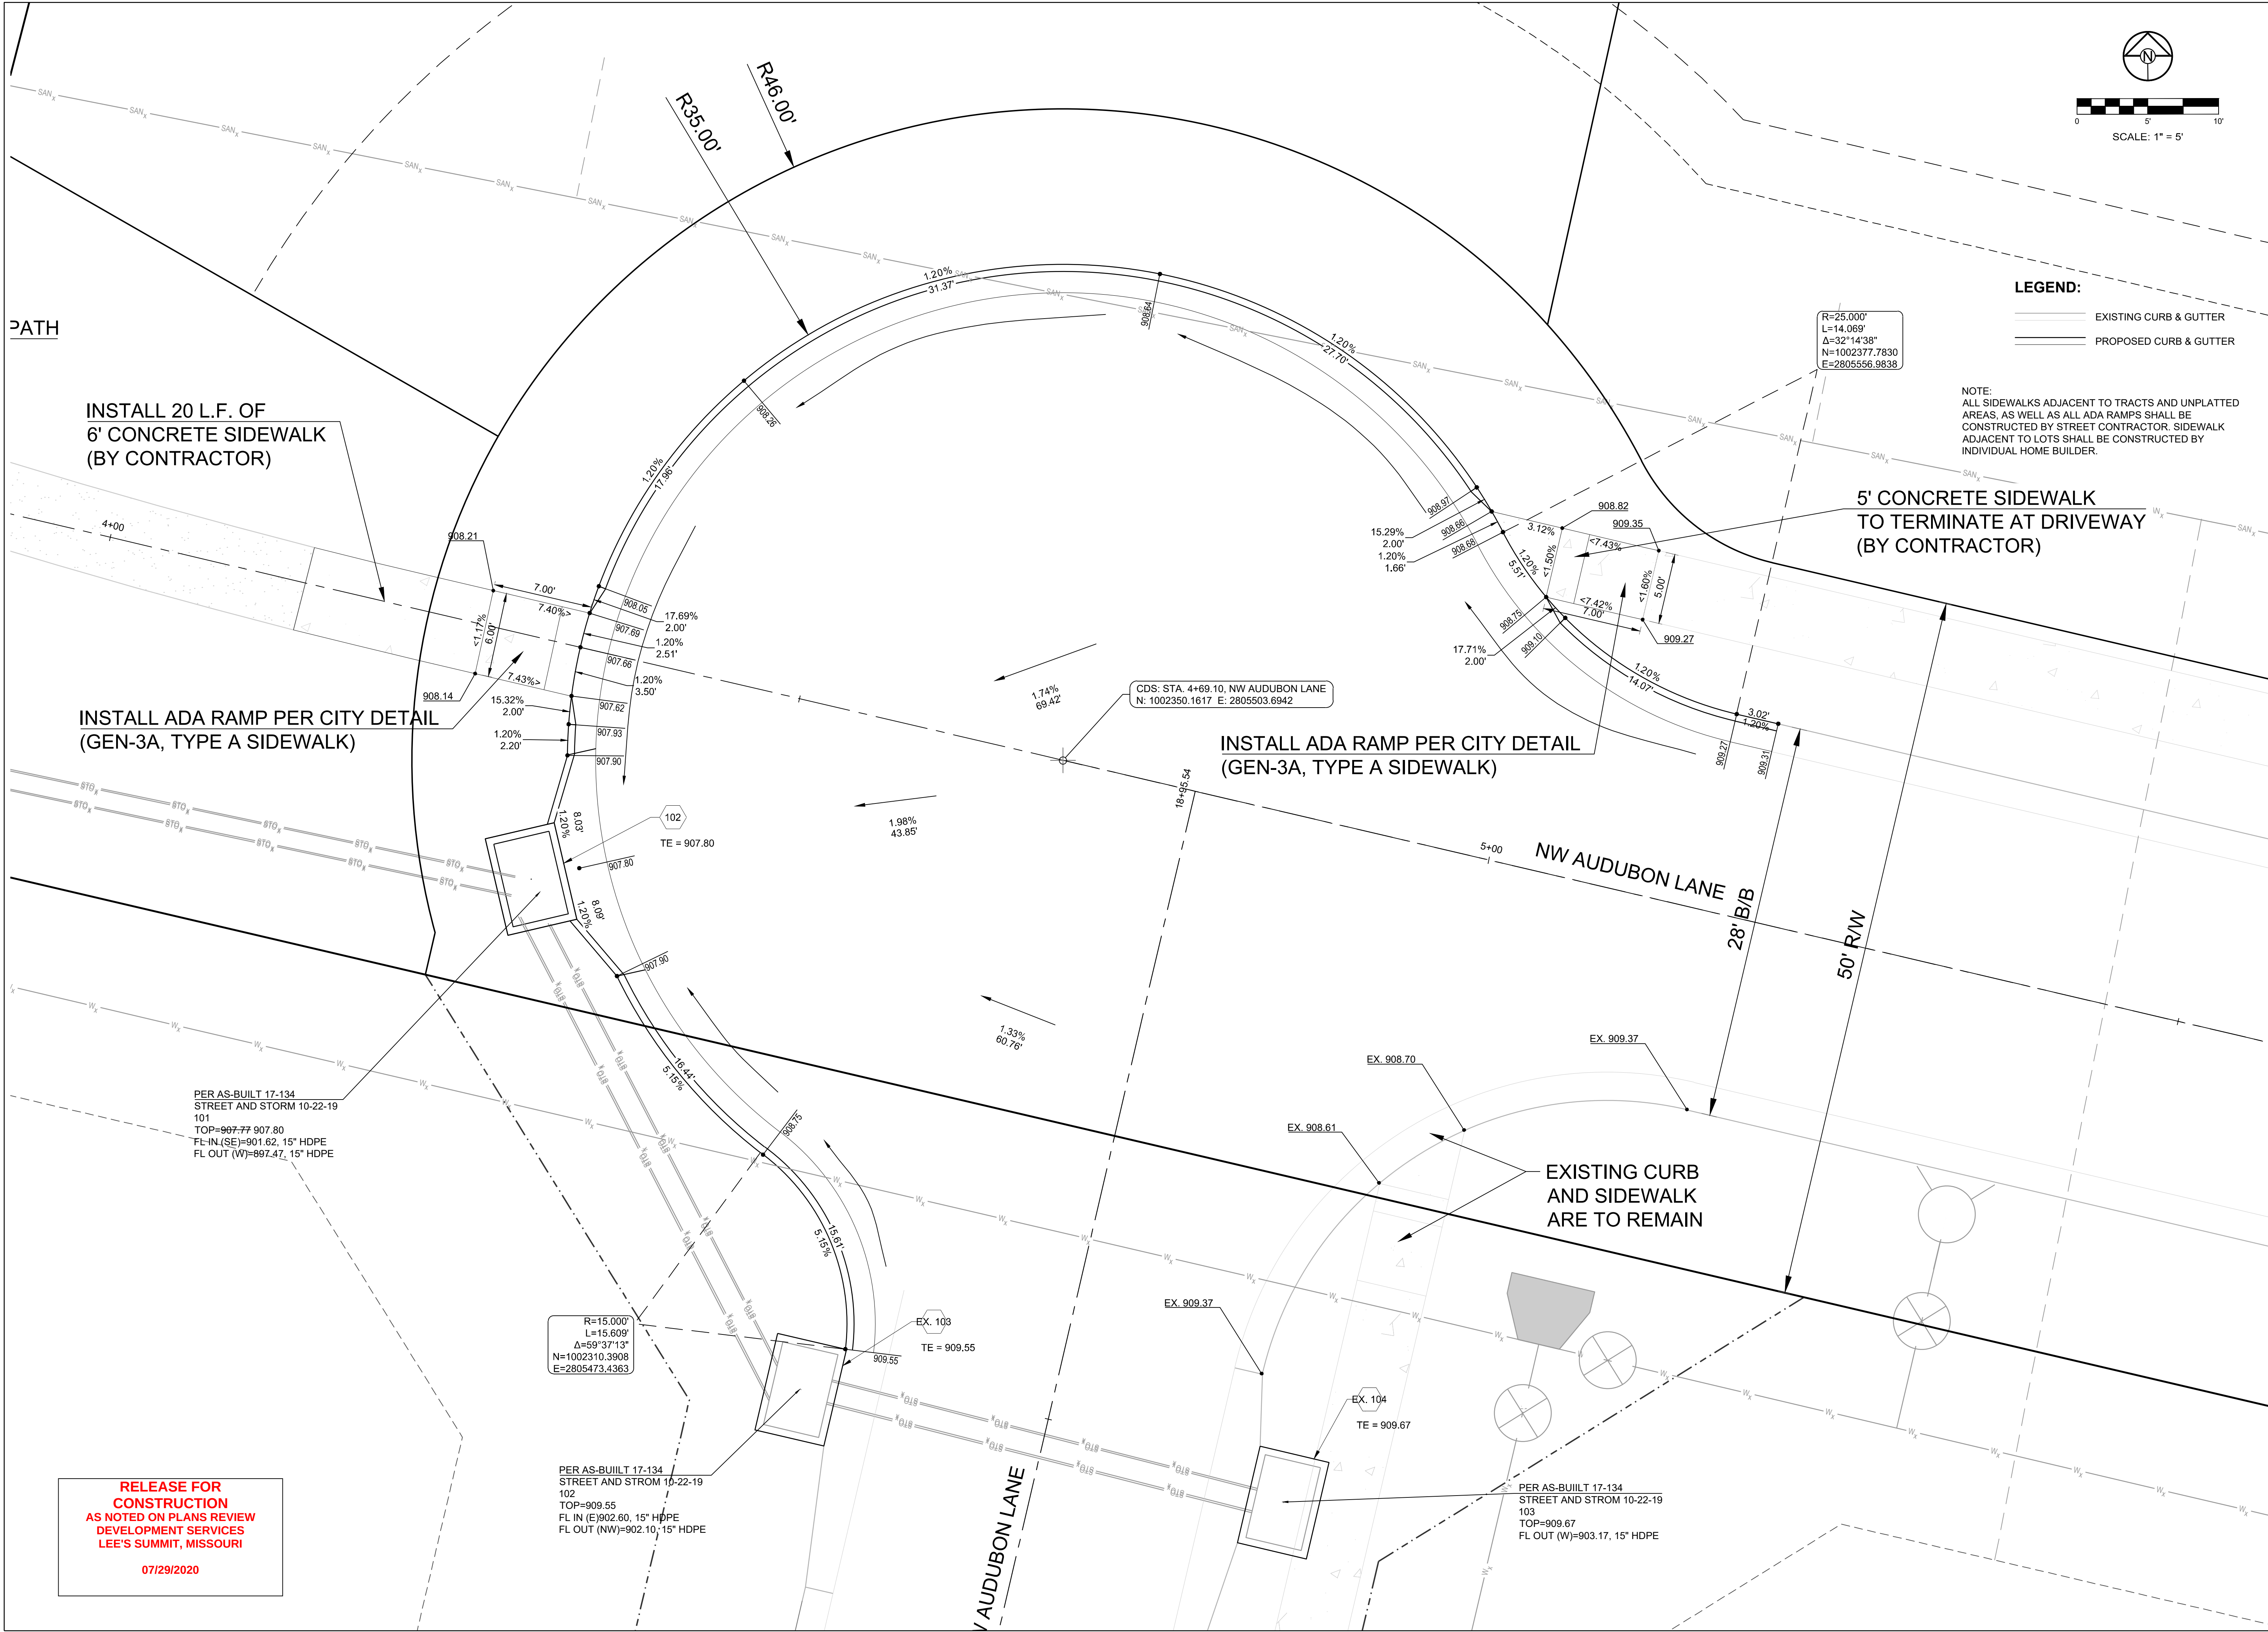

LEGEND:

EXISTING CURB & GUTTER

PROPOSED CURB & GUTTER

NOTE:
ALL SIDEWALKS ADJACENT TO TRACTS AND UNPLATTED AREAS, AS WELL AS ALL ADA RAMPS SHALL BE CONSTRUCTED BY STREET CONTRACTOR. SIDEWALK ADJACENT TO LOTS SHALL BE CONSTRUCTED BY INDIVIDUAL HOME BUILDER.

5' CONCRETE SIDEWALK
TO TERMINATE AT DRIVEWAY
(BY CONTRACTOR)

INSTALL 20 L.F. OF
6' CONCRETE SIDEWALK
(BY CONTRACTOR)

INSTALL ADA RAMP PER CITY DETAIL
(GEN-3A, TYPE A SIDEWALK)

INSTALL ADA RAMP PER CITY DETAIL
(GEN-3A, TYPE A SIDEWALK)

EXISTING CURB
AND SIDEWALK
ARE TO REMAIN

REVISION DATE	DESCRIPTION
1 04/28/2020	CITY COMMENTS
2 07/20/2020	ADA Spot Elevations
3	
4	
5	
6	
7	
8	
9	

DRAWN BY:	RPM
CHECKED BY:	MAB
DATE PREPARED:	04/15/2020
PROJ. NUMBER:	20-074

INT DET (ADA
RAMPS)

SHEET

**RELEASE FOR
CONSTRUCTION**
AS NOTED ON PLANS REVIEW
DEVELOPMENT SERVICES
LEE'S SUMMIT, MISSOURI
07/29/2020