


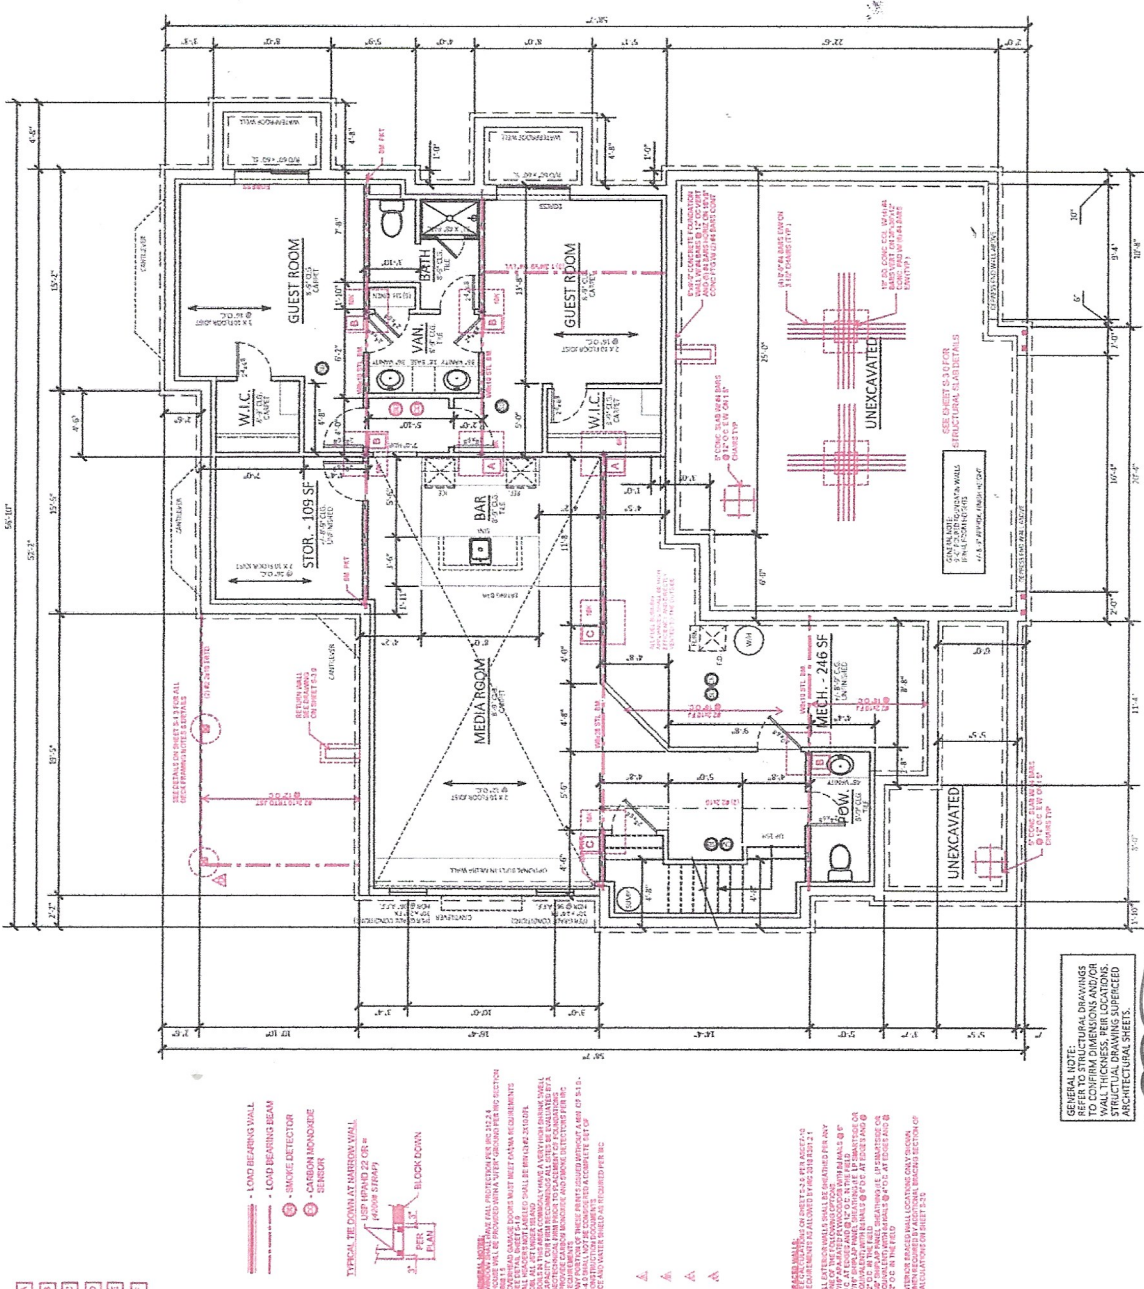

A B C D E F

- SMOKE DETECTOR
- CARBON MONOXIDE SENSOR





SEALED FOR STRUCTURAL REVIEW




A Reverse Story and a half Model Home for
 Gale Home Builders
 137 NW Mackenzie Drive - Lot # 1461
 Lees Summit, Missouri



CDG
 Camp Design Group
 137 NW Mackenzie Drive
 Lees Summit, Missouri
 6408-1461

No.	Description	Date

Project Number: GALE 04
 Date: 2020 June 06
 Drawn By: MGS
 Checked By: CDG
A 103
 Scale: 1/4" = 1'-0"

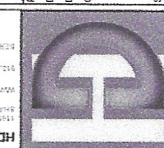

HD ENGINEERING & DESIGN, INC.
 11500 W. 70TH STREET
 SHAWNEE, KS 66204
 913.279.1232
 HED@HEDENGINEERING.COM
 HEDENGINEERING.COM

