

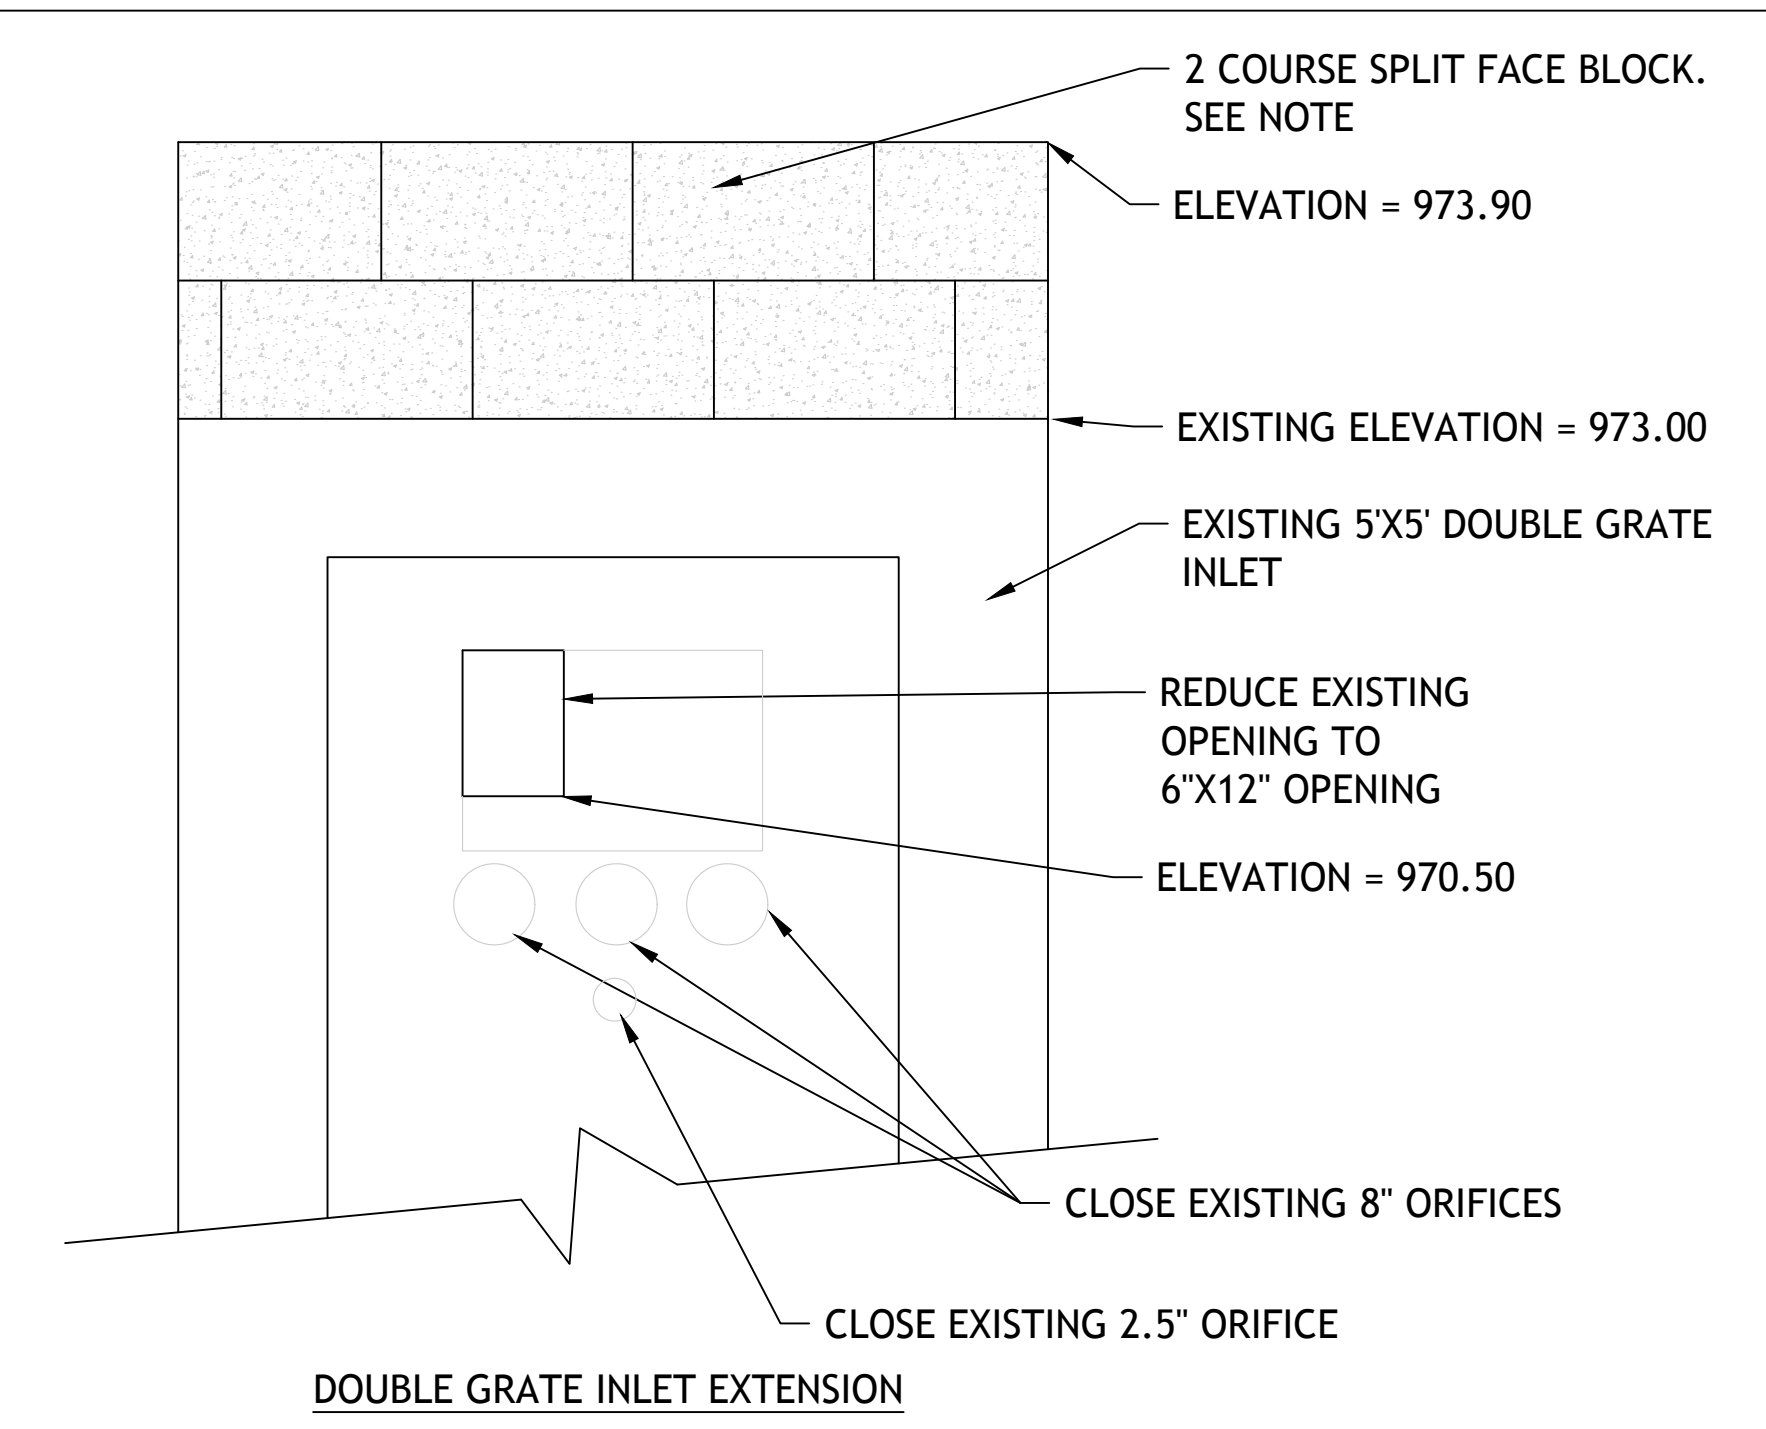
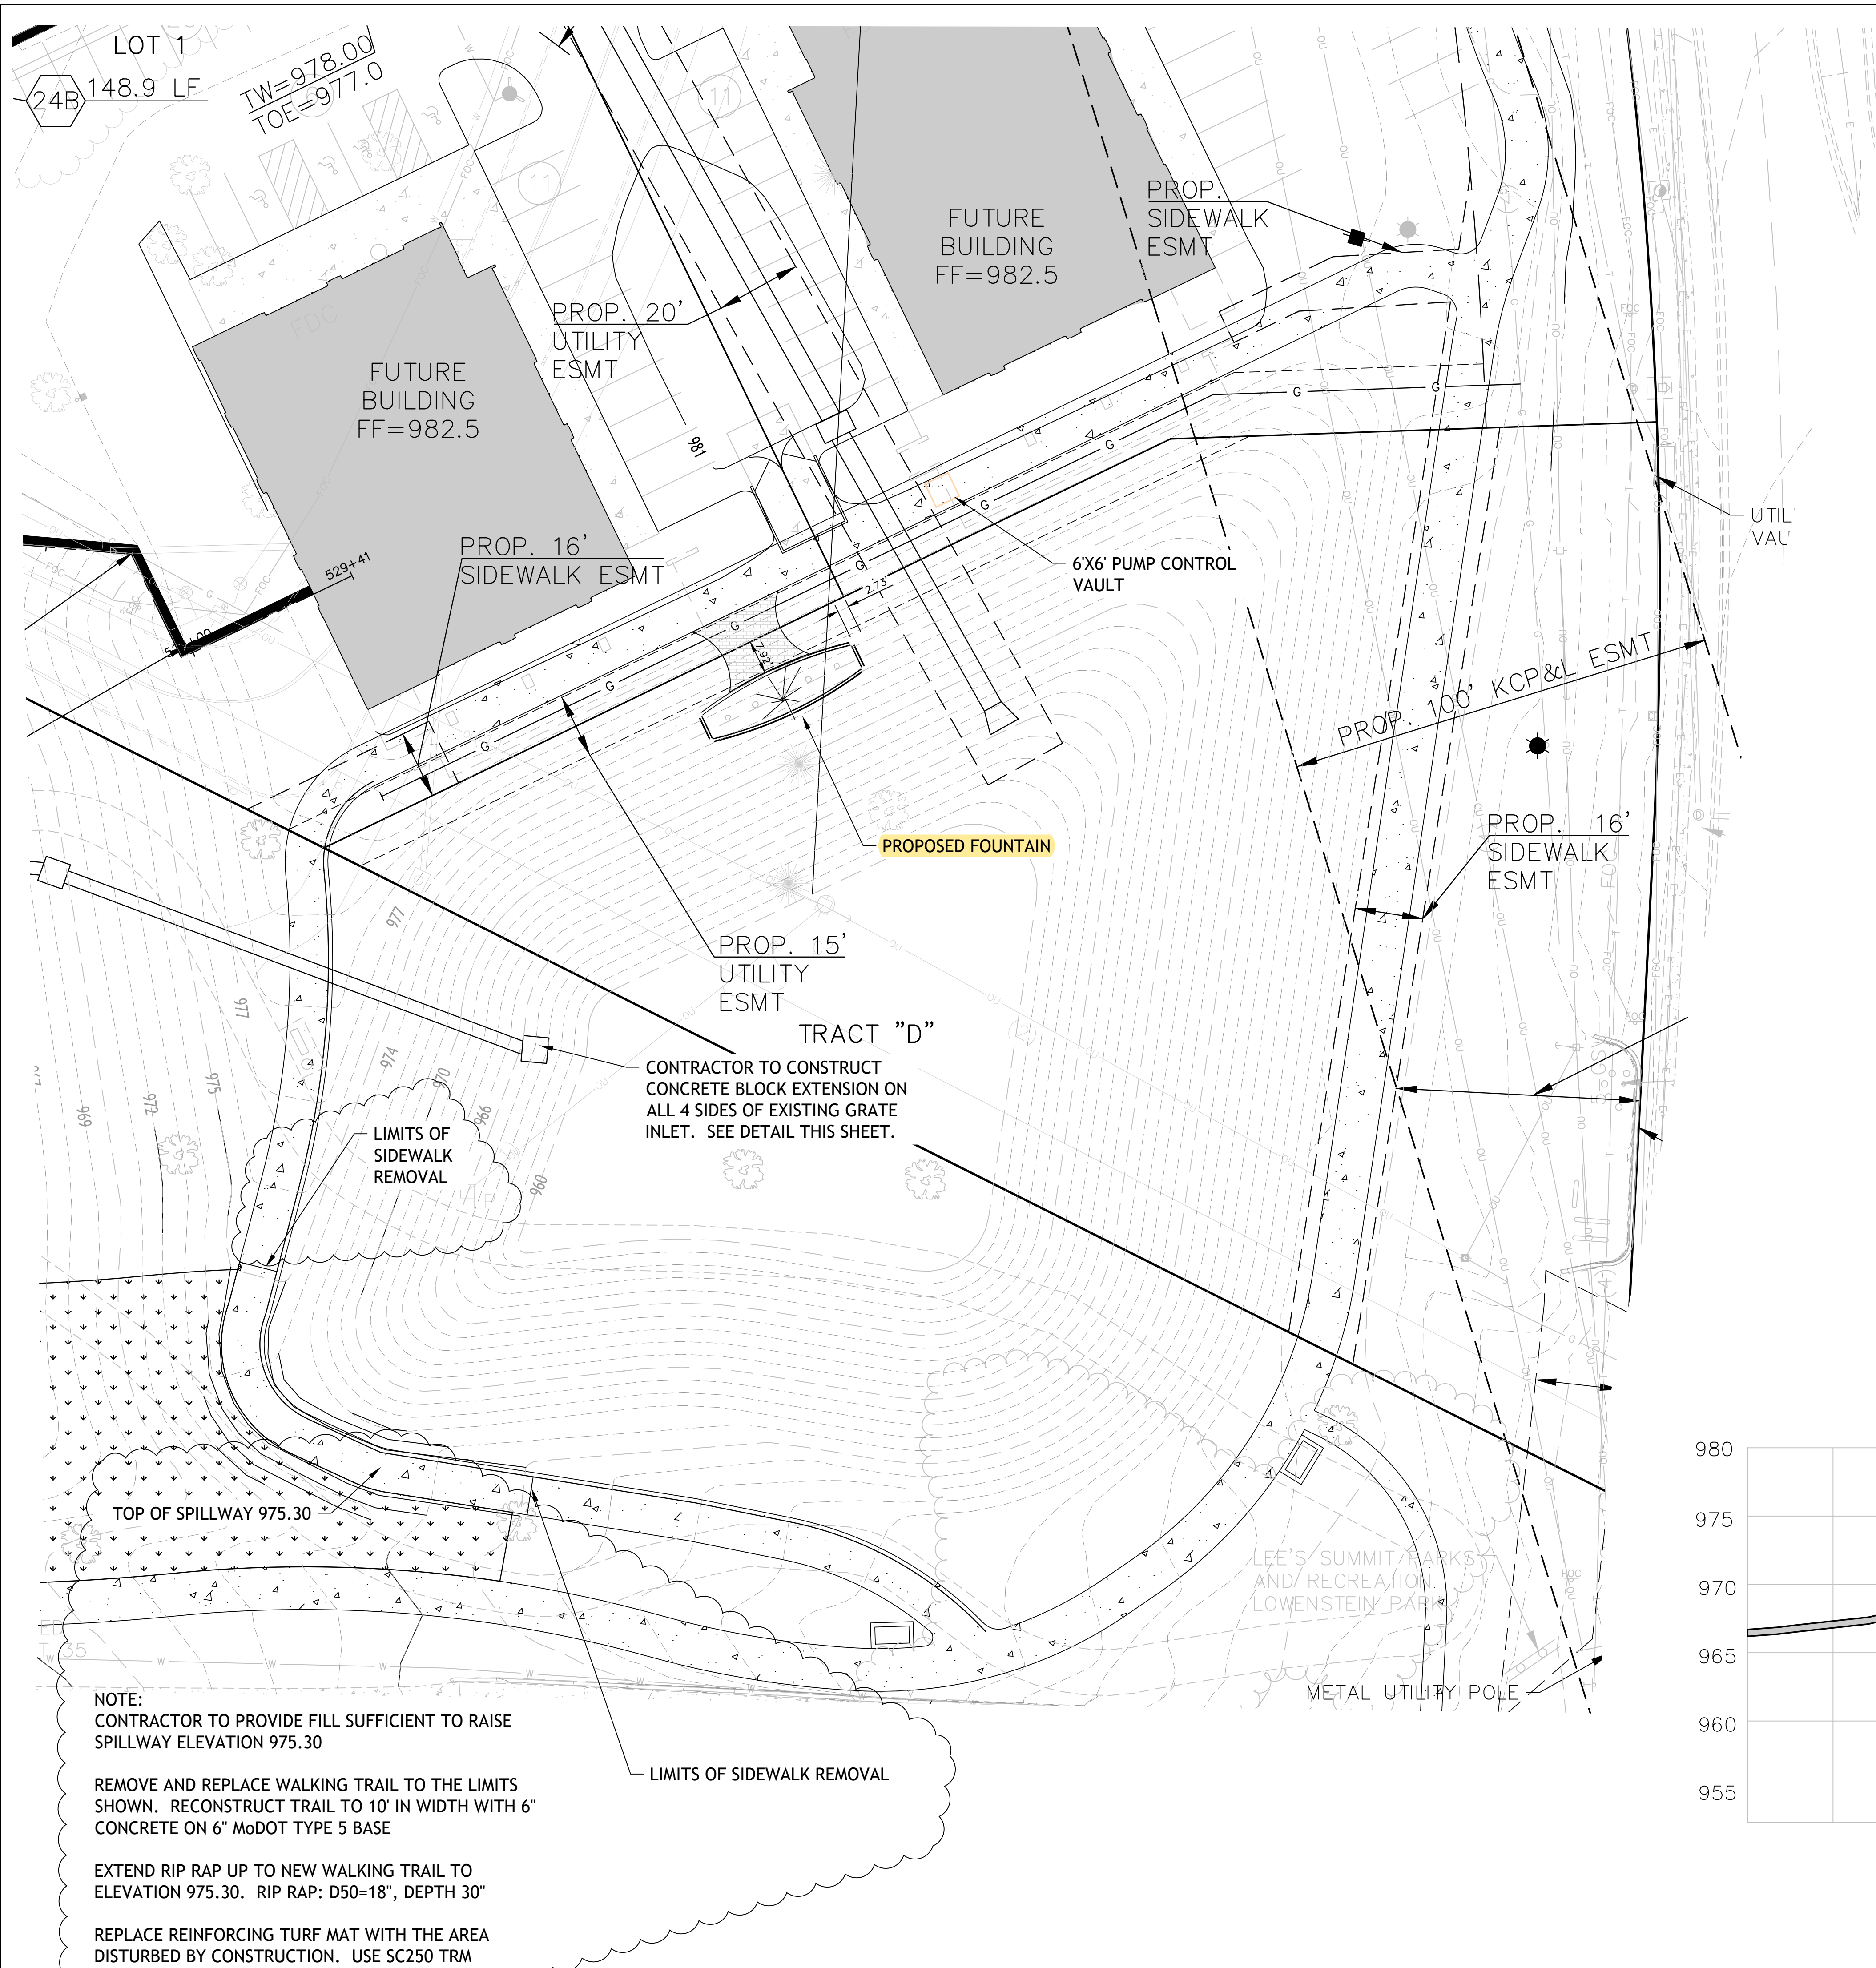


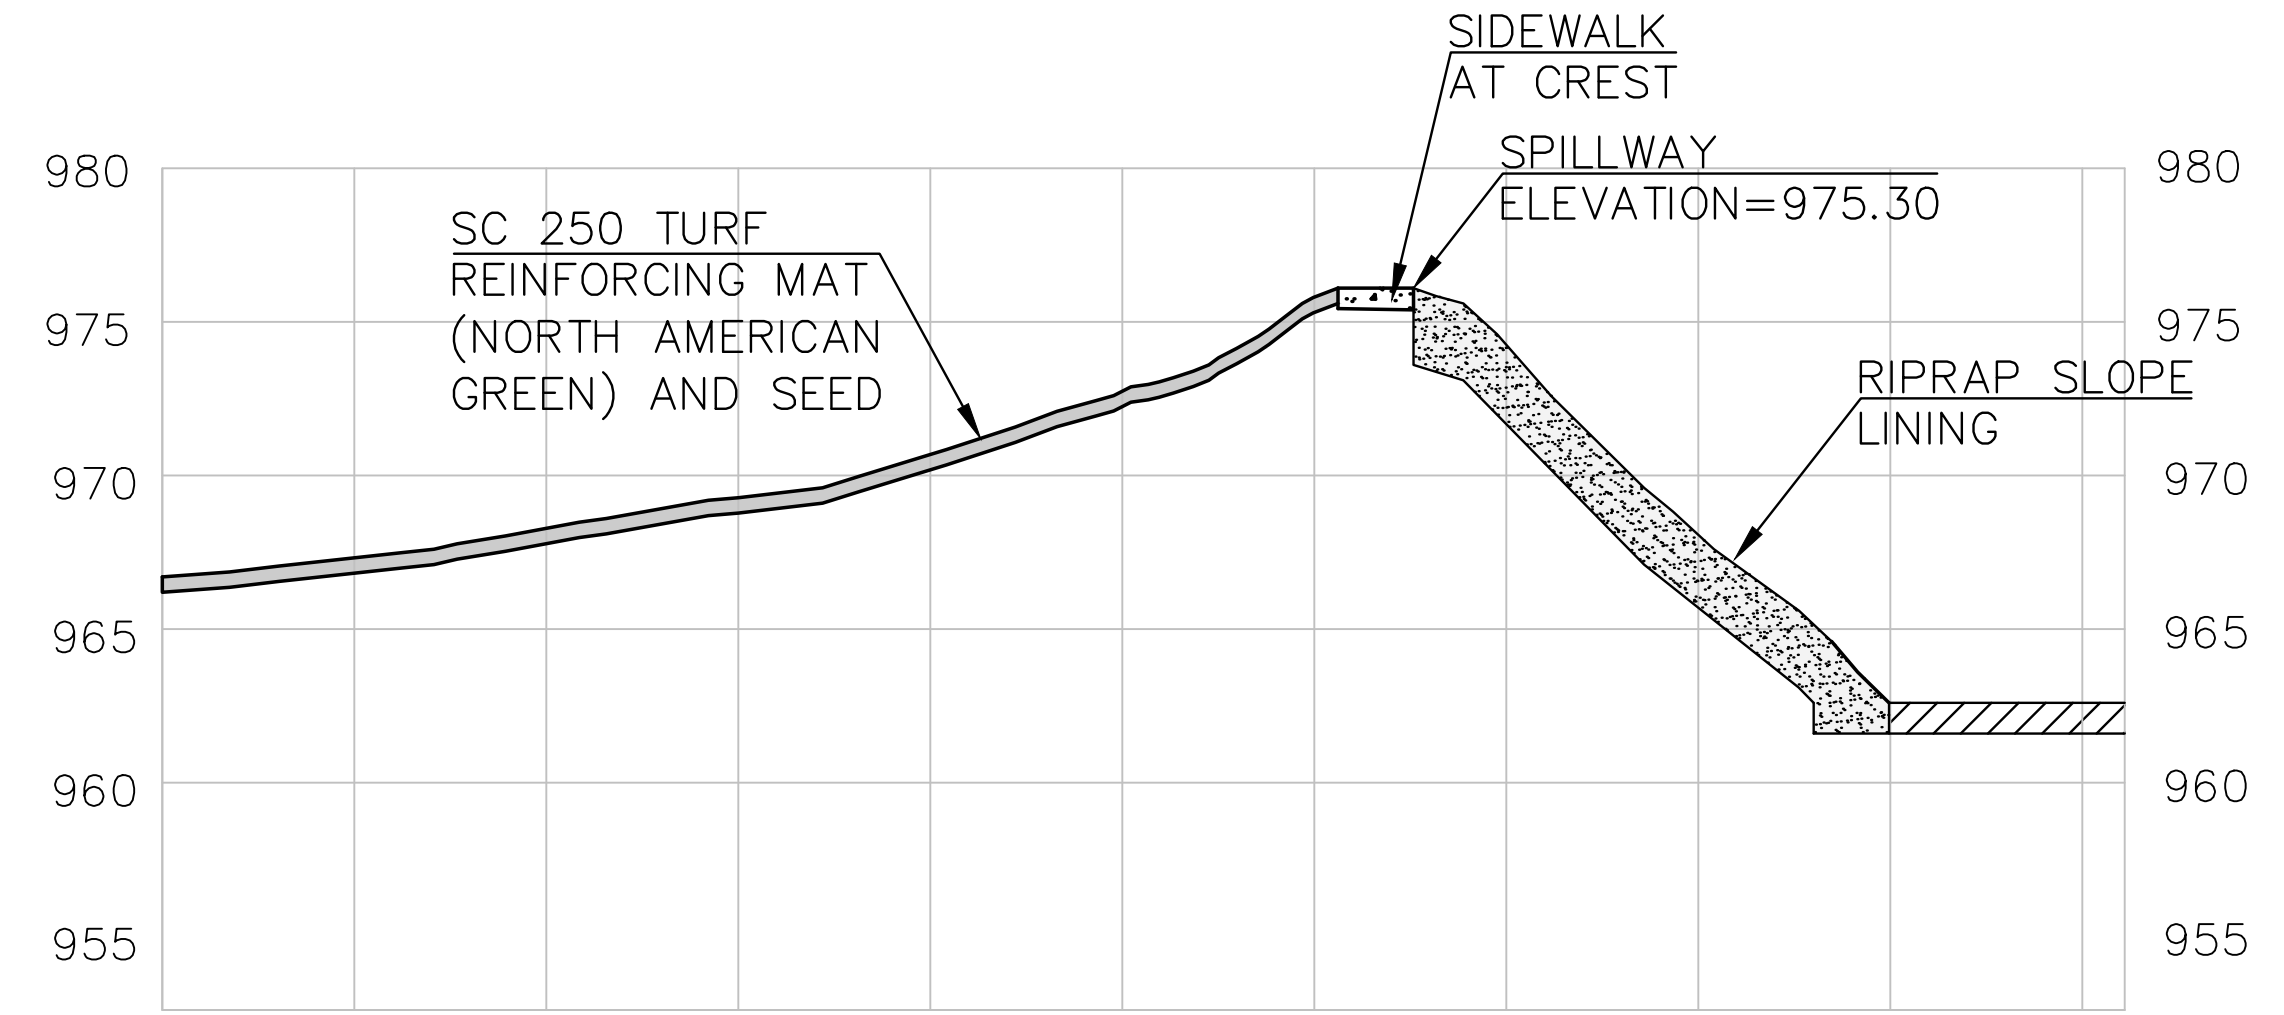

PLACE 2 COURSES ON SPLIT FACE BLOCK ON ALL 4 SIDES OF EXISTING STRUCTURE. ADJUST MORTAR JOINT AS REQUIRED TO ACHIEVE TOP ELEVATION. BLOCK TO BE INTEGRALLY COLORED, WITH COLOR SELECTED BY OWNER. #4 REBAR VERTICAL IN EACH CELL GROUTED FULL. REBAR SHALL BE IMBEDDED INTO EXISTING STRUCTURE A MINIMUM OF 4" WITH EPOXY. TOP COUSE SHALL BE BOND BEAM SHAPE. GROUT SOLID WITH CEMENT WASH ON TOP. MORTAR COLOR TO MATCH CMU.

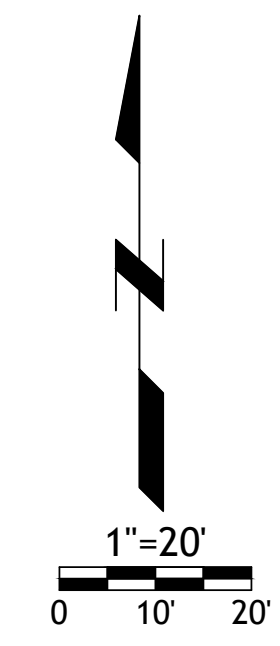

PROPOSED OVERFLOW
(SOUTH BASIN)

SM Engineering
SME
5507 High Meadow Circle
Manhattan Kansas, 66503
smcivilengr@gmail.com
785.341.9747

Drawings and/or Specifications are original proprietary work and property of the Engineer and intended specifically for this project. Use of items contained herein without consent of the Engineer is prohibited. Drawings illustrate best information available to the Engineer. Field verification of actual elements, conditions, and dimensions is required.

Revisions
5-7-20 REVISED FOUNTAIN
5-11-20 SPILLWAY

STREETS OF WEST PRYOR
LEE'S SUMMIT, MISSOURI

sheet
C2.0
Civil
POND IMPROVEMENTS
permit
11 MAY 2020