

PAINTED STEEL/ ALUM. FOUNTAIN SIGN (ILLUMINATED)

- Qty: (1) One Total Logo Sign
- Front Illum. Channel Letters
- .063" Alum. Returns, .080" Alum. Backers
- 3/16" Thick WHITE Acrylic Faces
- Colored Vinyl applied to Faces (spec. colors TBD)
- Trim cap and Painted returns closely match color of Vinyl on Faces (spec. colors TBD)
- BLACK Ch. Ltrs. to receive DAY/ NIGHT Vinyl on Face(s)
- Ltrs. illuminated using WHITE LED's.
- LED power Supplies/ Power Box mounted remotely, away from sign, painted DARK BRONZE.

FRAME SECTION(S): • 2" x 4" STEEL Square Frame • Paint Finish: DARK BRONZE
• 1-1/2 x 2" STEEL Diagonal Struts

Drawing Prepared by:

Location:

Project #:

Drawing Prepared for:

Loc #




Filename:

Streets Of West Pryor_Fountain Wall Sign_Rev04



Rev #:	Req #:	Date	Req by:	Drawn by:	Revision Description:	Drawings are the exclusive property of Midwest Sign Company
Original		4/21/20	JY	MG		
02		4/24/20	JY	MG	Updated referencing Client-supplied layout w/ notes	
03		4/24/20	JY	MG	Repositioned Sign in front of Curved wall on lower tier/ platform	
04		4/27/20	JY	MG	Logo/ Ltr strokes widened to aid visibility.	Approved By: Date:
-					Frame color subdued (Matches surrounding veneer)	
-					Vertical Posts/ Uprights dropped.	
05		5/21/20	JY	MG	Logo/ Ltr strokes widened further to aid visibility. Pg. 2 Details added	

ELECTRICAL POWER (BY OTHERS) TO BE RUN WITHIN 3 FT. OF
SIGN INSTALL LOCATION BEFORE INSTALL CAN BEGIN.

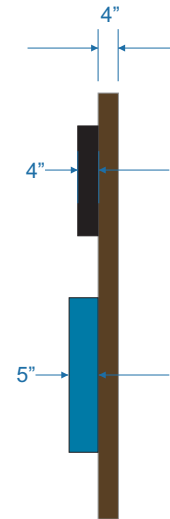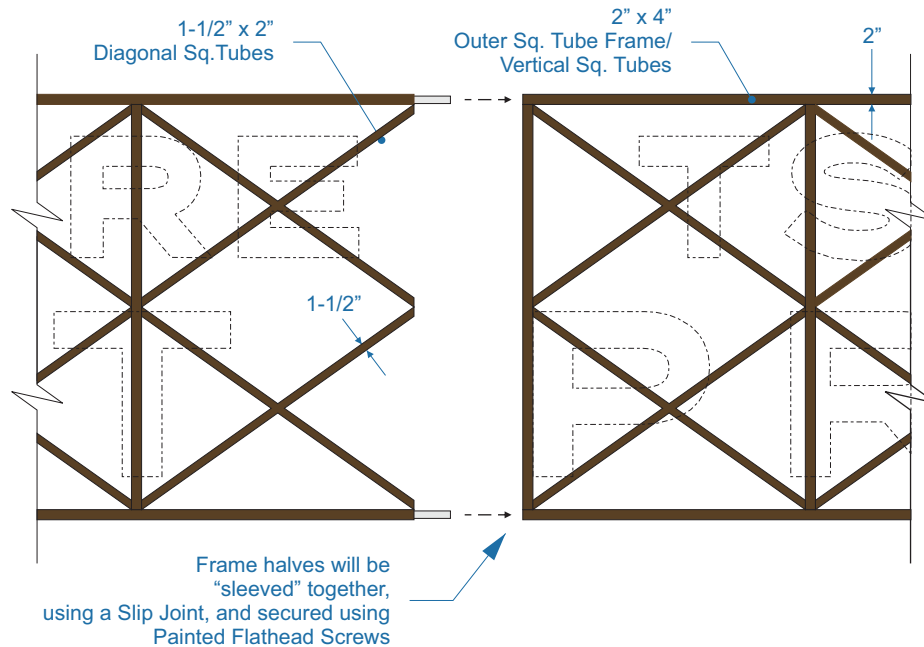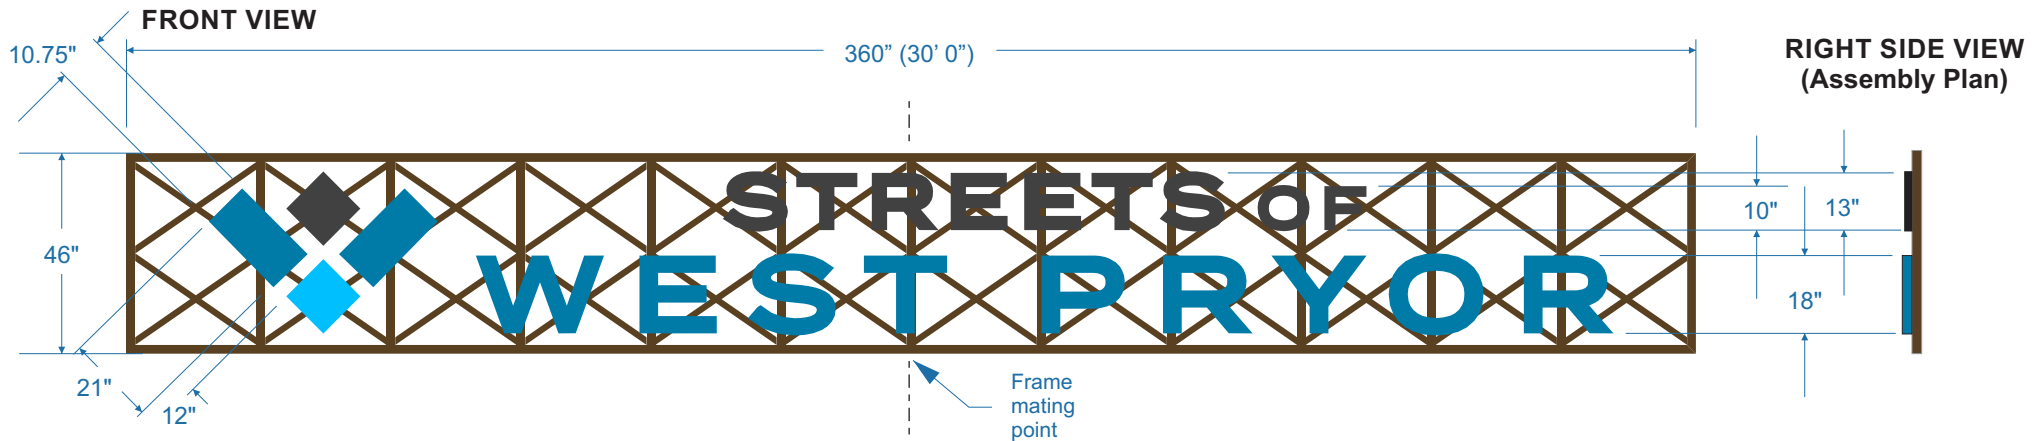

PAINTED STEEL/ ALUM. ENTRANCE SIGN (ILLUM.)

- Qty: (1) One Total Logo Sign
- Front Illum. Channel Letters
- .063" Alum. Returns, .080" Alum. Backers
- 3/16" Thick WHITE Acrylic Faces
- Colored Vinyl applied to Faces (spec. colors TBD)
- Trim cap and Painted returns closely match color of Vinyl on Faces (spec. colors TBD)
- BLACK Ch. Ltrs. to receive DAY/ NIGHT Vinyl on Face(s)
- Ltrs. illuminated using WHITE LED's.
- LED power Supplies/ Power Box mounted remotely, away from sign, painted DARK BRONZE.

FRAME SECTION(S):

- 2" x 4" STEEL Square Frame
- 1-1/2 x 2" STEEL Diagonal Struts
- Paint Finish: DARK BRONZE

Drawing Prepared by:

Location:

Project #:

Drawing Prepared for:

Loc #

Filename:

Streets Of West Pryor_Fountain Wall Sign_Rev04



Rev #:	Req #:	Date	Req by:	Drawn by:	Revision Description:	Drawings are the exclusive property of Midwest Sign Company
Original		4/21/20	JY	MG		
02		4/24/20	JY	MG	Updated referencing Client-supplied layout w/ notes	
03		4/24/20	JY	MG	Repositioned Sign in front of Curved wall on lower tier/ platform	
04		4/27/20	JY	MG	Logo/ Ltr strokes widened to aid visibility.	Approved By: Date:
-					Frame color subdued (Matches surrounding veneer)	
-					Vertical Posts/ Uprights dropped.	
05		5/21/20	JY	MG	Logo/ Ltr strokes widened further to aid visibility. Pg. 2 details added.	

