
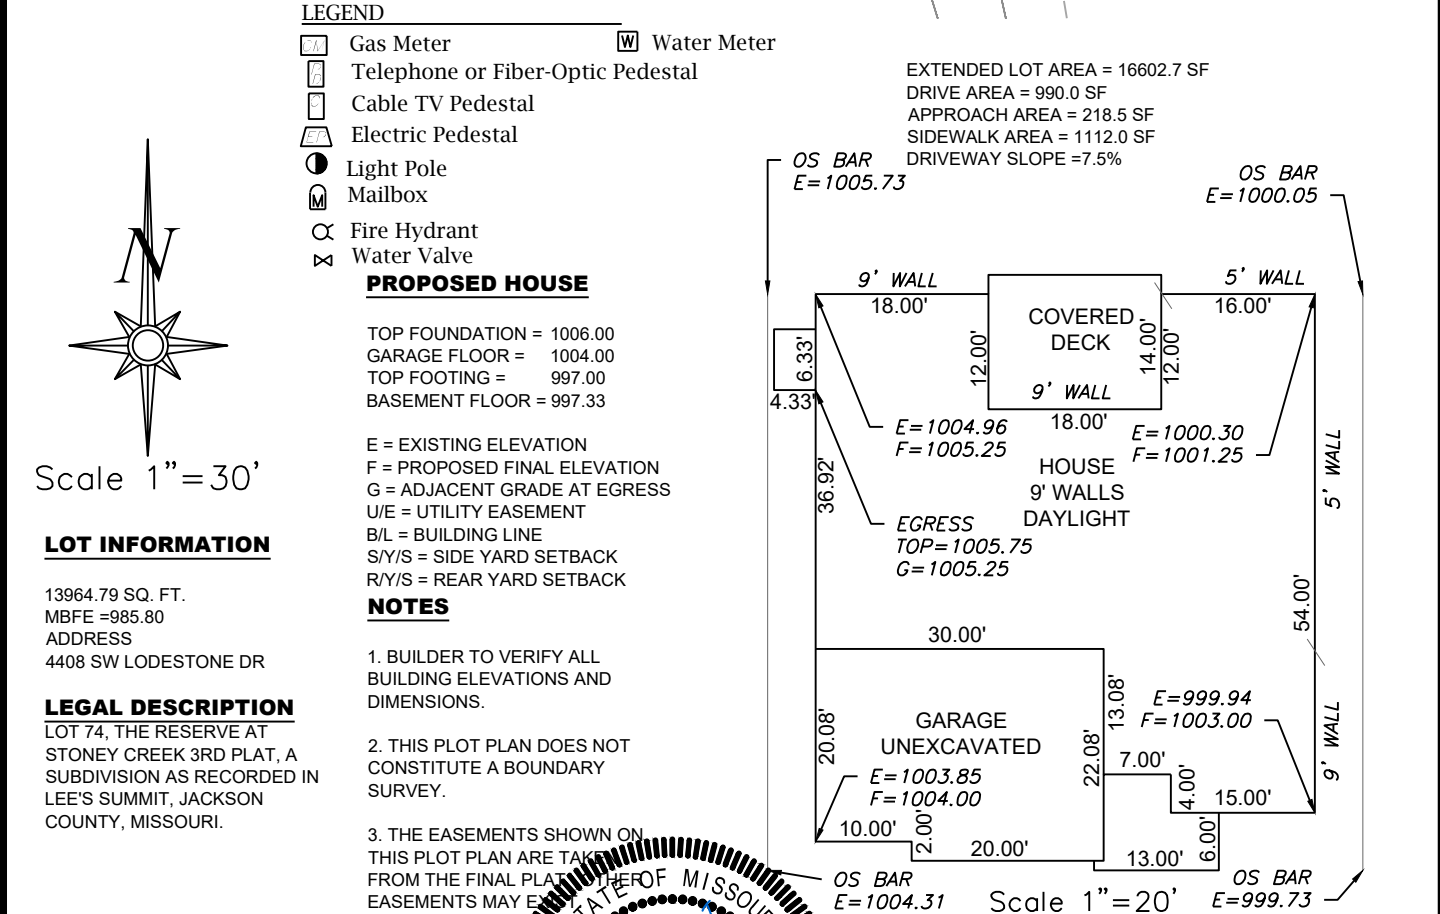


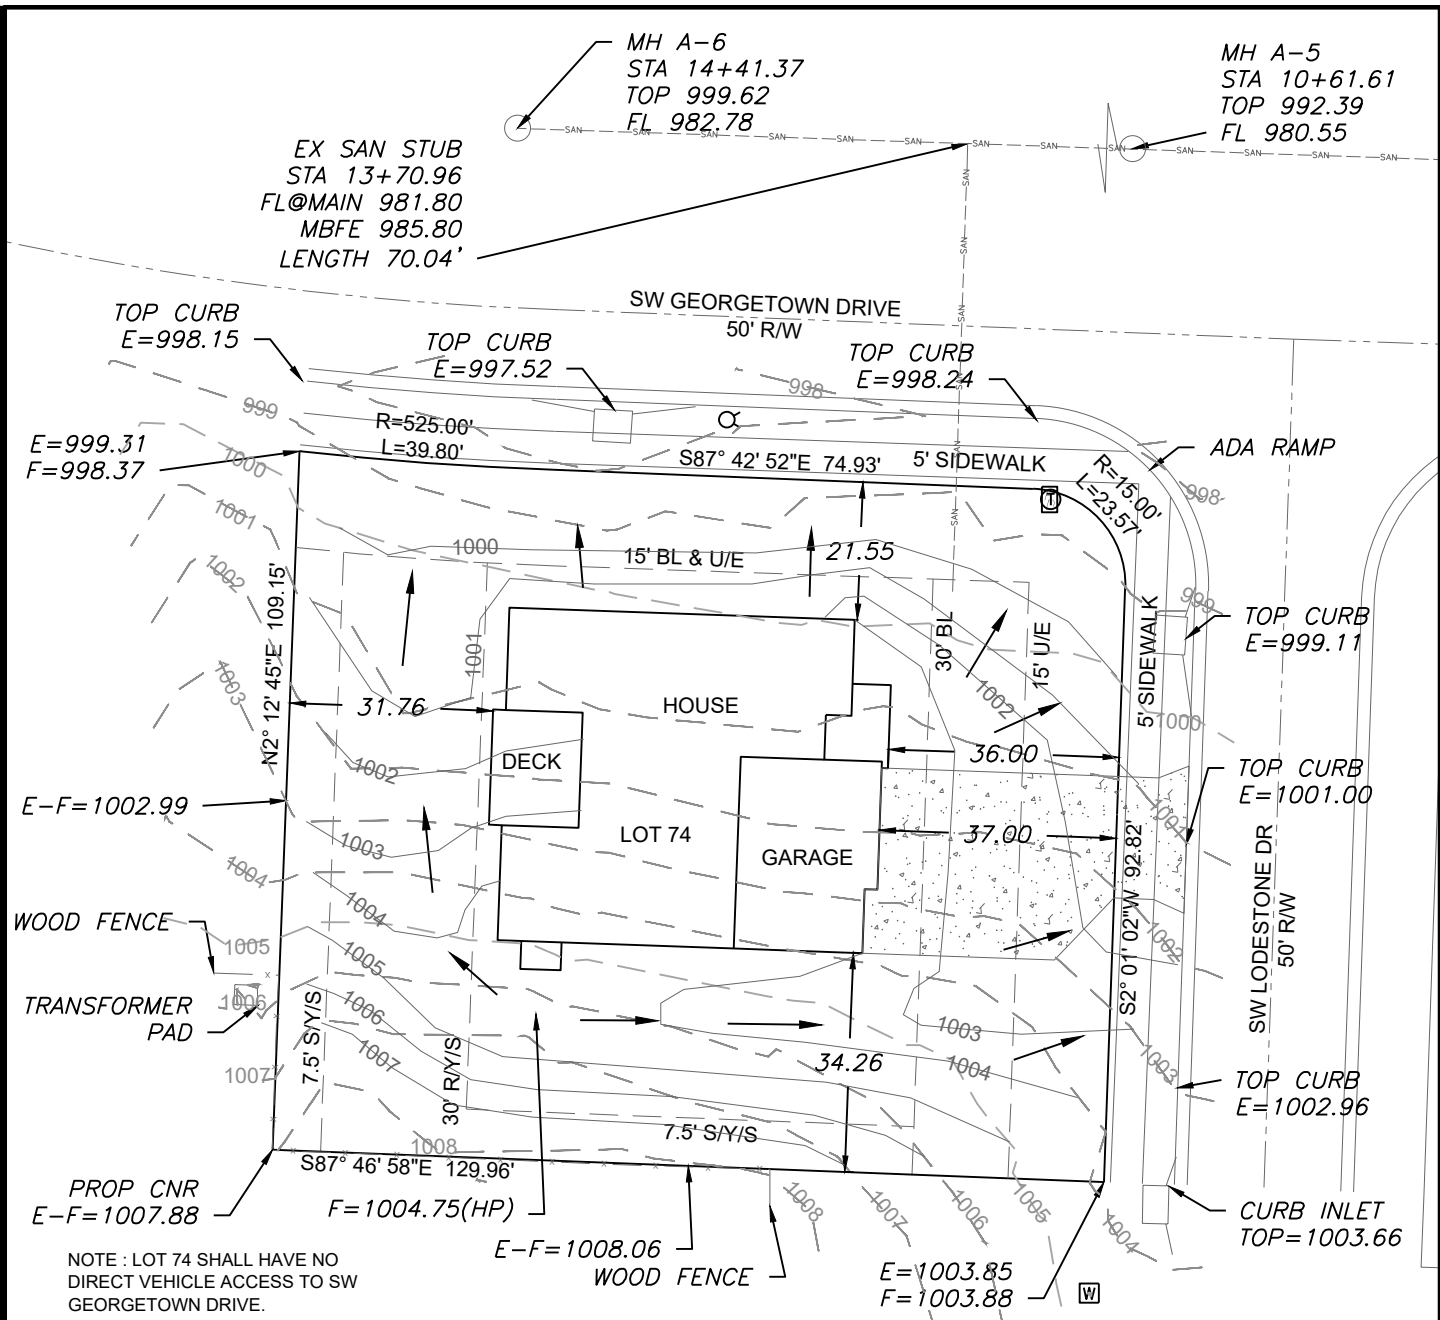

ENGINEERING SOLUTIONS

ENGINEERING & SURVEYING

50 SE 30TH STREET  
LEE'S SUMMIT, MO 64082  
P(816) 623-9888 F(816)623-9849  
WWW.ENGINEERINGSSOLUTIONKCC.COM

THIS DRAWING IS NOT VALID UNLESS THE SIGNATURE, DATE AND SEAL OF THE ENGINEER WHO SUPERVISED THE PREPARATION OF THIS DRAWING HAS BEEN AFFIXED HERETO.

MATTHEW J. SCHLICHT

NUMBER

PE-2006019708

8/17/2020

PROFESSIONAL ENGINEER

PLOT PLAN - LOT 74

THE RESERVE AT STONEY CREEK - 3RD PLAT  
LEE'S SUMMIT, JACKSON COUNTY, MISSOURI

SUMMIT HOMES  
120 SE 30TH STREET  
LEE'S SUMMIT, MO 64082

|             |                                |         |       |    |
|-------------|--------------------------------|---------|-------|----|
| PROJECT NO. | FILE NAME                      | DATE    | SHEET | OF |
| 1           | LOT 74 RESERVE AT STONEY CREEK | 7/31/20 | 1     | 1  |

Rev: