


AS GRADED PLOT PLAN

ORDERED BY: ROB WASHAM HOMES
DESCRIPTION: LOT 14, WHISPERING WOODS 1ST PLAT, IN LEE'S SUMMIT, MO.
1812 SW RIVER RUN DRIVE
LOT AREA 10282 SF

RELEASE FOR
CONSTRUCTION
AS NOTED ON PLANS REVIEW
DEVELOPMENT SERVICES
LEE'S SUMMIT, MISSOURI

08/24/2020

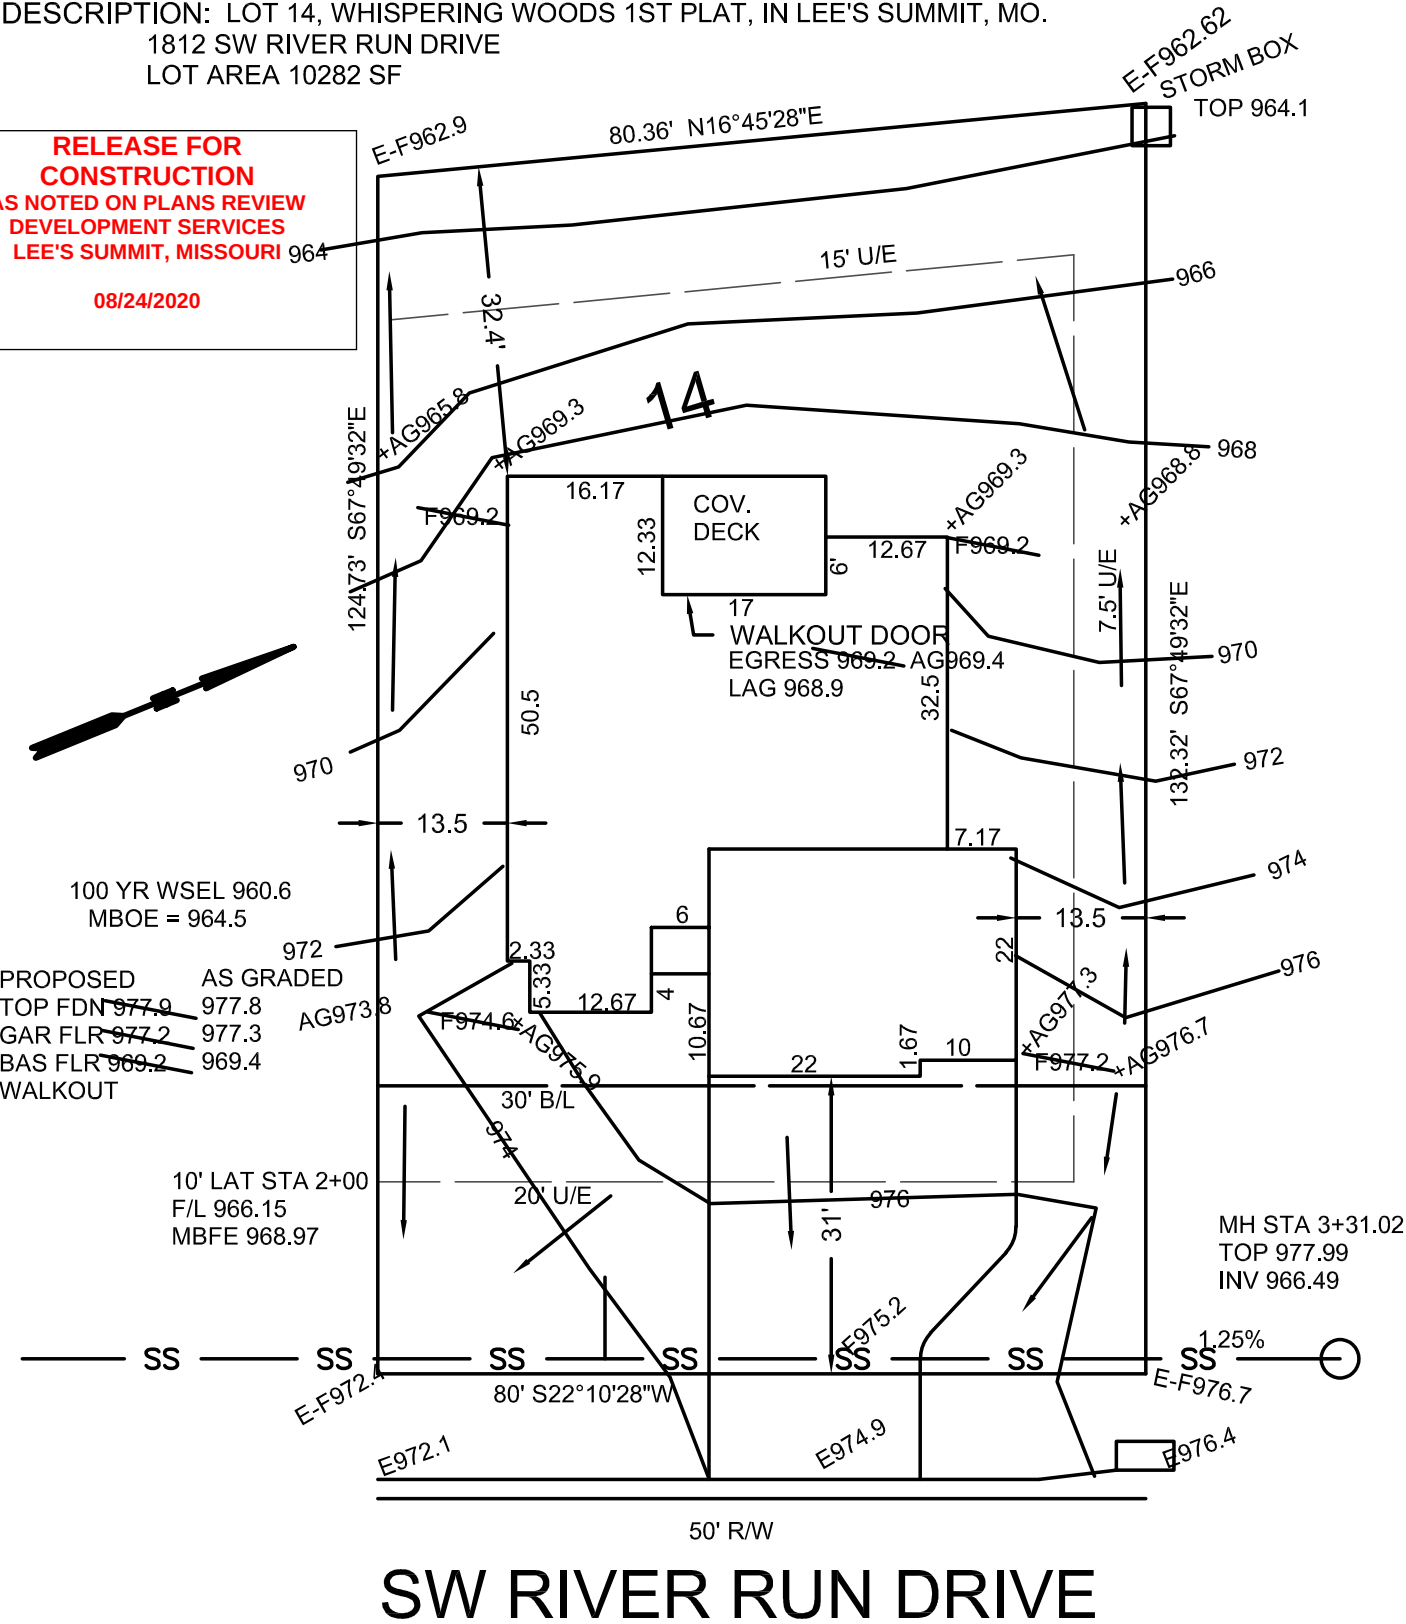

AG= AS GRADED ELEVATION AS OF 08-19-2020

→ = DRAINAGE PATTERN

CONSTRUCTION ENGINEERING SERVICES, INC.


16810-C East 40 Highway
Independence, MO 64055
(816)478-2323

lee@engineeringkc.com

SCALE: 1"=20'

DATE: 12-04-2019 & 08-18-2020

JOB NO: 16821 & 17217

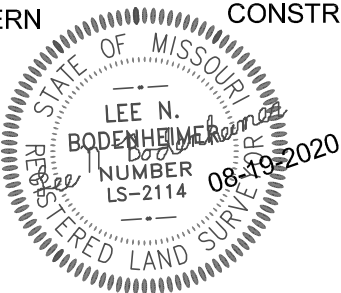

LEE BODENHEIMER, L.S.
Land Surveyor