



09/02/2020

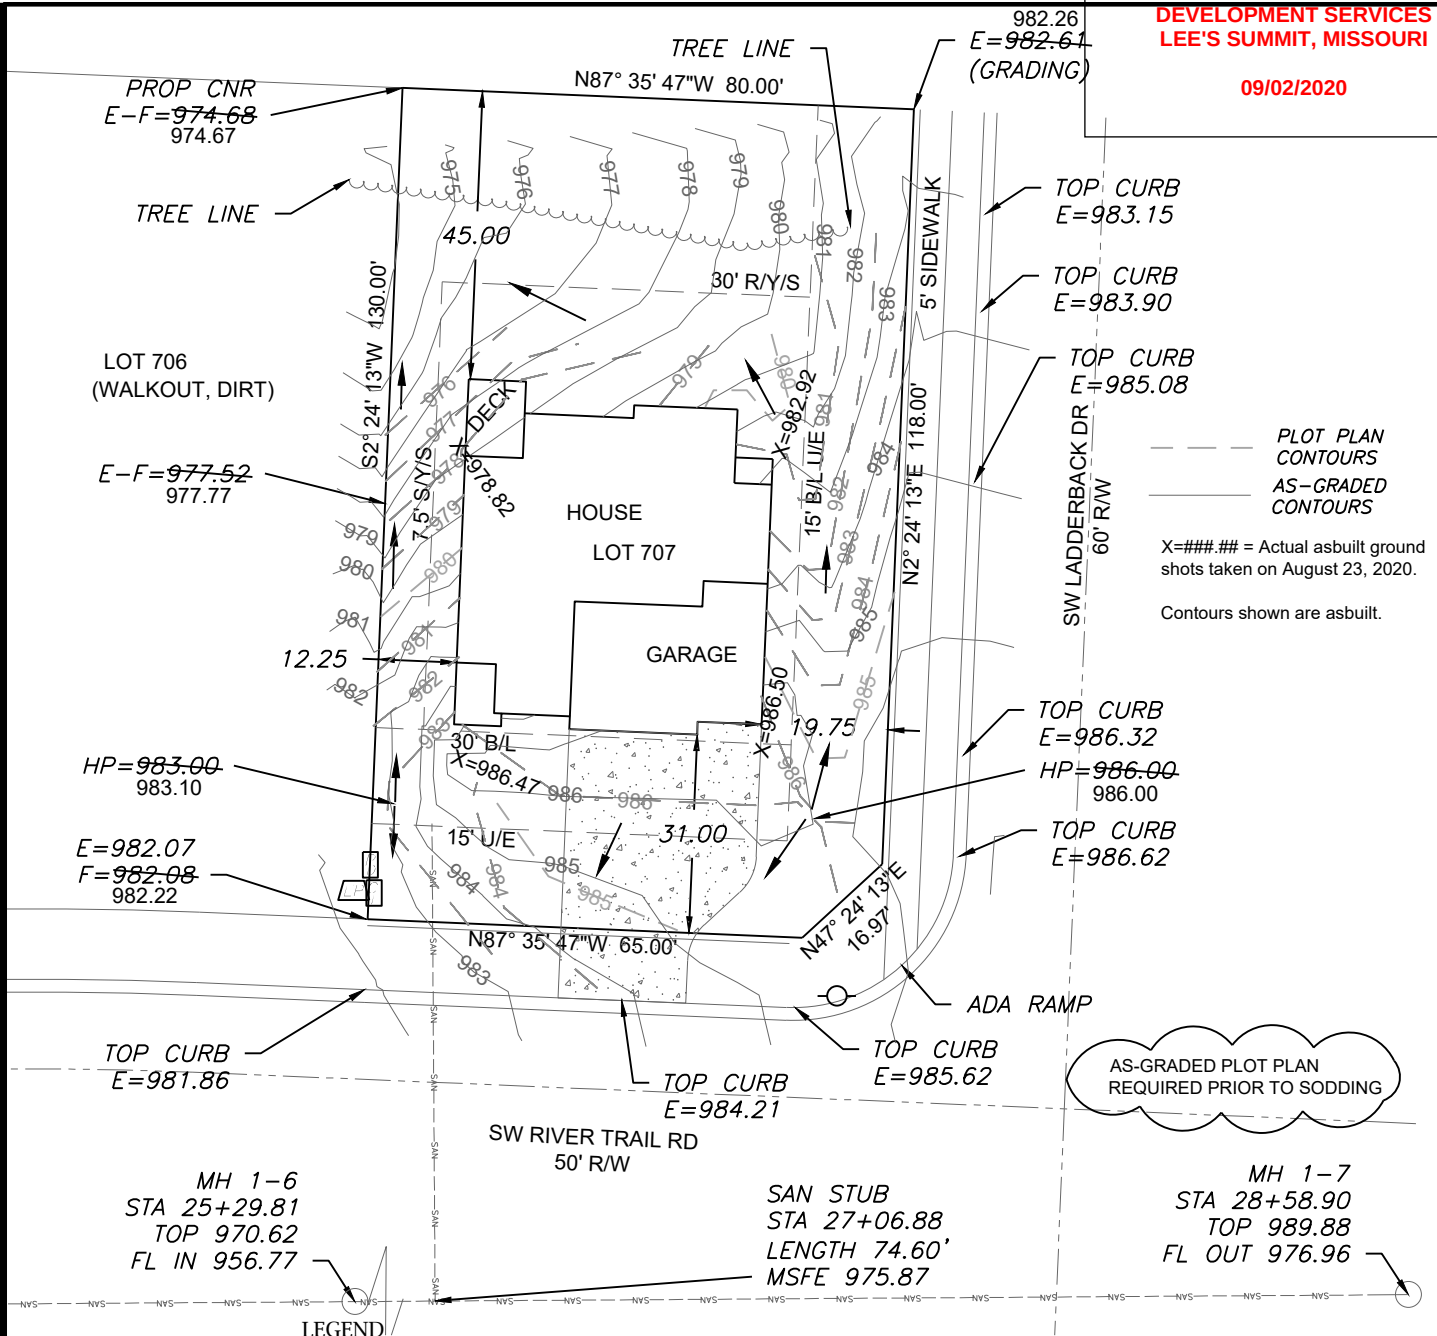


AS-GRADED PLOT PLAN
REQUIRED PRIOR TO SODDING

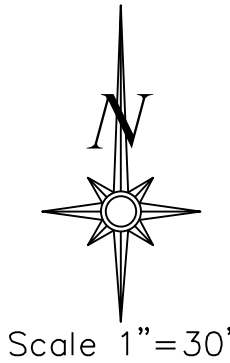

LOT INFORMATION

10,288 SQ. FT.
MSFE = 975.87
ADDRESS
2400 SW RIVER TRAIL
LEGAL DESCRIPTION
LOT 707, EAGLE CREEK 15TH
PLAT, A SUBDIVISION AS
RECORDED IN LEE'S SUMMIT,
JACKSON COUNTY, MISSOURI.

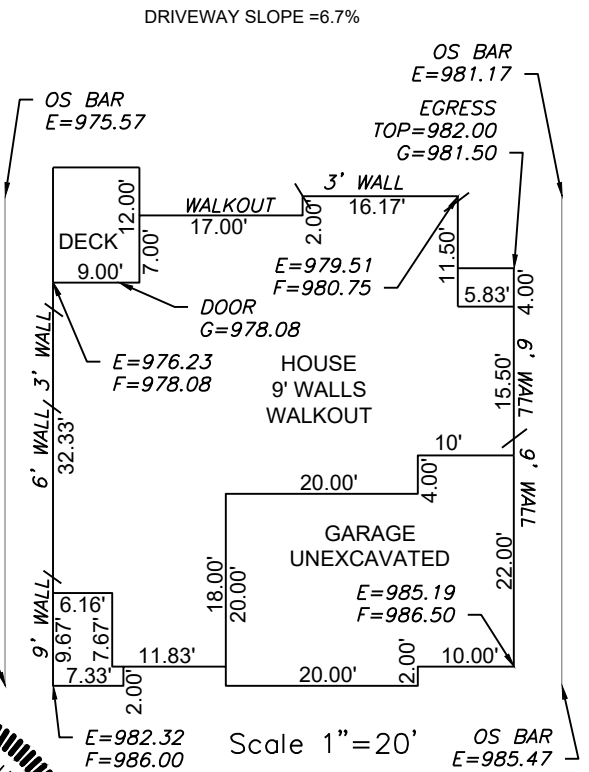

ENGINEERING SOLUTIONS
ENGINEERING & SURVEYING
50 SE 30TH STREET
LEE'S SUMMIT, MO 64082
P: (816) 623-9888 F: (816) 623-9849
WWW.ENGINEERINGSOLUTIONSKC.COM

STATE OF MISSOURI
MATTHEW J. SCHLICHT
NUMBER
PE-2006019708
9/2/2020
PROFESSIONAL ENGINEER

AS-GRADED PLOT PLAN - LOT 707

EAGLE CREEK 15TH PLAT
LEE'S SUMMIT, JACKSON COUNTY, MISSOURI

SAB HOMES
200 NW COMMERCE COURT
LEE'S SUMMIT, MO 64086

PROJECT NO.	FILE NAME	DATE	SHEET	OF
1	LOT 707, EAGLE CREEK	10/1/19	1	1

THIS DRAWING IS NOT VALID UNLESS THE SIGNATURE, DATE AND SEAL OF THE ENGINEER WHO SUPERVISED THE PREPARATION OF THIS DRAWING HAS BEEN AFFIXED HERETO.