


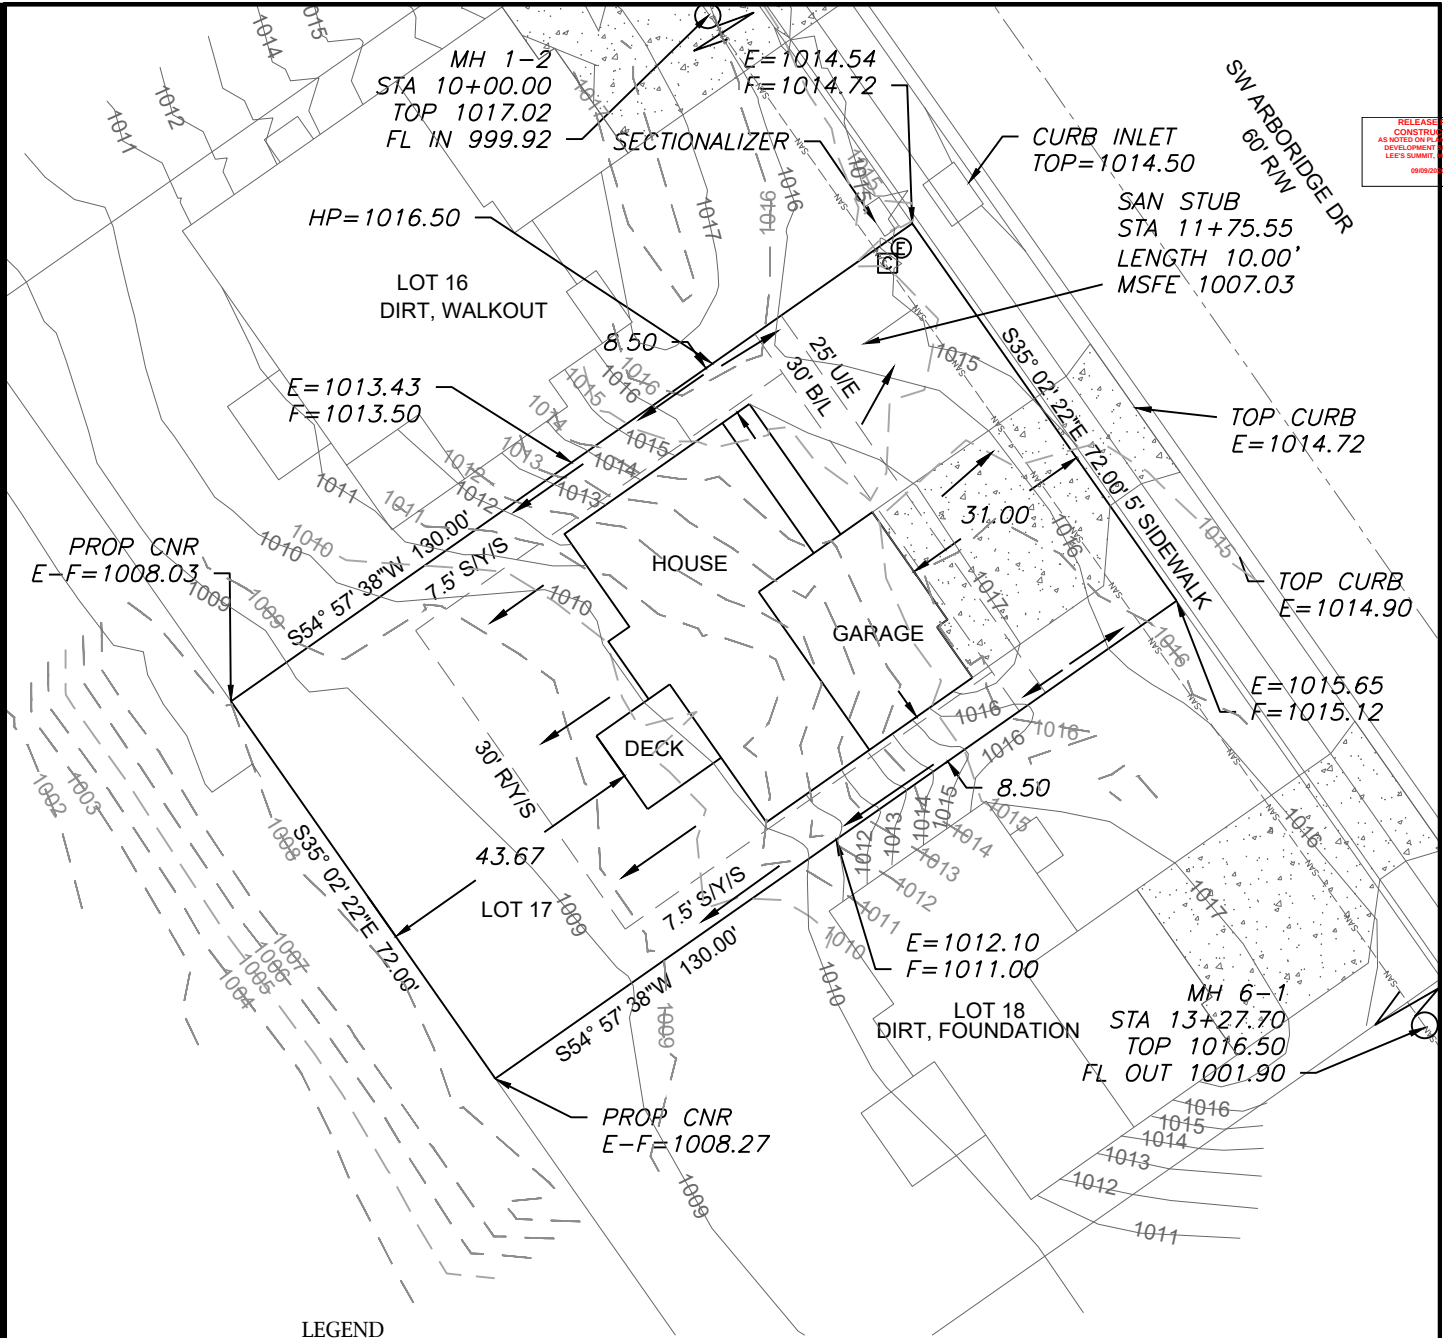

RELEASE FOR
CONSTRUCTION
AS NOTED AND AS REVIEWED
BY THE ENGINEER
LEE'S SUMMIT, MISSOURI
080820

LEGEND

- Gas Meter
- Telephone or Fiber-Optic Pedestal
- Cable TV Pedestal
- Electric Pedestal
- Light Pole
- Mailbox
- Fire Hydrant
- Water Valve

PROPOSED HOUSE


TOP FOUNDATION = 1019.25
GARAGE FLOOR = 1017.25
TOP FOOTING = 1010.25
BASEMENT FLOOR = 1010.58

E = EXISTING ELEVATION
F = PROPOSED FINAL ELEVATION
G = ADJACENT GRADE AT EGRESS
U/E = UTILITY EASEMENT
B/L = BUILDING LINE
S/Y/S = SIDE YARD SETBACK
R/Y/S = REAR YARD SETBACK

NOTES

- BUILDER TO VERIFY ALL BUILDING ELEVATIONS AND DIMENSIONS.
- THIS PLOT PLAN DOES NOT CONSTITUTE A BOUNDARY SURVEY.
- THE EASEMENTS SHOWN ON THIS PLOT PLAN ARE TAKEN FROM THE FINAL PLAT. OTHER EASEMENTS MAY APPLY.

DRIVEWAY SLOPE = 7.5%
EXTENDED LOT AREA = 10,224.0 SF
DRIVEWAY AREA = 915.9 SF
DRIVEWAY APPROACH = 258.0 SF
SIDEWALK AREA = 257.6 SF

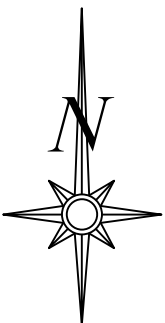


Scale 1"=30'

LOT INFORMATION

9,360 SQ. FT.
MSFE=1007.03
MBOE = 1009.00
ADDRESS
3008 SW ARBORIDGE DRIVE


LEGAL DESCRIPTION

LOT 17, HAWTHORN RIDGE 1ST PLAT, A SUBDIVISION AS RECORDED IN LEE'S SUMMIT, JACKSON COUNTY, MISSOURI.

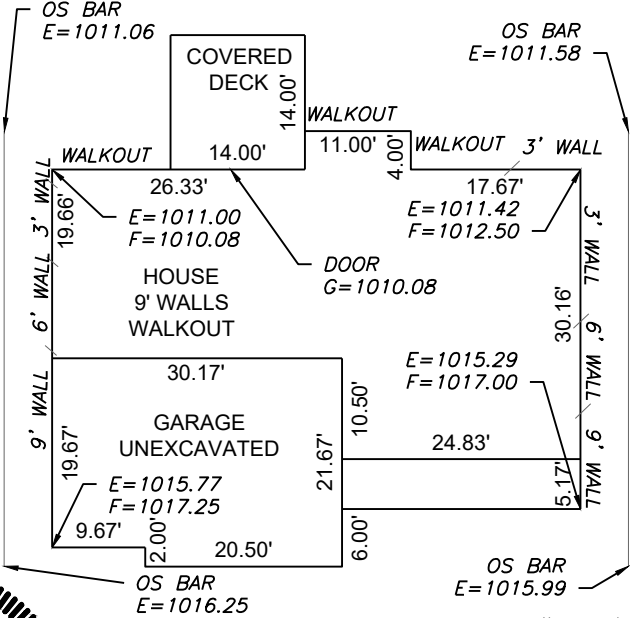

Scale 1"=20'

ENGINEERING SOLUTIONS
ENGINEERING & SURVEYING
50 SE 30TH STREET
LEE'S SUMMIT, MO 64082
P:(816) 623-9888 F:(816) 623-9849
WWW.ENGINEERINGSOLUTIONSKC.COM

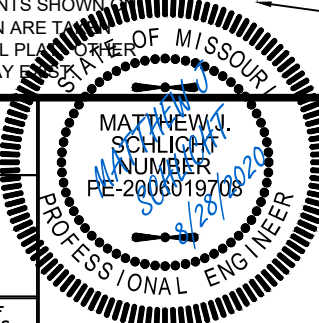

PLOT PLAN - LOT 17

HAWTHORN RIDGE 1ST PLAT
LEE'S SUMMIT, JACKSON COUNTY, MISSOURI

SUMMIT HOMES
120 SE 30TH STREET
LEE'S SUMMIT, MO 64082

PROJECT NO.	FILE NAME	DATE	SHEET	OF
1	LOT 17, HAWTHORN RIDGE	8/4/2020	1	1

THIS DRAWING IS NOT VALID UNLESS THE SIGNATURE, DATE AND SEAL OF THE ENGINEER WHO SUPERVISED THE PREPARATION OF THIS DRAWING HAS BEEN AFFIXED HERETO.