


AS GRADED PLOT PLAN

ORDERED BY: ROB WASHAM HOMES
DESCRIPTION: LOT 11, WHISPERING WOODS 1ST PLAT IN LEE'S SUMMIT, MO
1824 SW RIVER RUN DRIVE


RELEASE FOR
CONSTRUCTION
AS NOTED ON PLANS REVIEW
DEVELOPMENT SERVICES
LEE'S SUMMIT, MISSOURI

09/16/2020

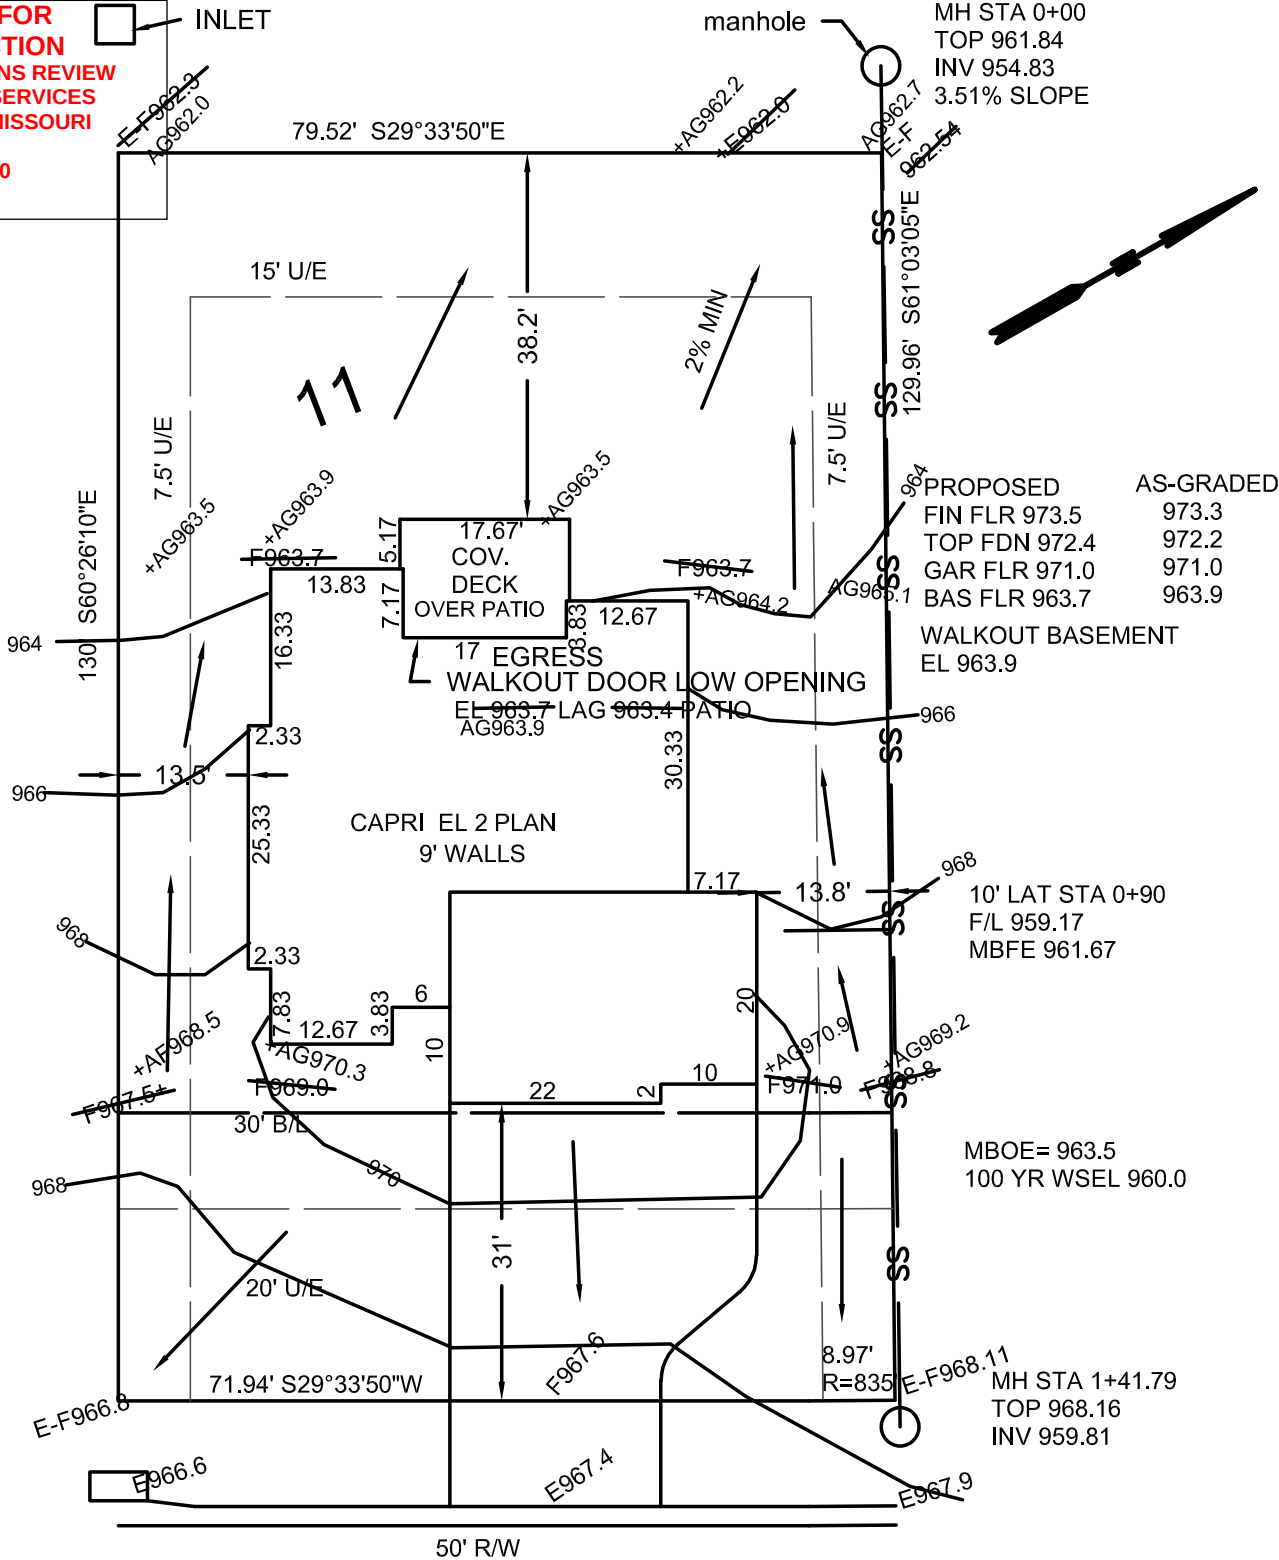

AG= AS GRADED ELEV AS OF 09-15-2020

→ = DRAINAGE PATTERN

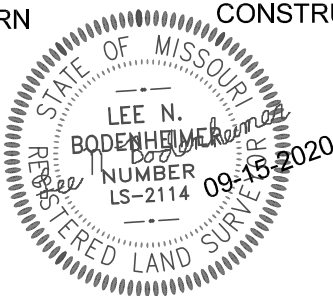

CONSTRUCTION ENGINEERING SERVICES, INC.
16810-C East 40 Highway
Independence, MO 64055
(816)478-2323
lee@engineeringkc.com
SCALE: 1"=20'
DATE: 11-21-2019 & 09-15-2020
JOB NO: 16820 & 17301

LEE BODENHEIMER, L.S.
Land Surveyor