


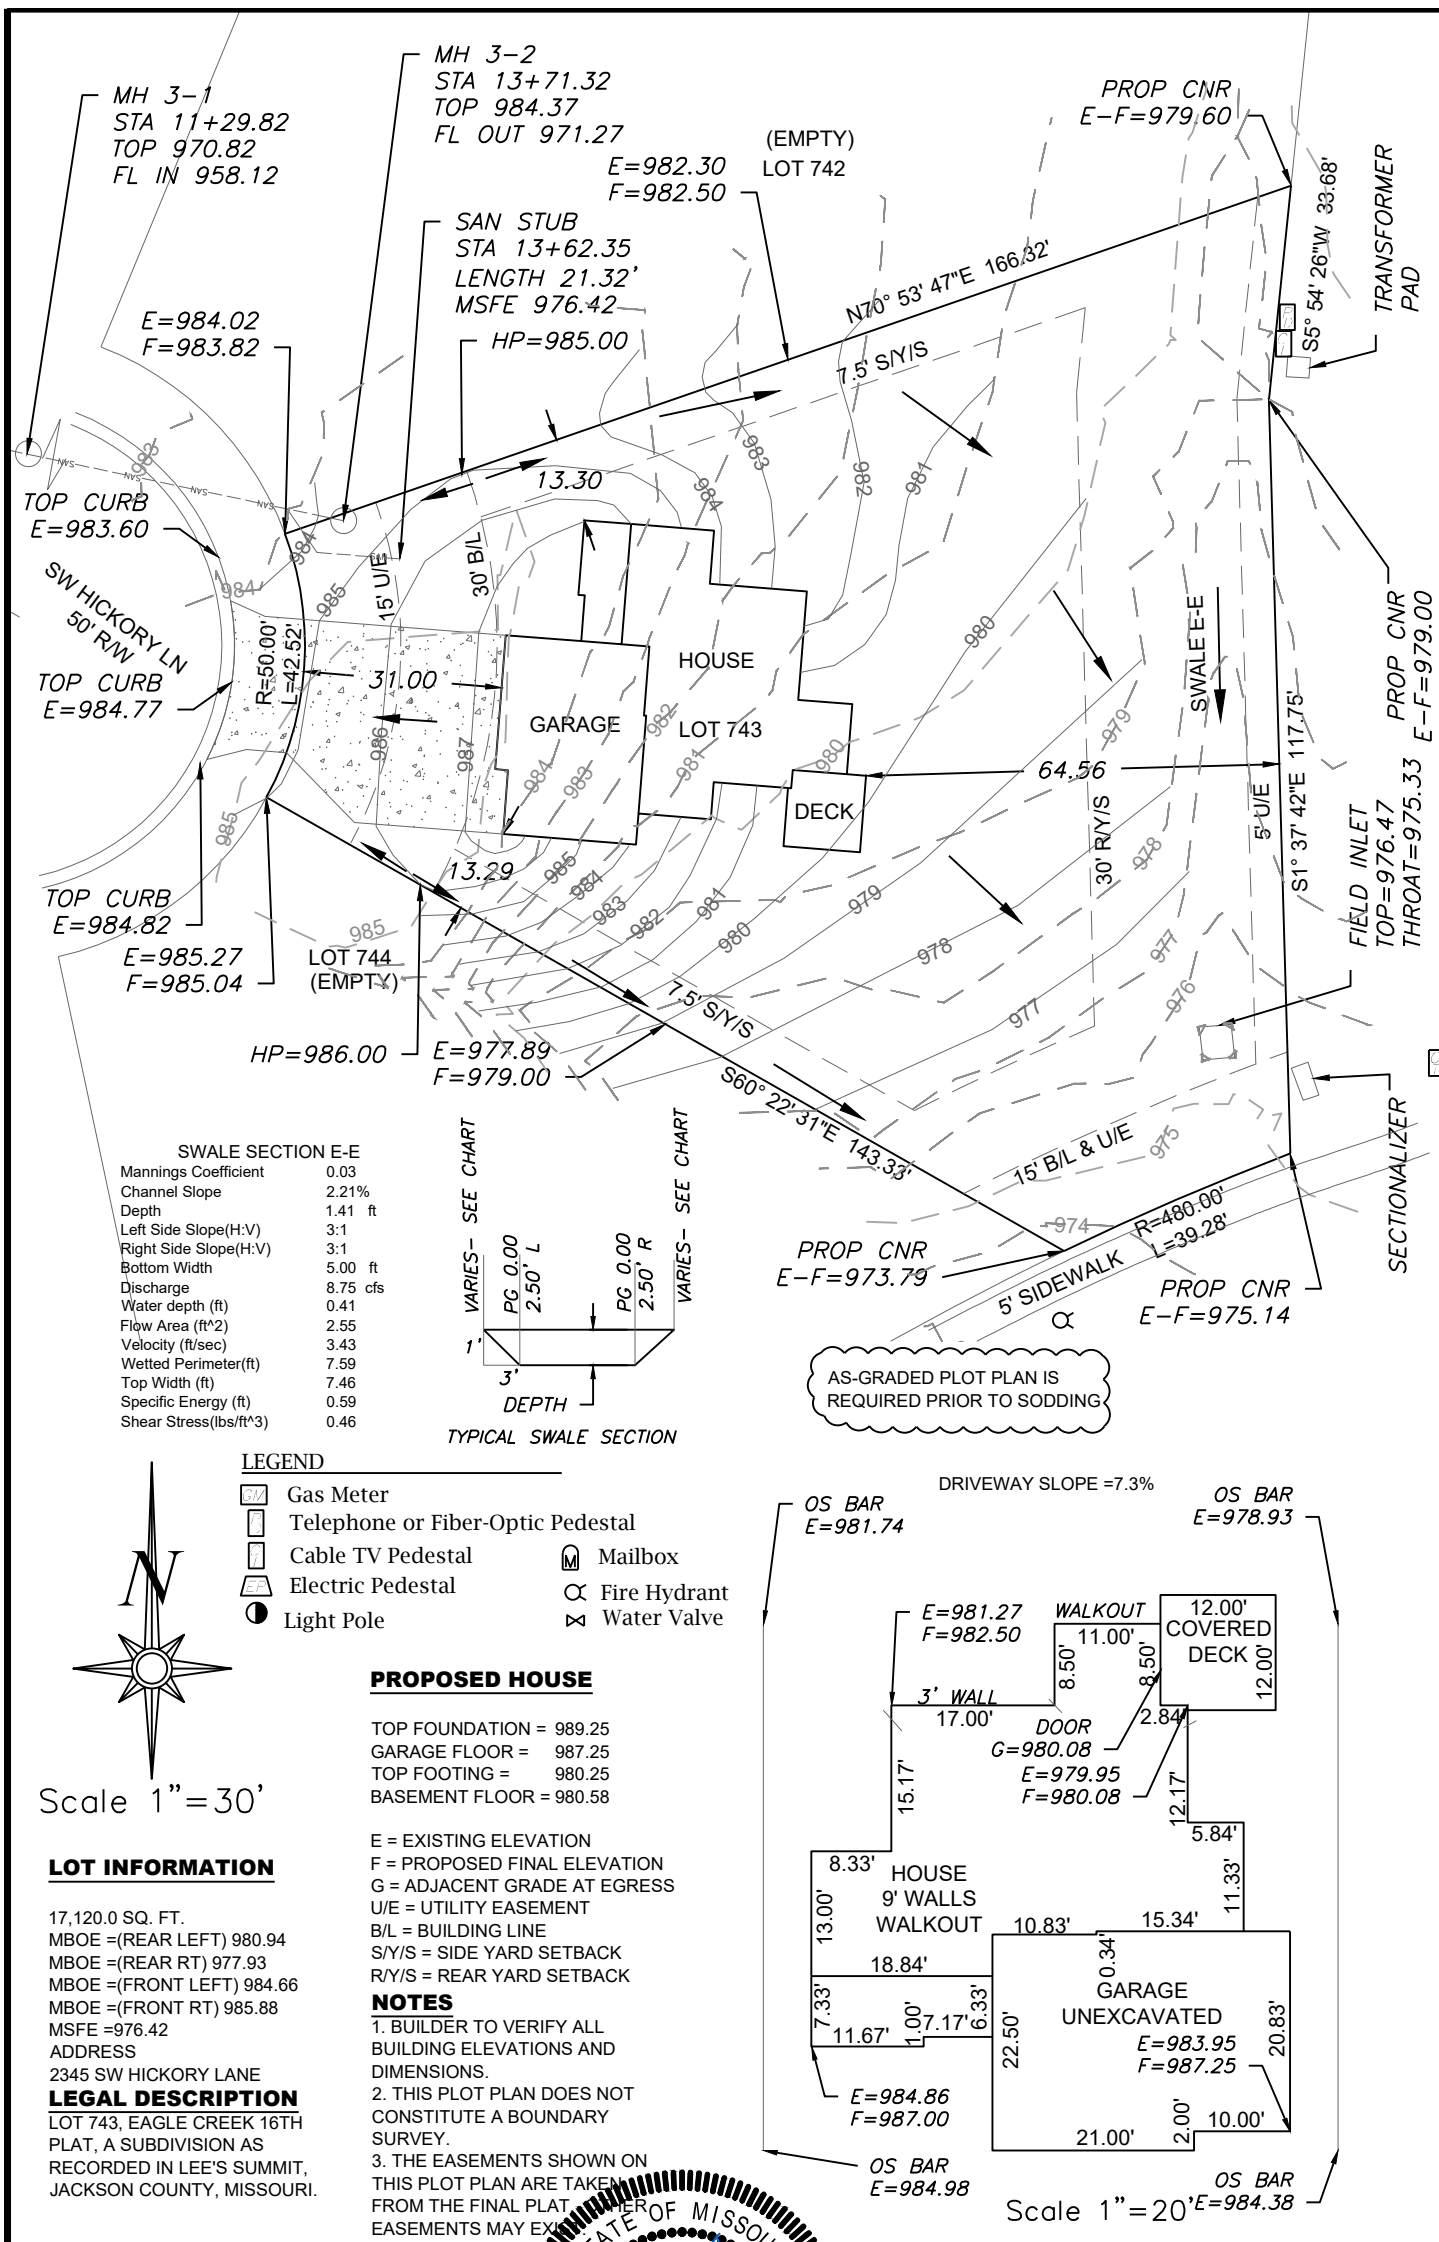

ENGINEERING & SURVEYING SOLUTIONS

50 SE 30TH STREET
LEE'S SUMMIT, MO 64082
P:(816) 623-9888 F:(816) 623-9849
WWW.ENGINEERINGSSOLUTIONS.KC.COM

STATE OF MISSOURI

MATTHEW J. SCHLICH

PROFESSIONAL ENGINEER

PE-2008019708

9/4/2020

PLOT PLAN - LOT 743

EAGLE CREEK 16TH PLAT
LEE'S SUMMIT, JACKSON COUNTY, MISSOURI

ASPEN HOMES
6618 ROYAL STREET
PLEASANT VALLEY, MO 64068

PROJECT NO.	FILE NAME	DATE	SHEET	OF
1	LOT 743, EAGLE CREEK	8/5/20	1	1

Rev: