


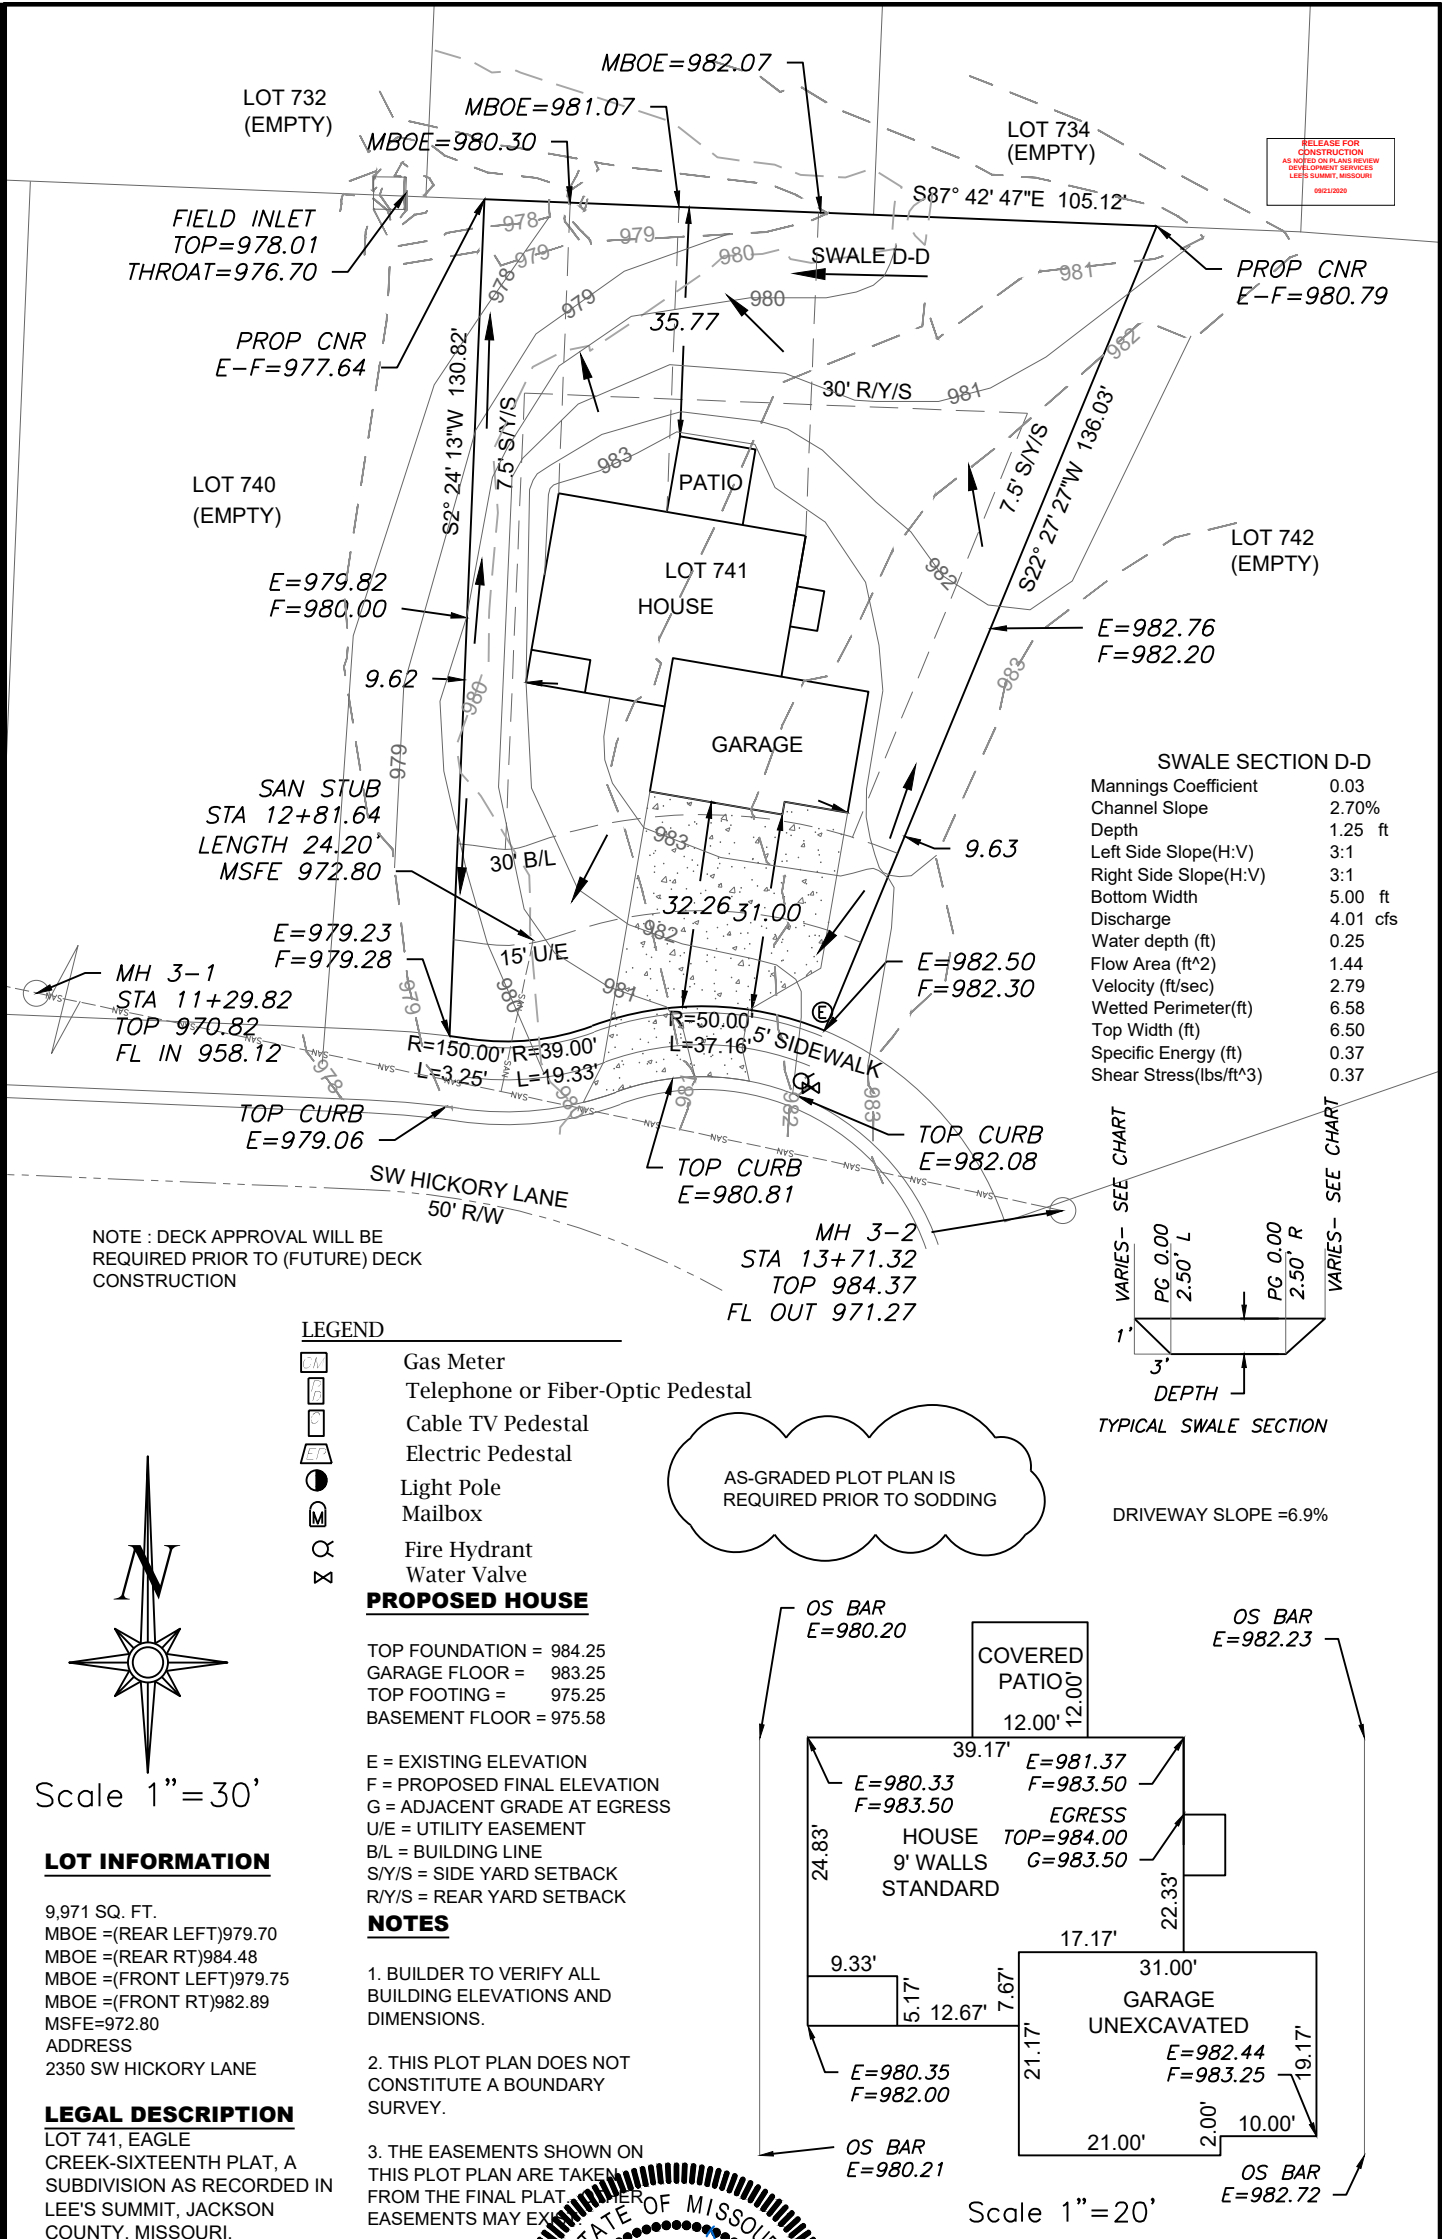

RELEASE FOR
CONSTRUCTION
AS NOTED ON PLANS REVIEW
DEVELOPMENT SERVICES
LEE'S SUMMIT, MISSOURI
08/21/2020

LOT INFORMATION

9,971 SQ. FT.
MBOE =(REAR LEFT)979.70
MBOE =(REAR RT)984.48
MBOE =(FRONT LEFT)979.75
MBOE =(FRONT RT)982.89
MSFE=972.80
ADDRESS
2350 SW HICKORY LANE

LEGAL DESCRIPTION

LOT 741, EAGLE
CREEK-SIXTEENTH PLAT, A
SUBDIVISION AS RECORDED IN
LEE'S SUMMIT, JACKSON
COUNTY, MISSOURI.

PLOT PLAN - LOT 741

EAGLE CREEK - SIXTEENTH PLAT
LEE'S SUMMIT, JACKSON COUNTY, MISSOURI

ASPEN HOMES
6618 ROYAL STREET
PLEASANT VALLEY, MO 64068

PROJECT NO.	FILE NAME	DATE	SHEET	OF
1	LOT 741, EAGLE CREEK	8/26/20	1	1

ENGINEERING SOLUTIONS
ENGINEERING & SURVEYING
50 SE 30TH STREET
LEE'S SUMMIT, MO 64082
P:(816) 623-9888 F:(816)623-9849
WWW.ENGINEERINGSOLUTIONKCC.COM

THIS DRAWING IS NOT VALID UNLESS THE SIGNATURE, DATE AND SEAL OF THE ENGINEER WHO SUPERVISED THE PREPARATION OF THIS DRAWING HAS BEEN AFFIXED HERETO.

