



# City of Lee's Summit-City Hall Sliding Doors

**ASSA ABLOY**

ASSA ABLOY Entrance Systems  
1900 Airport Road  
Monroe, NC 28110  
Phone: 1-866-237-2687  
specdesk.no.besan@assaabloy.com

## BESAM SL500


OVERHEAD CONCEALED FULL BREAKOUT  
NARROW STILE BI-PART SLIDING DOOR SYSTEM

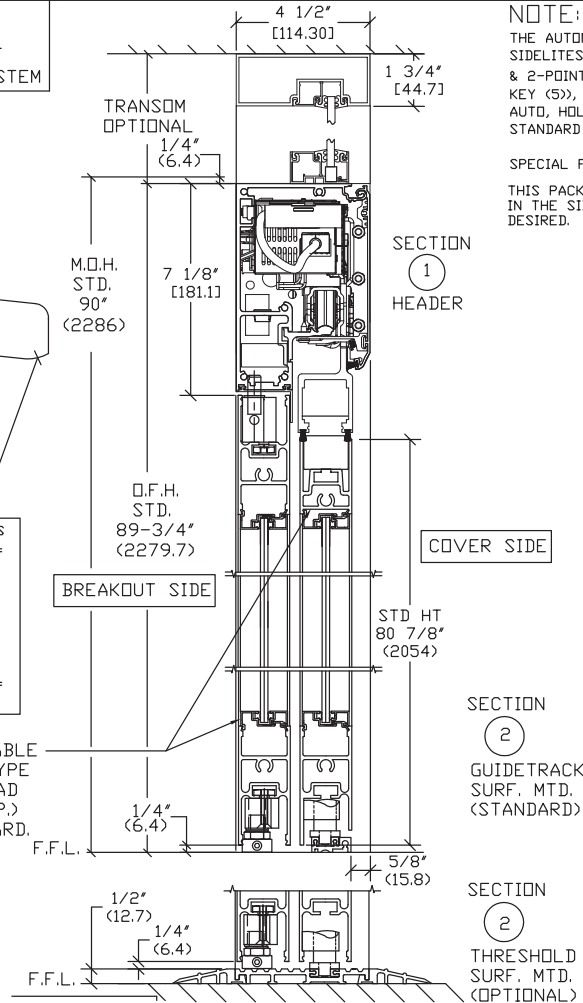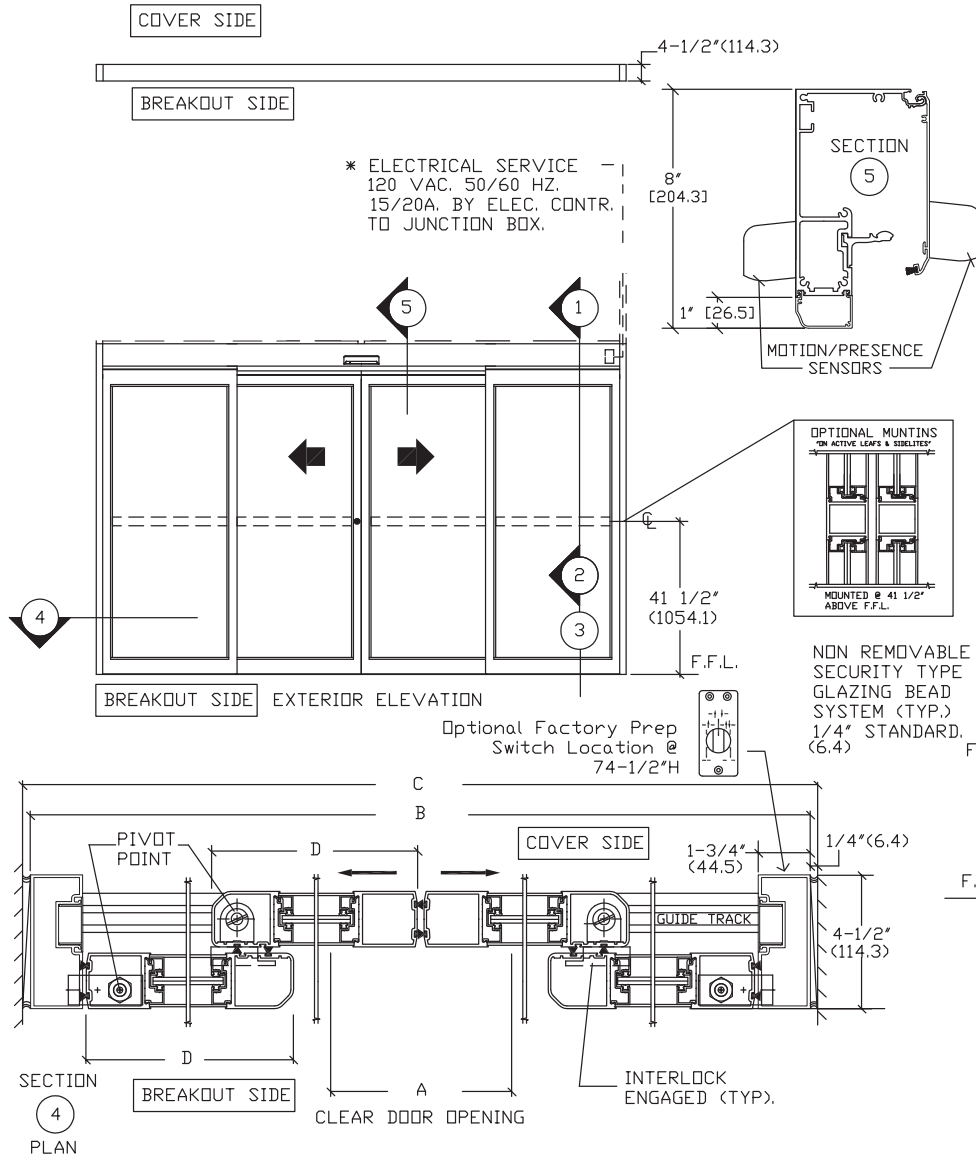

NOTE: THE STANDARD PACKAGE CONSISTS OF: THE AUTOMATIC OPERATOR & WEATHERSTRIP. FRAMES, DOORS & SIDELITES WITH VERTICAL WEATHERSTRIP, EMERGENCY BREAKAWAY & 2-POINT LOCK. OPTIONAL POSITION SWITCHES (DIGITAL (3 OR 5) OR KEY (5)), (OFF-EXIT ONLY-AUTO-REDUCED OPENING-HOLD OPEN or OFF, AUTO, HOLD OPEN), MOTION/PRESENCE SENSORS, OPTIONAL 6" JAMBS. STANDARD FINISH: **CLEAR** AA-M12C22A41, CLASS 1, .018 MM.

SPECIAL FINISHES ARE AVAILABLE.

THIS PACKAGE WILL ACCEPT UP TO 1"(25.4) INSULATED GLASS IN THE SIDELITES AND ACTIVE LEAVES. PLEASE INDICATE IF SO DESIRED.

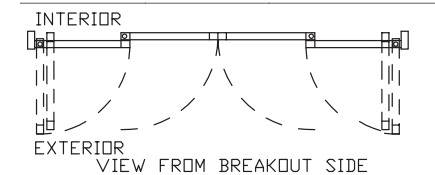

Jimmy Jones, AAADM, Fire Check Certified  
Sales  
DH Pace Entry Door Systems Group

Office: (816) 221-0072  
Mobile: (816) 918-8499  
Email: [Jimmy.Jones@dhpace.com](mailto:Jimmy.Jones@dhpace.com)

**DHPACE**  
Everything Doors Since 1926  
[www.dhpace.com](http://www.dhpace.com)

DH Pace Company, Inc. - 1901 E. 119th Street - Olathe, KS 66061  
Who is DH Pace Company?: [Click Here](#)


**ASSA ABLOY**

ASSA ABLOY Entrance Systems  
1900 Airport Road  
Monroe, NC 28110  
Phone: 1-866-237-2687  
specdesk.na.entrance@assaabloy.com



ASSA ABLOY SW200i  
SURFACE APPLIED DUAL  
SWING DOOR OPERATOR  
" PUSH APPLICATION "

\* ELECTRICAL SERVICE  
120 VAC, 50/60 HZ.  
10A. BY ELEC. CONTR.

HOLLOW METAL, WOOD  
FLUSH OR ALUMINUM  
DOOR AND FRAME  
BY OTHERS.

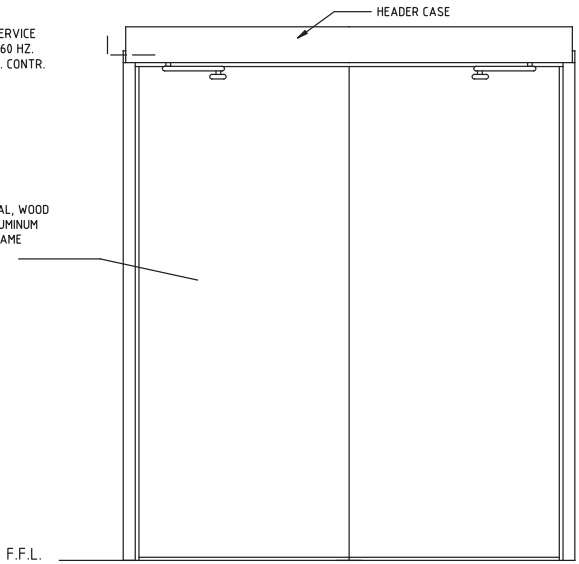

INTERIOR ELEVATION

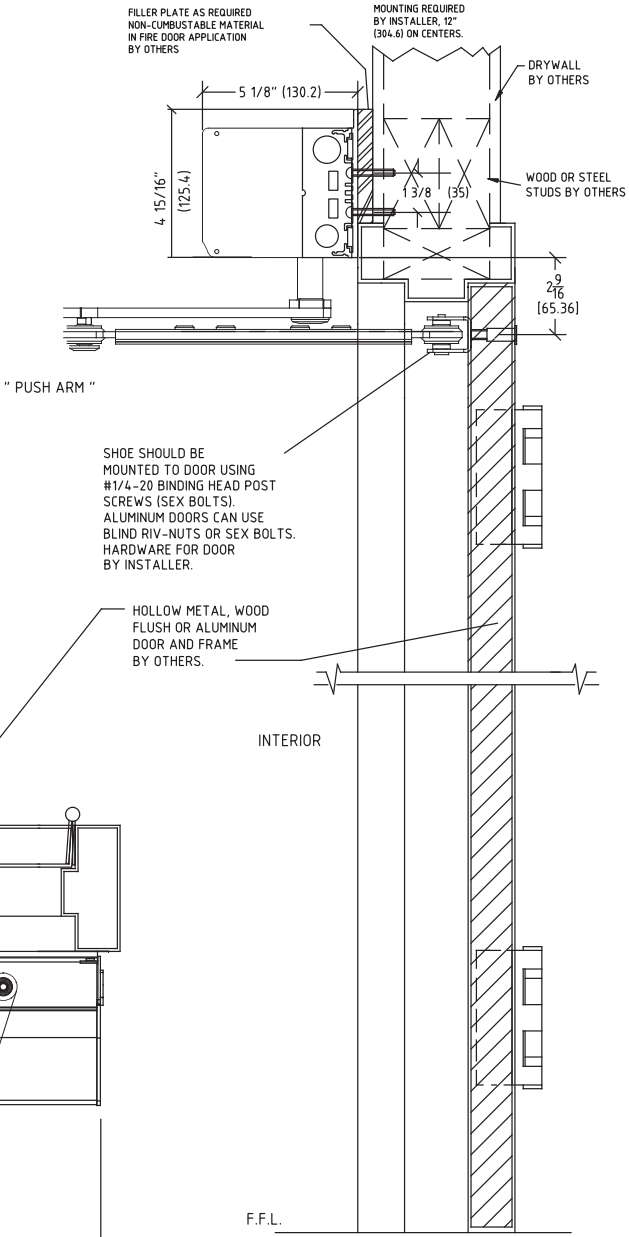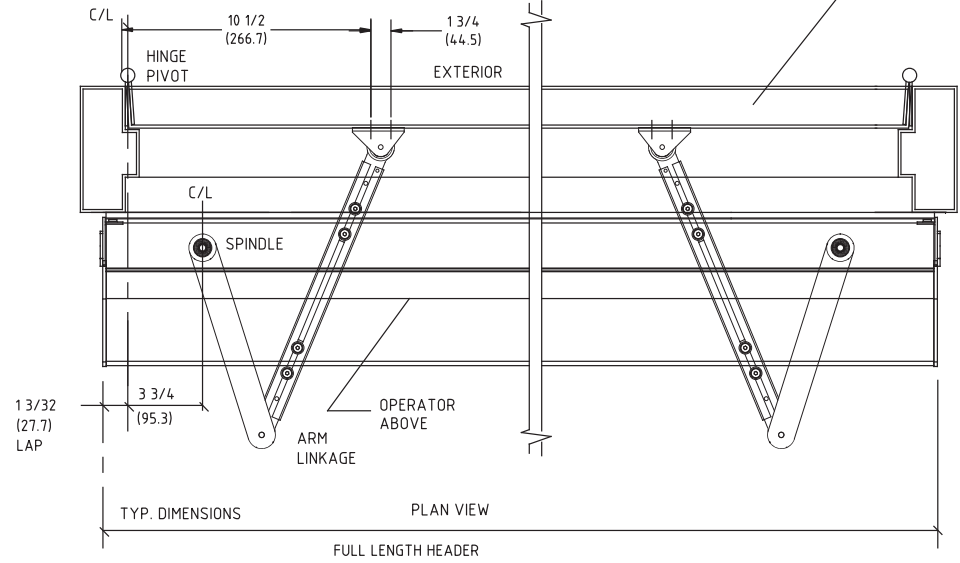

**NOTE:**

SW200i is DESIGNED FOR HIGH PERFORMANCE, HEAVY  
USAGE PEDESTRIAN APPLICATIONS THAT COMPLY WITH  
ANSI A156.10. THE OPERATOR CAN ALSO BE ADJUSTED  
FOR LOWER MANUAL PUSH FORCES TO COMPLY WITH  
ANSI 156.19 AND FIRE DOOR REGULATIONS.

STANDARD FINISH:  
CLEAR - AA-C23-A31.



CM-330/N

**Jimmy Jones, AAADM, Fire Check Certified**  
Sales  
DH Pace Entry Door Systems Group


Office: (816) 221-0072  
Mobile: (816) 918-8499  
Email: [Jimmy.Jones@dhpace.com](mailto:Jimmy.Jones@dhpace.com)

**DHPACE**  
Everything Doors Since 1926  
[www.dhpace.com](http://www.dhpace.com)


DH Pace Company, Inc. - 1901 E. 119th Street - Olathe, KS 66061  
Who is DH Pace Company?: [Click Here](#)

81"

120"

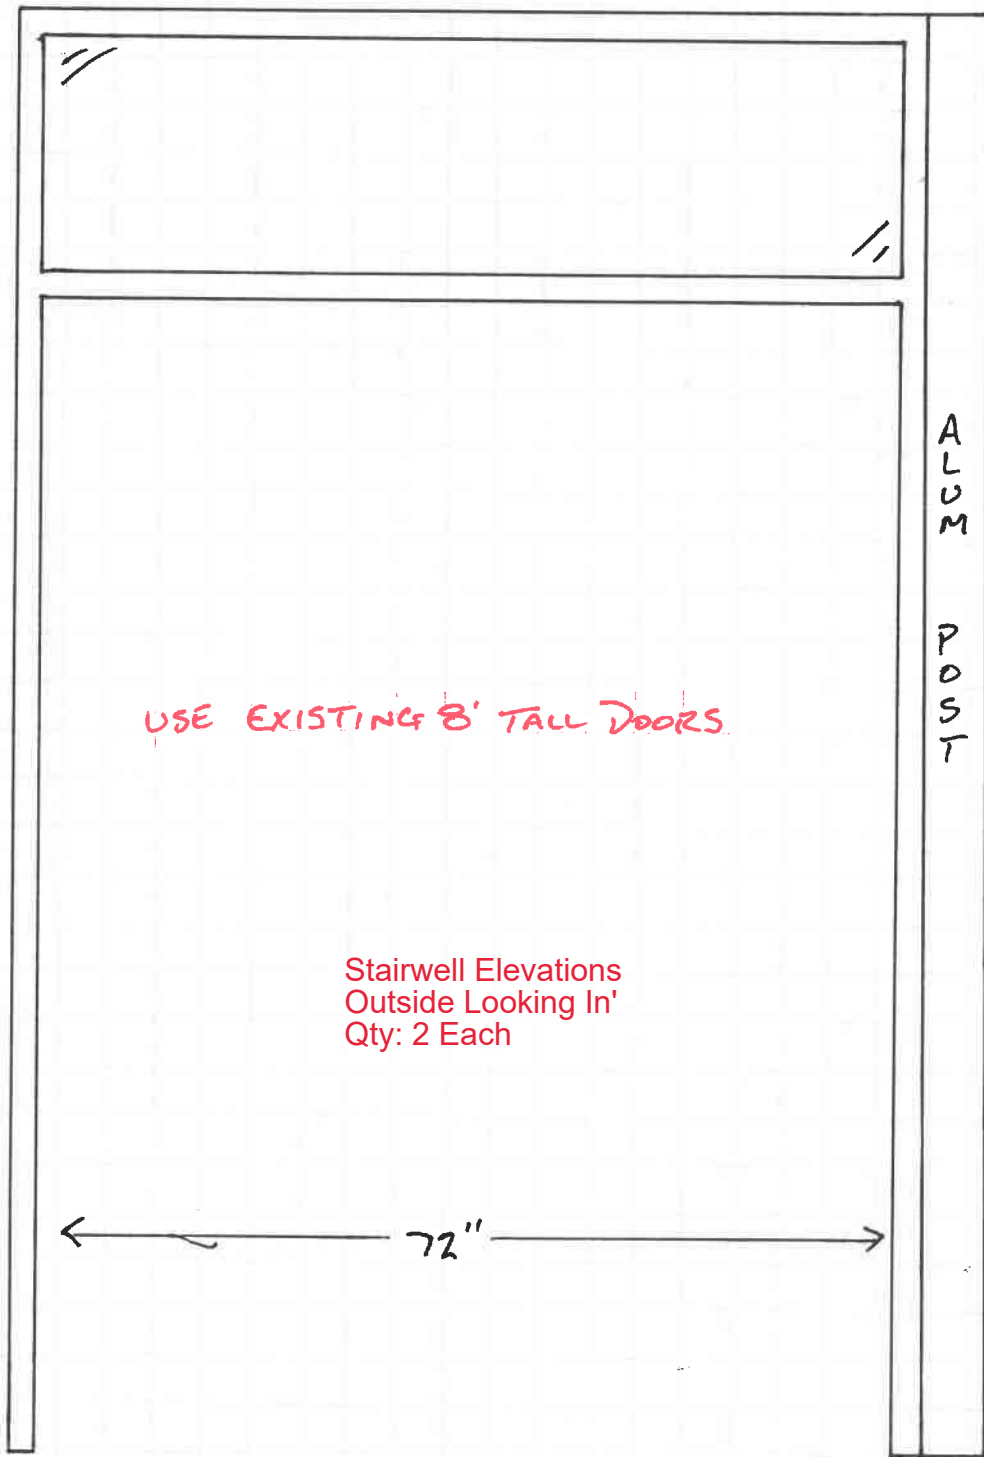

35"

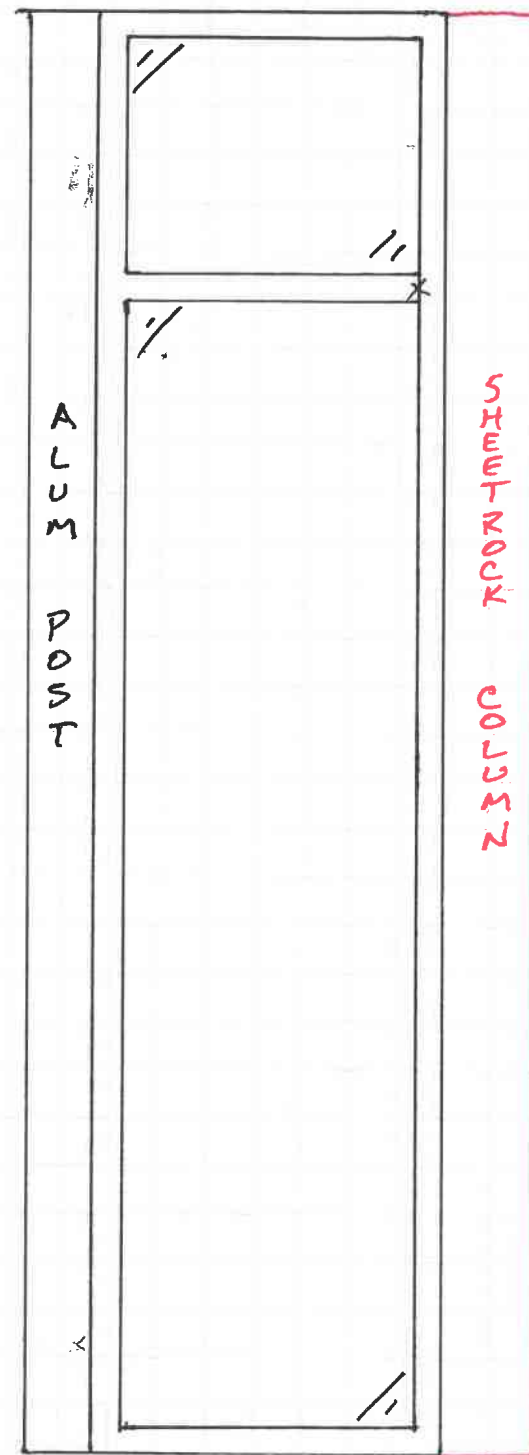

Stairwell Floor Plan  
Mirrored Layouts  
Qty:2

