


THIS IS A TRUSS PLACEMENT DIAGRAM ONLY. These trusses are designed as individual building components to be incorporated into the building design at the specifications of the building designer. See individual design sheets for each truss design identified on the placement drawing. The building designer is responsible for temporary and permanent bracing of the roof and floor system and for the overall structure. The design of the truss support structure including leathers, beams, walls, and concrete foundations is the responsibility of the building designer. For more information, see "Bracing of wood trusses" available from the Truss Plate Institute, 583 Dwindford Drive, Madison, WI 53179.	Shop Drawing Approval THIS LAYOUT IS THE SOLE SOURCE FOR FABRICATION OF TRUSSES AND JOISTS ALL PREVIOUS ARCHITECTURAL OR OTHER TRUSS LAYOUTS REVIEWED AND APPROVAL OF THIS LAYOUT MUST BE RECEIVED BEFORE ANY TRUSSES WILL BE BUILT. VERIFY ALL CONDITIONS TO INSURE AGAINST CHANGES THAT WILL RESULT IN EXTRA CHARGES TO YOU! Approved By: _____ Date: _____	Customer		SUMMITT HOMES	
		Job Name		Lot 60 Hawthorn Ridge	
		Job Site Address		2926 SW Arbor Tree Dr.	
		City,	State	MO	
		Designer		Chance 785-746-4240	
		9/23/2020		Job # 400634	

RESIDENTIAL ENGINEERING SERVICES, LLC
SHOP DRAWING / SUBMITTAL REVIEW

APPROVED

SUBMITTAL WAS REVIEWED FOR DESIGN CONFORMITY AND GENERAL CONFORMANCE TO CONTRACT DOCUMENTS ONLY. THE CONTRACTOR IS RESPONSIBLE FOR CONFIRMING AND CORRELATING DIMENSIONS AT JOBSITE FOR TOLERANCE, CLEARANCE, QUANTITIES, FABRICATION PROCESSES AND TECHNIQUES OF CONSTRUCTION, COORDINATION OF HIS OR HER WORK WITH OTHER TRADES AND FULL COMPLIANCE WITH CONTRACT DOCUMENTS.

REVIEWED BY:
RESIDENTIAL ENGINEERING SERVICES, LLC
Brad A. Huxol, P.E.

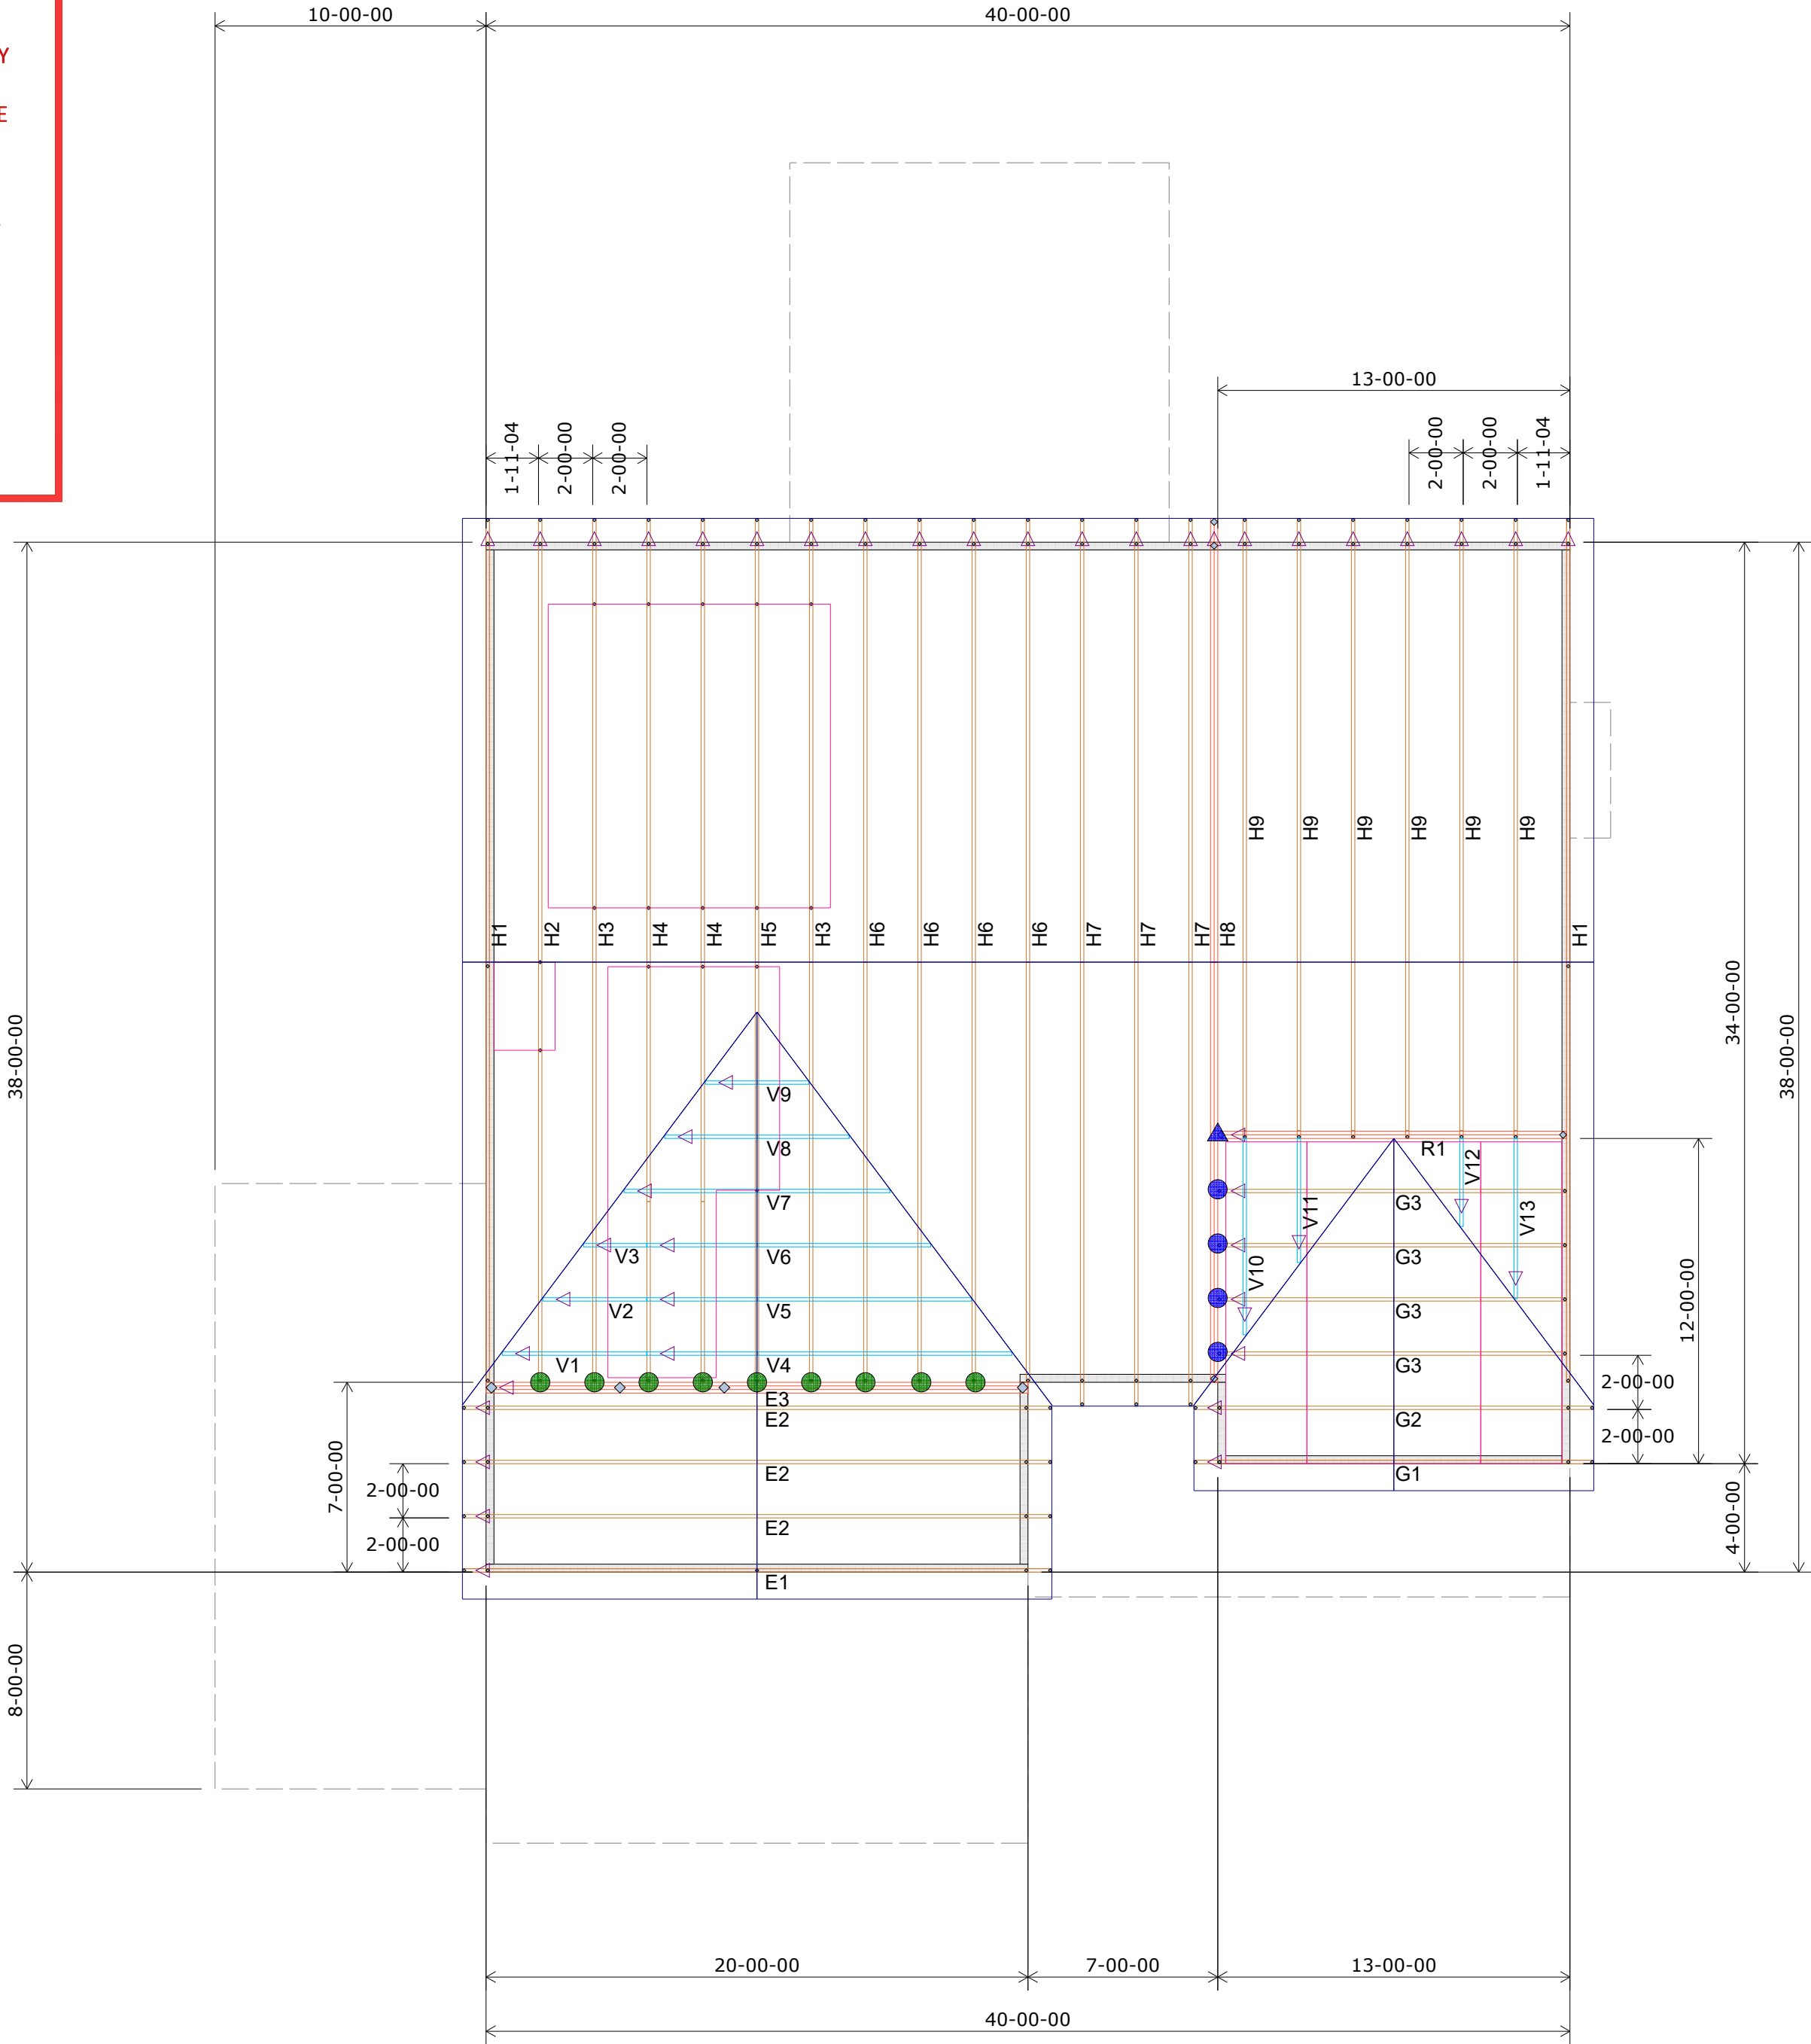

2nd Floor Truss Layout
Scale: 3/16" = 1'



Wheeler Lumber
1959 Old Hwy 50 NE
Waverly, KS 66871

THIS LAYOUT IS THE SOLE SOURCE FOR FABRICATION OF TRUSSES AND VOIDS ALL PREVIOUS ARCHITECTURAL OR OTHER TRUSS LAYOUTS. REVIEW AND APPROVAL OF THIS LAYOUT MUST BE RECEIVED BEFORE ANY TRUSSES WILL BE BUILT. VERIFY ALL CONDITIONS TO INSURE AGAINST CHANGES THAT WILL RESULT IN EXTRA CHARGES TO YOU.

Customer

Job Name

Job Site Address

City, State

Designer

Job # 400634

Summit Homes

Lot 60 Hawthorn Ridge

2926 SW Arbor Tree Dr.
Lee's Summit
Missouri
9/23/2020