


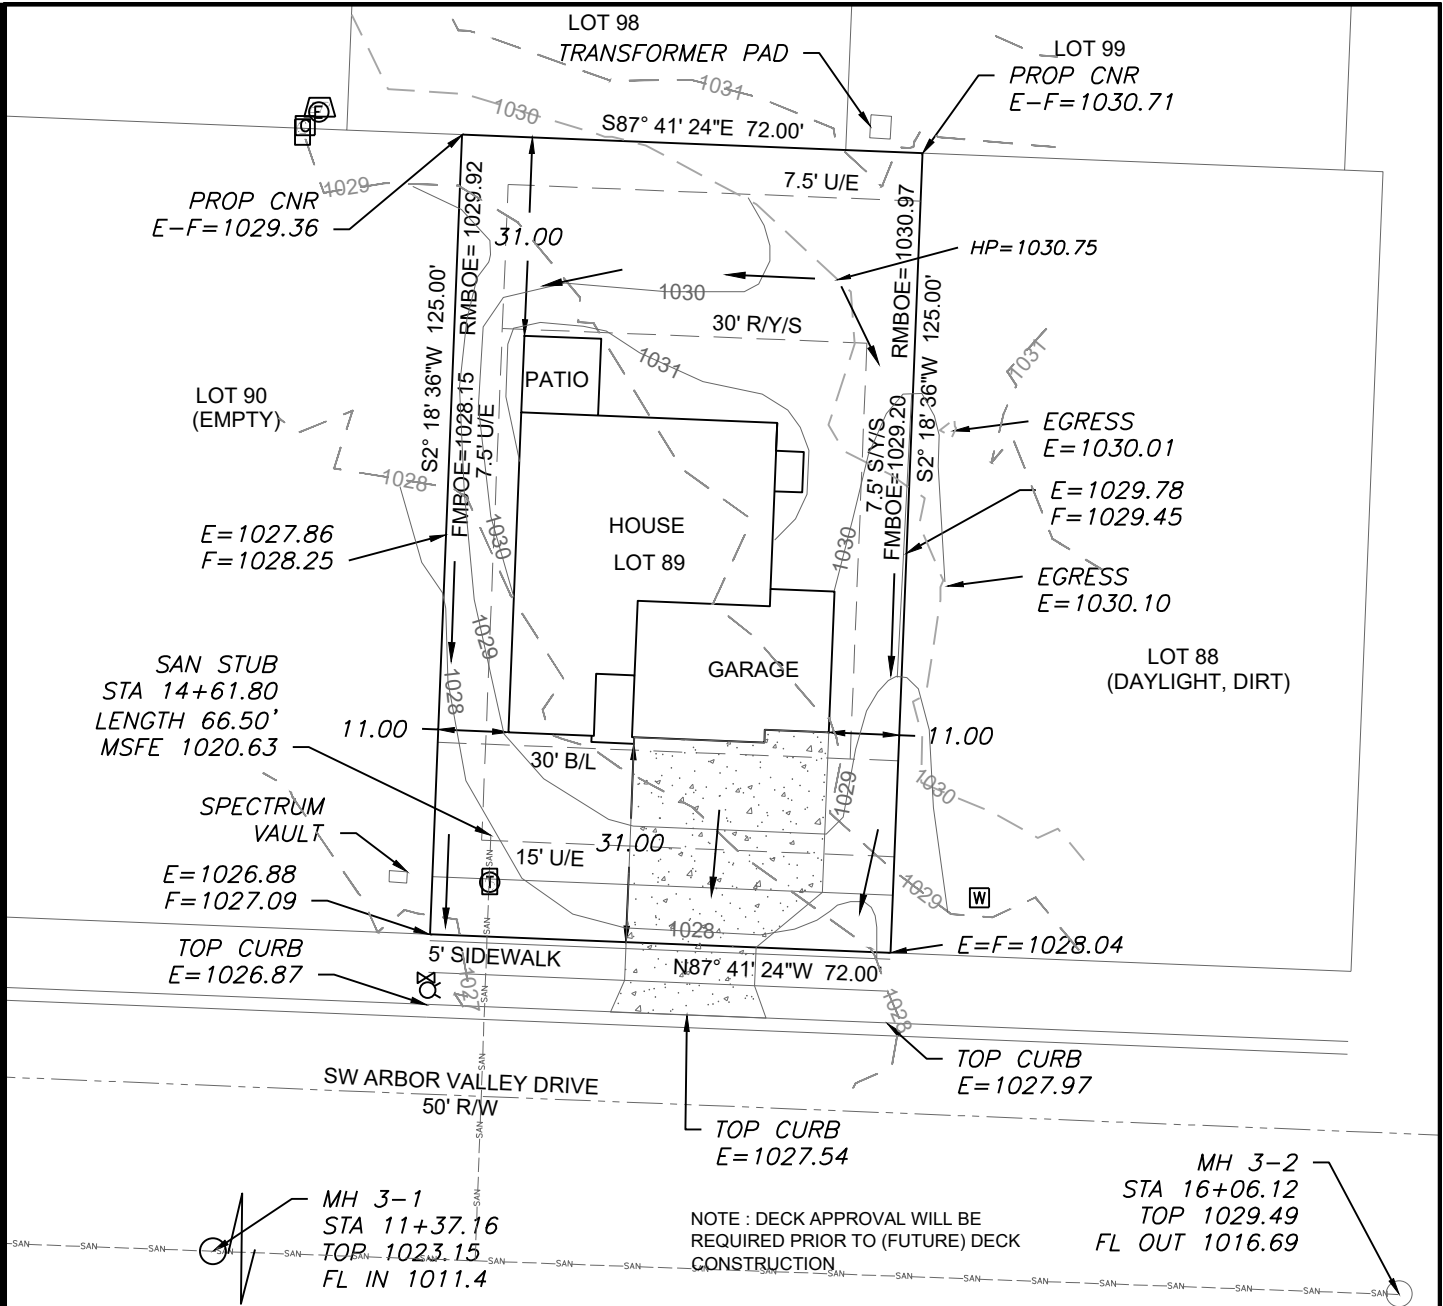

LEGEND

- Gas Meter
- Telephone or Fiber-Optic Pedestal
- Cable TV Pedestal
- Electric Pedestal
- Light Pole
- Mailbox
- Fire Hydrant
- Water Valve

PROPOSED HOUSE



TOP FOUNDATION = 1032.00
GARAGE FLOOR = 1030.00
TOP FOOTING = 1023.00
BASEMENT FLOOR = 1023.33

E = EXISTING ELEVATION
F = PROPOSED FINAL ELEVATION
G = ADJACENT GRADE AT EGRESS
U/E = UTILITY EASEMENT
B/L = BUILDING LINE
S/Y/S = SIDE YARD SETBACK
R/Y/S = REAR YARD SETBACK

NOTES

1. BUILDER TO VERIFY ALL BUILDING ELEVATIONS AND DIMENSIONS.
2. THIS PLOT PLAN DOES NOT CONSTITUTE A BOUNDARY SURVEY.
3. THE EASEMENTS SHOWN ON THIS PLOT PLAN ARE TAKEN FROM THE FINAL PLAT. OTHER EASEMENTS MAY EXIST.

DRIVEWAY SLOPE = 7.0%
EXTENDED LOT AREA = 9792.1 SF
DRIVEWAY AREA = 945.6 SF
DRIVEWAY APPROACH = 233.6 SF
SIDEWALK AREA = 258.4 SF

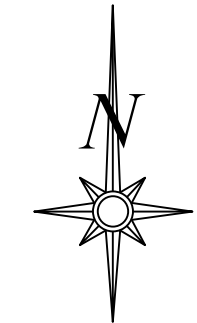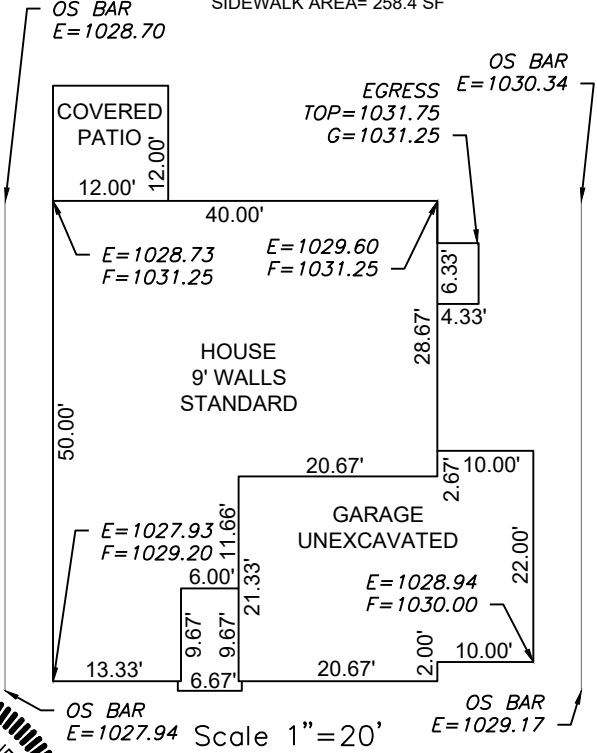


Scale 1"=30'

LOT INFORMATION

9,000 SQ. FT.
MSFE=1020.63
FMBOE=1029.20(RT)
RMBOE= 1030.97 (RT)
FMBOE=1028.15(LEFT)
RMBOE= 1029.92 (LEFT)
ADDRESS
1520 SW ARBOR VALLEY DR.
LEGAL DESCRIPTION
LOT 89, HAWTHORN RIDGE 1ST PLAT, A SUBDIVISION AS RECORDED IN LEE'S SUMMIT, JACKSON COUNTY, MISSOURI.

ENGINEERING SOLUTIONS
ENGINEERING & SURVEYING
50 SE 30TH STREET
LEE'S SUMMIT, MO 64082
P:(816) 623-9888 F:(816)623-9849
WWW.ENGINEERINGSOLUTIONSKC.COM

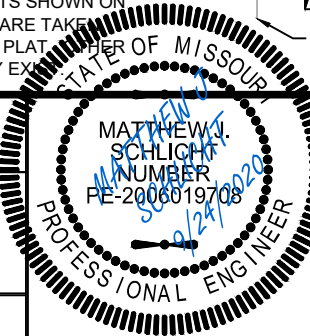

PLOT PLAN - LOT 89
HAWTHORN RIDGE 1ST PLAT
LEE'S SUMMIT, JACKSON COUNTY, MISSOURI

SUMMIT HOMES 120 SE 30TH STREET LEE'S SUMMIT, MO 64082				
PROJECT NO. 1	FILE NAME LOT 89, HAWTHORN RIDGE	DATE 7/27/20	SHEET 1	OF 1
Rev:				

THIS DRAWING IS NOT VALID UNLESS THE SIGNATURE, DATE AND SEAL OF THE ENGINEER WHO SUPERVISED THE PREPARATION OF THIS DRAWING HAS BEEN AFFIXED HERETO.