

HAWTHORN RIDGE #89

RESIDENTIAL ENGINEERING SERVICES, LLC
SHOP DRAWING / SUBMITTAL REVIEW

APPROVED

SUBMITTAL WAS REVIEWED FOR DESIGN CONFORMITY
AND GENERAL CONFORMANCE TO CONTRACT
DOCUMENTS ONLY. THE CONTRACTOR IS RESPONSIBLE
FOR CONFIRMING AND CORRELATING DIMENSIONS AT
JOBSITE FOR TOLERANCE, CLEARANCE, QUANTITIES,
FABRICATION PROCESSES AND
TECHNIQUES OF CONSTRUCTION, COORDINATION OF
HIS OR HER WORK WITH OTHER TRADES AND FULL
COMPLIANCE WITH CONTRACT DOCUMENTS.

REVIEWED BY:
RESIDENTIAL ENGINEERING SERVICES, LLC

Brad A. Huxol, P.E.

RT7A

Hurricane/Seismic Anchor

Ref.# H2.5A

Fasteners

Supporting Member:

Supported Member:

(3) 8d Nails

(2) 8d Nails

USP Structural Connectors
Copyright 1998 United Steel Products Company

MSH29

Adjustable Strap Hanger

Ref.# TH429

Code Listings:

NEHA 300

IBC 1601.6B 2006

LA CITY FR 2007

OSHA 1910.269

OSHA 1910.269

U.S. PAT. #5,212,317

Fasteners

Supporting Member:

Top-Max Condition:

Face Mount Condition:

Supported Member:


(3) 8d Nails

(2) 8d Nails

(3) 8d Nails

(2) 8d Nails

USP Structural Connectors
Copyright 1998 United Steel Products Company

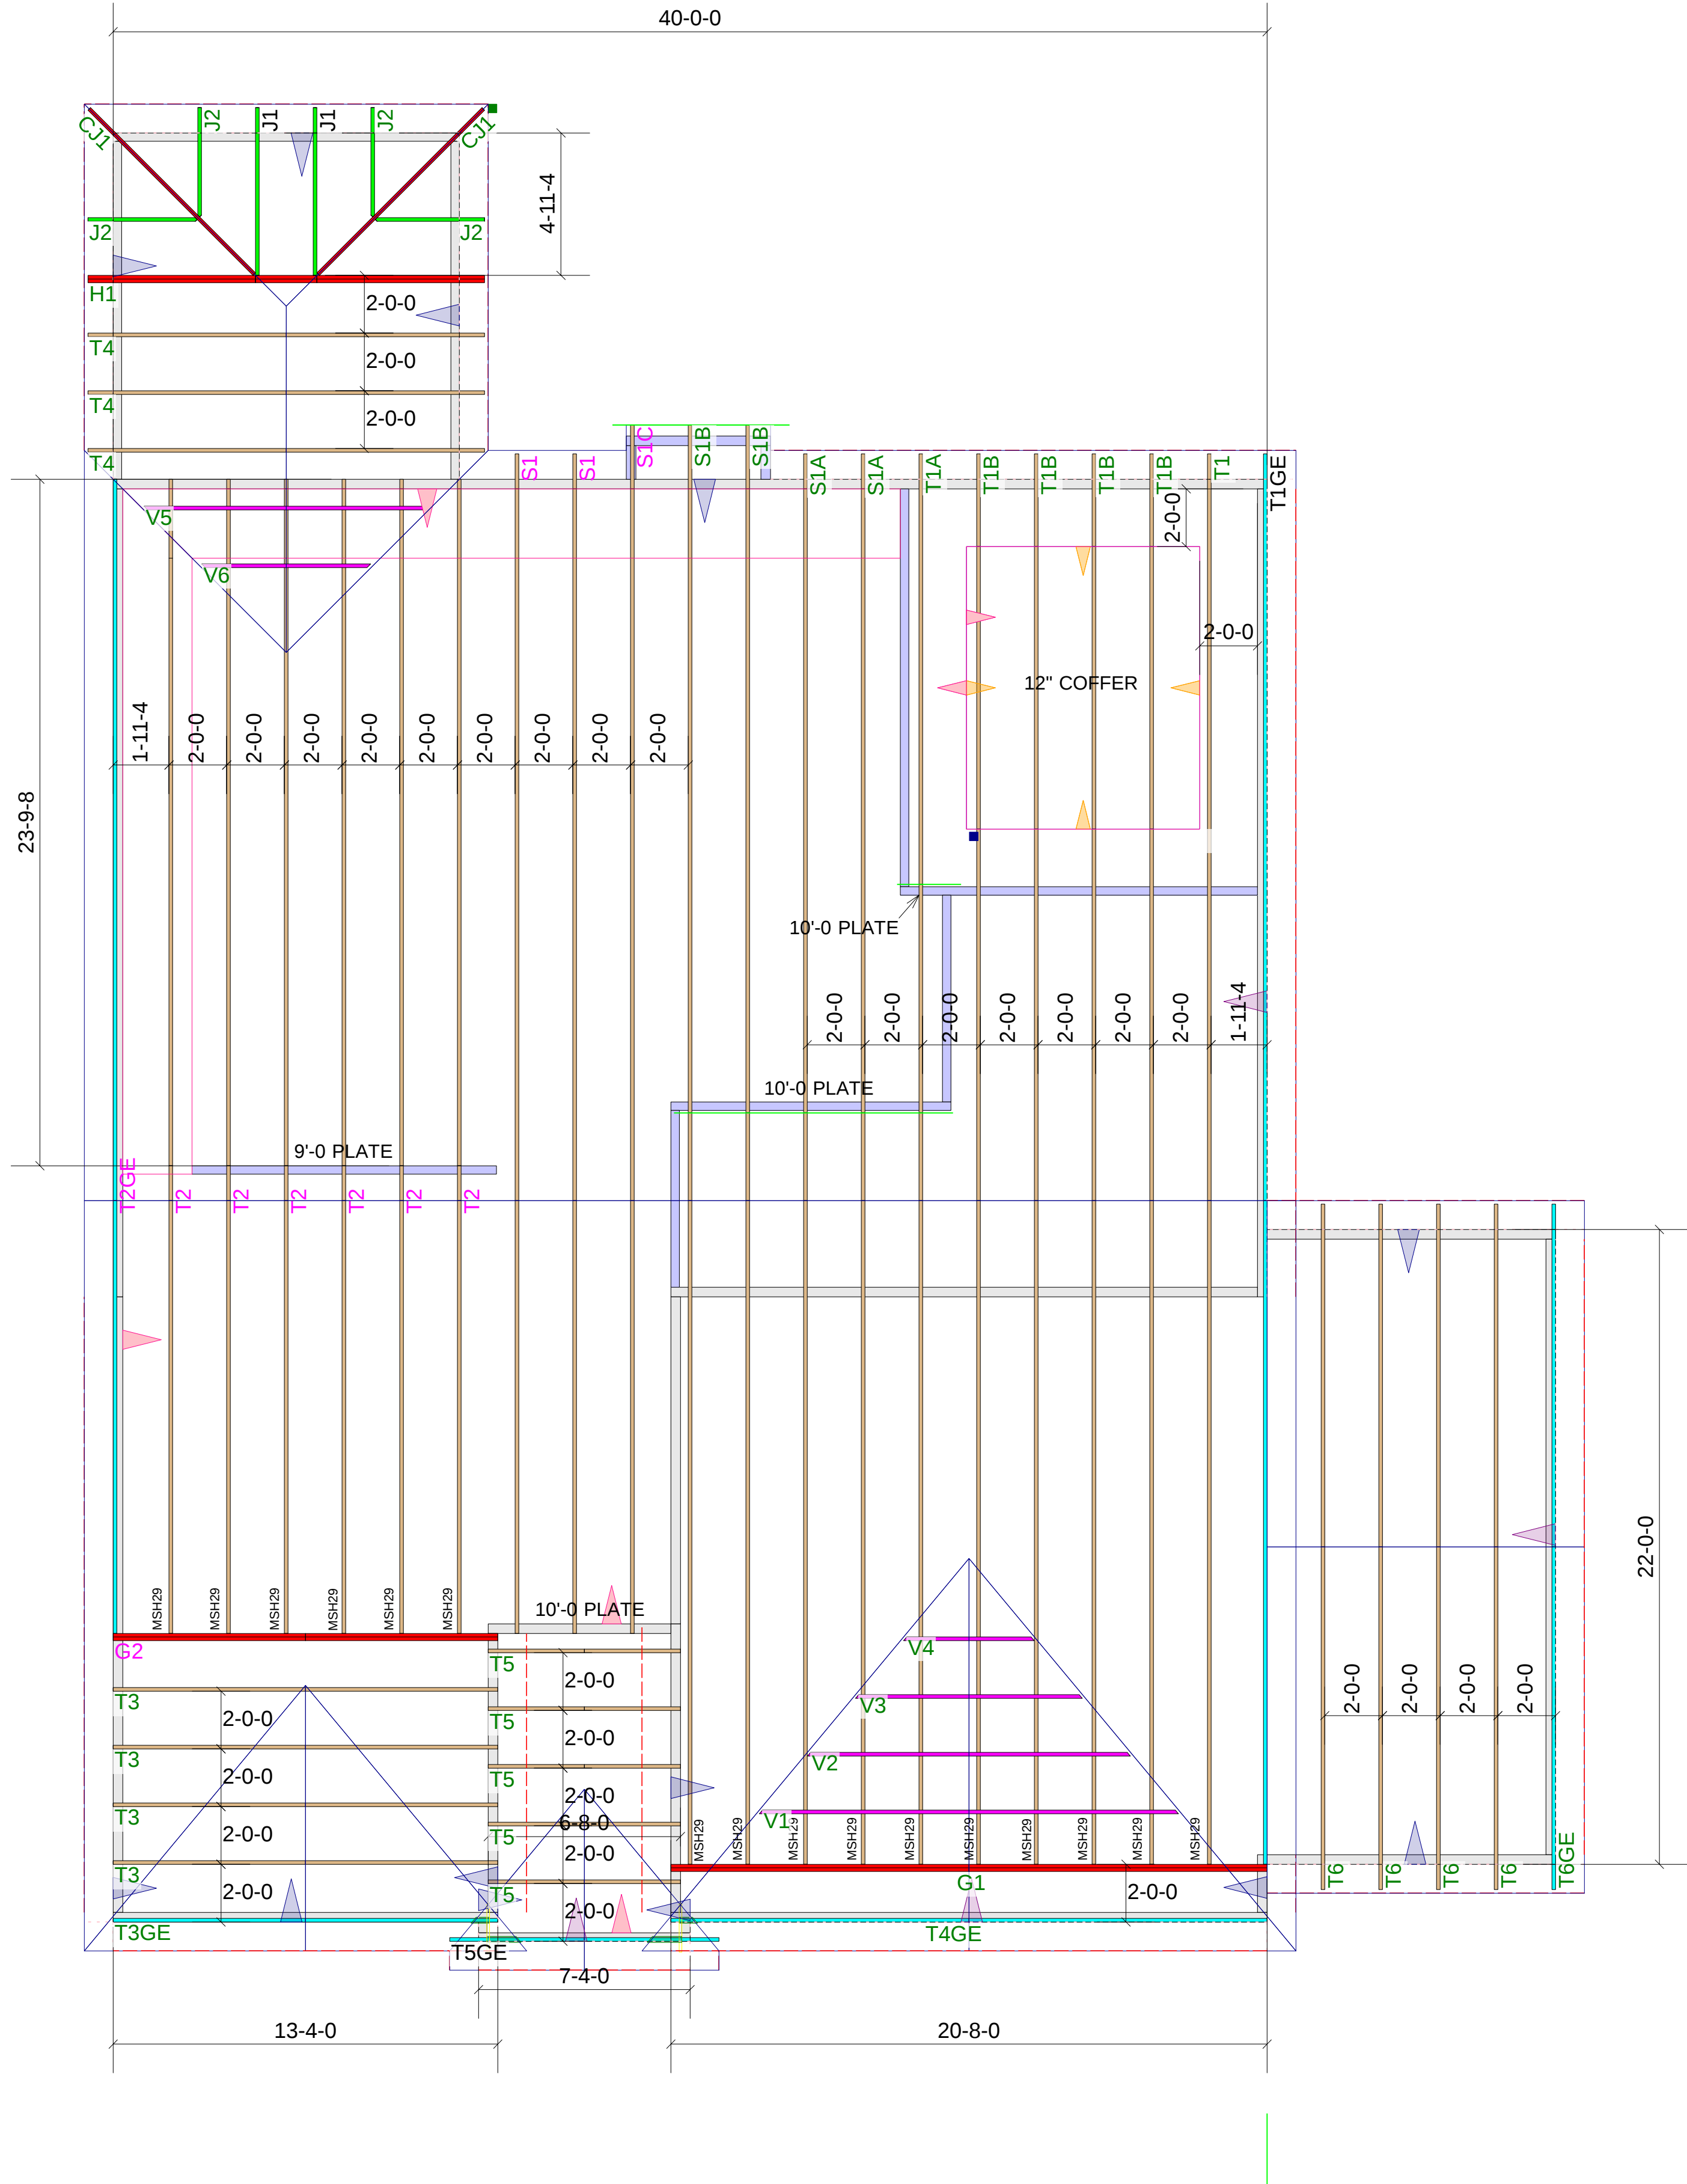

TRUSS LAYOUT

Scale: 1/4" = 1'-0"

SUMMIT HOMES

WESTPORT CRAFTSMAN 3-CAR



9826 BIG MEADOWS ROAD
JEFFERSON CITY MO 65101

OFFICE: (573) 395-3400

FAX : (573) 395-3410

Telephone:

Contact:

Drawn By:

Fax:

Sales:

Date:

THIS IS A TRUSS PLACEMENT DIAGRAM ONLY. These trusses are designed as individual building components to be incorporated into the building design at the specification of the building designer. See individual design sheets for each truss design identified on the placement drawing. The building designer is responsible for temporary and permanent bracing of the roof and floor system and for the overall structure. The design of the truss support structure including headers, beams, walls, and columns is the responsibility of the building designer. For general guidance regarding bracing, consult "Bracing of wood trusses" available from the Truss Plate Institute, 583 Donifrio Drive, Madison, WI 53179.

Truss performance depends not only on proper design and fabrication, but also on proper handling installation and bracing. The truss engineering and the HIB-91 SUMMARY SHEET provided should be carefully reviewed before installing any truss. If you need any additional information regarding specific installation or bracing requirements for your particular project, consult with the engineer of record or building designer for your project.