


Bedroom 185.6  
 Living 413.25  
 Sewing 217.5

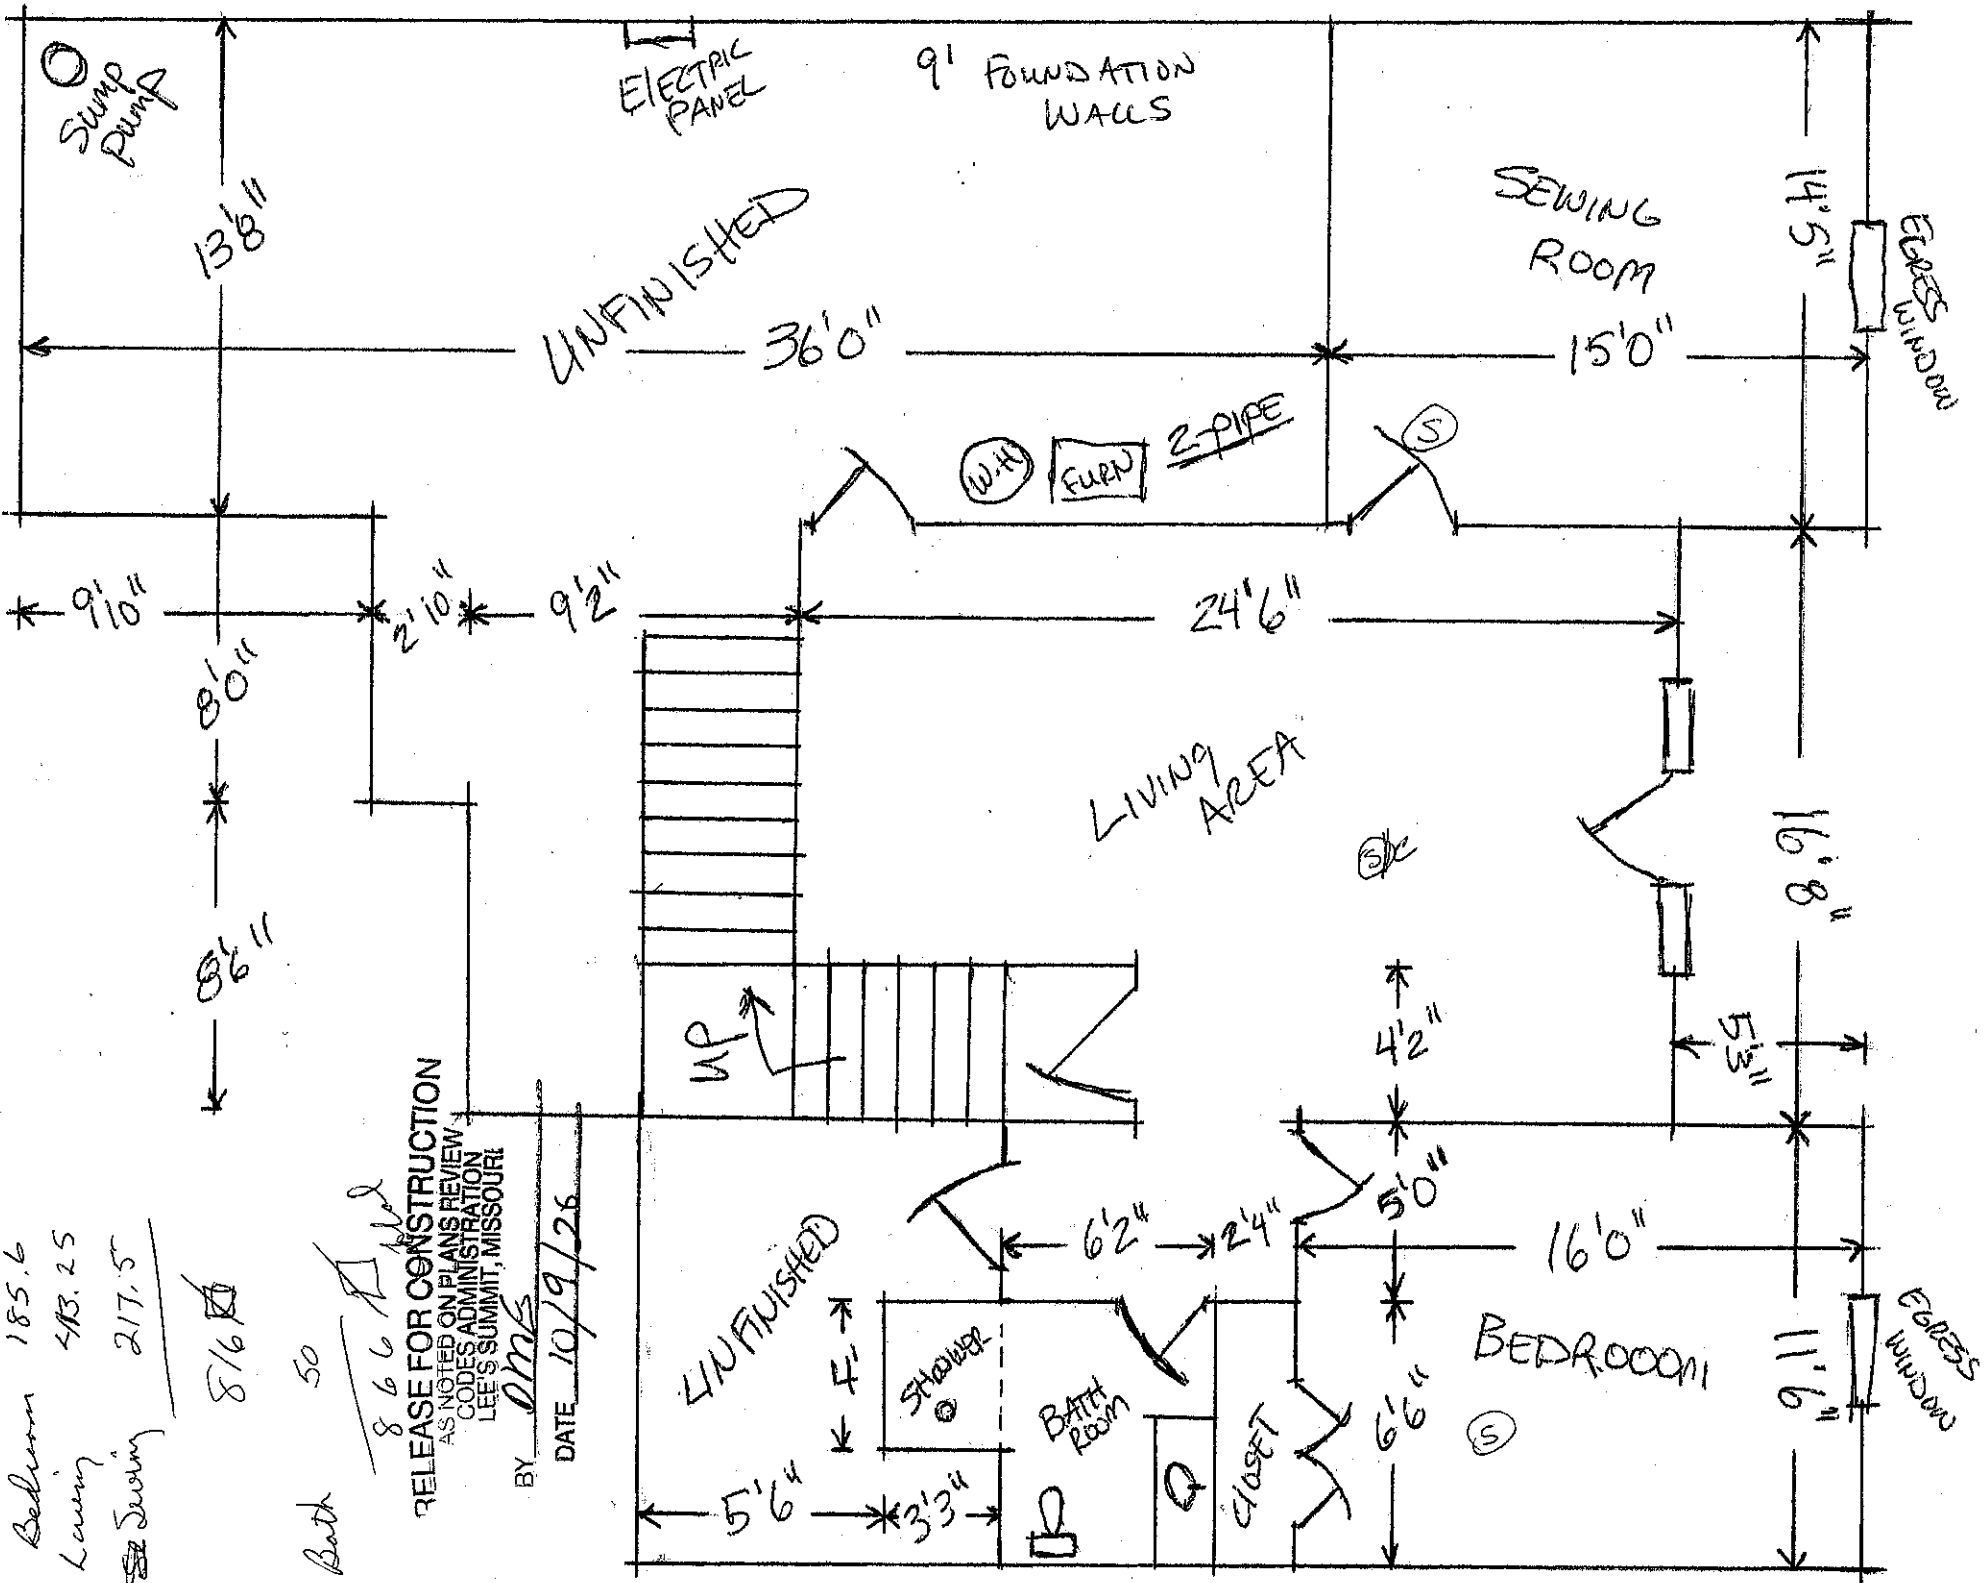

RELEASE FOR CONSTRUCTION  
 AS NOTED ON PLANS REVIEW  
 CODES ADMINISTRATION  
 LEE'S SUMMIT, MISSOURI

BY *DMG*  
 DATE 10/9/28