


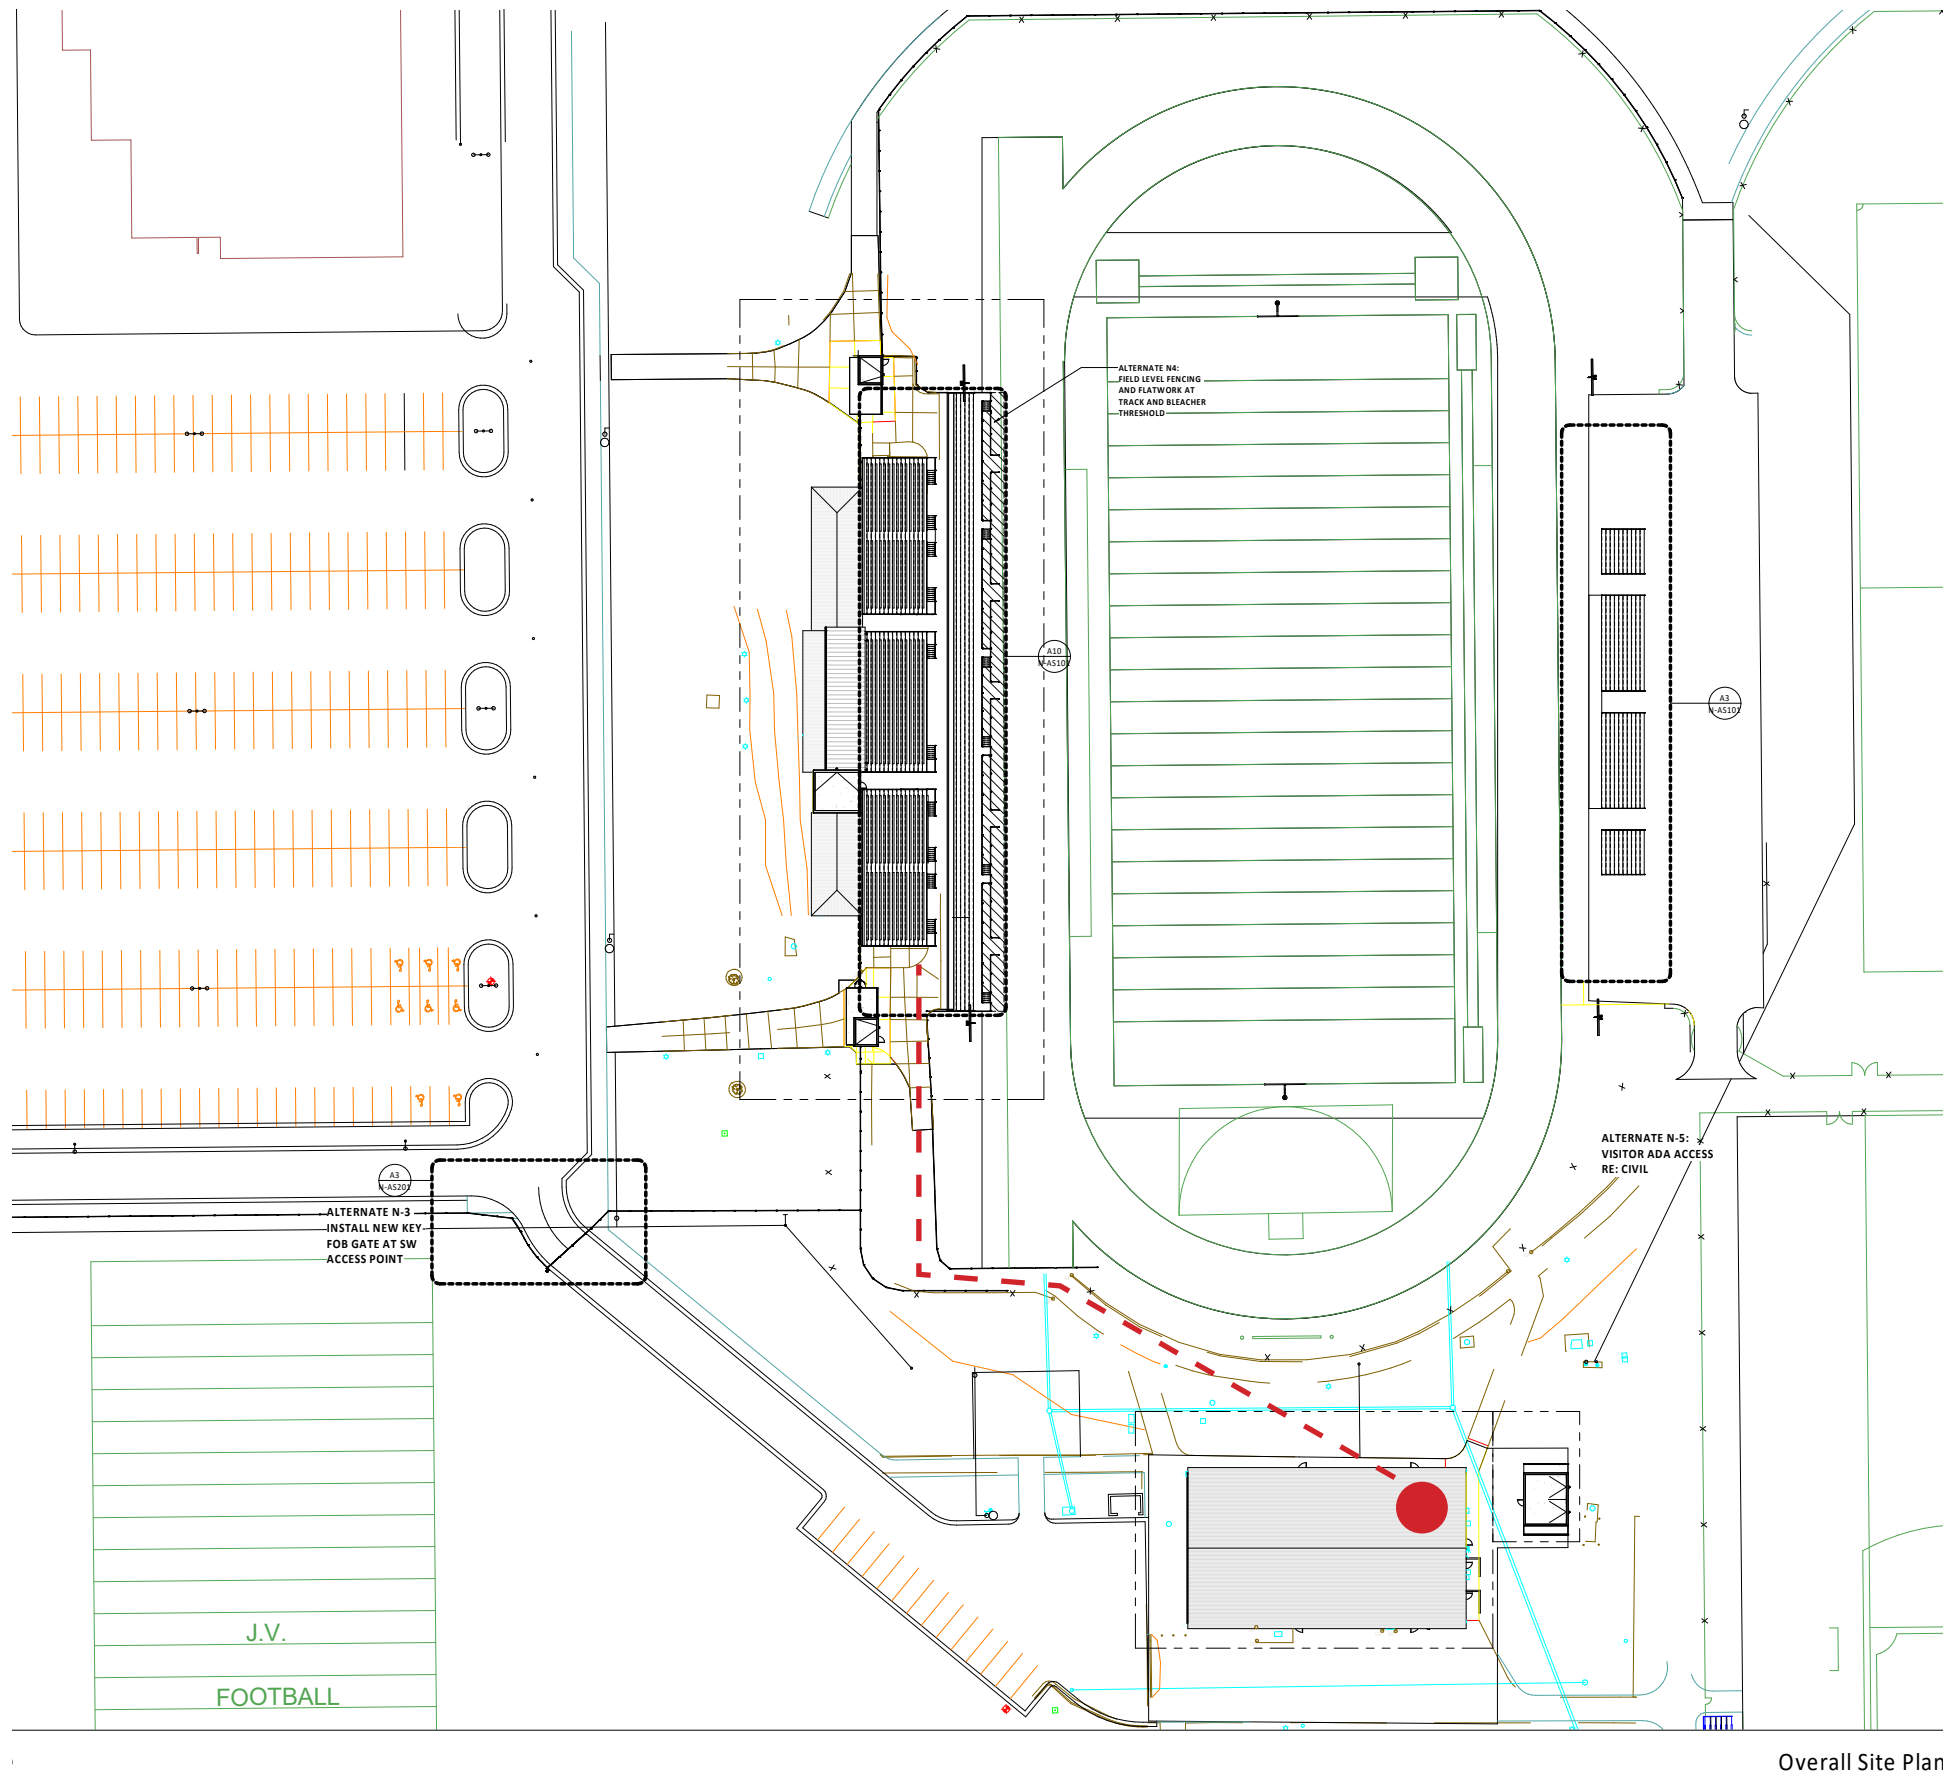

Overall Site Plan