


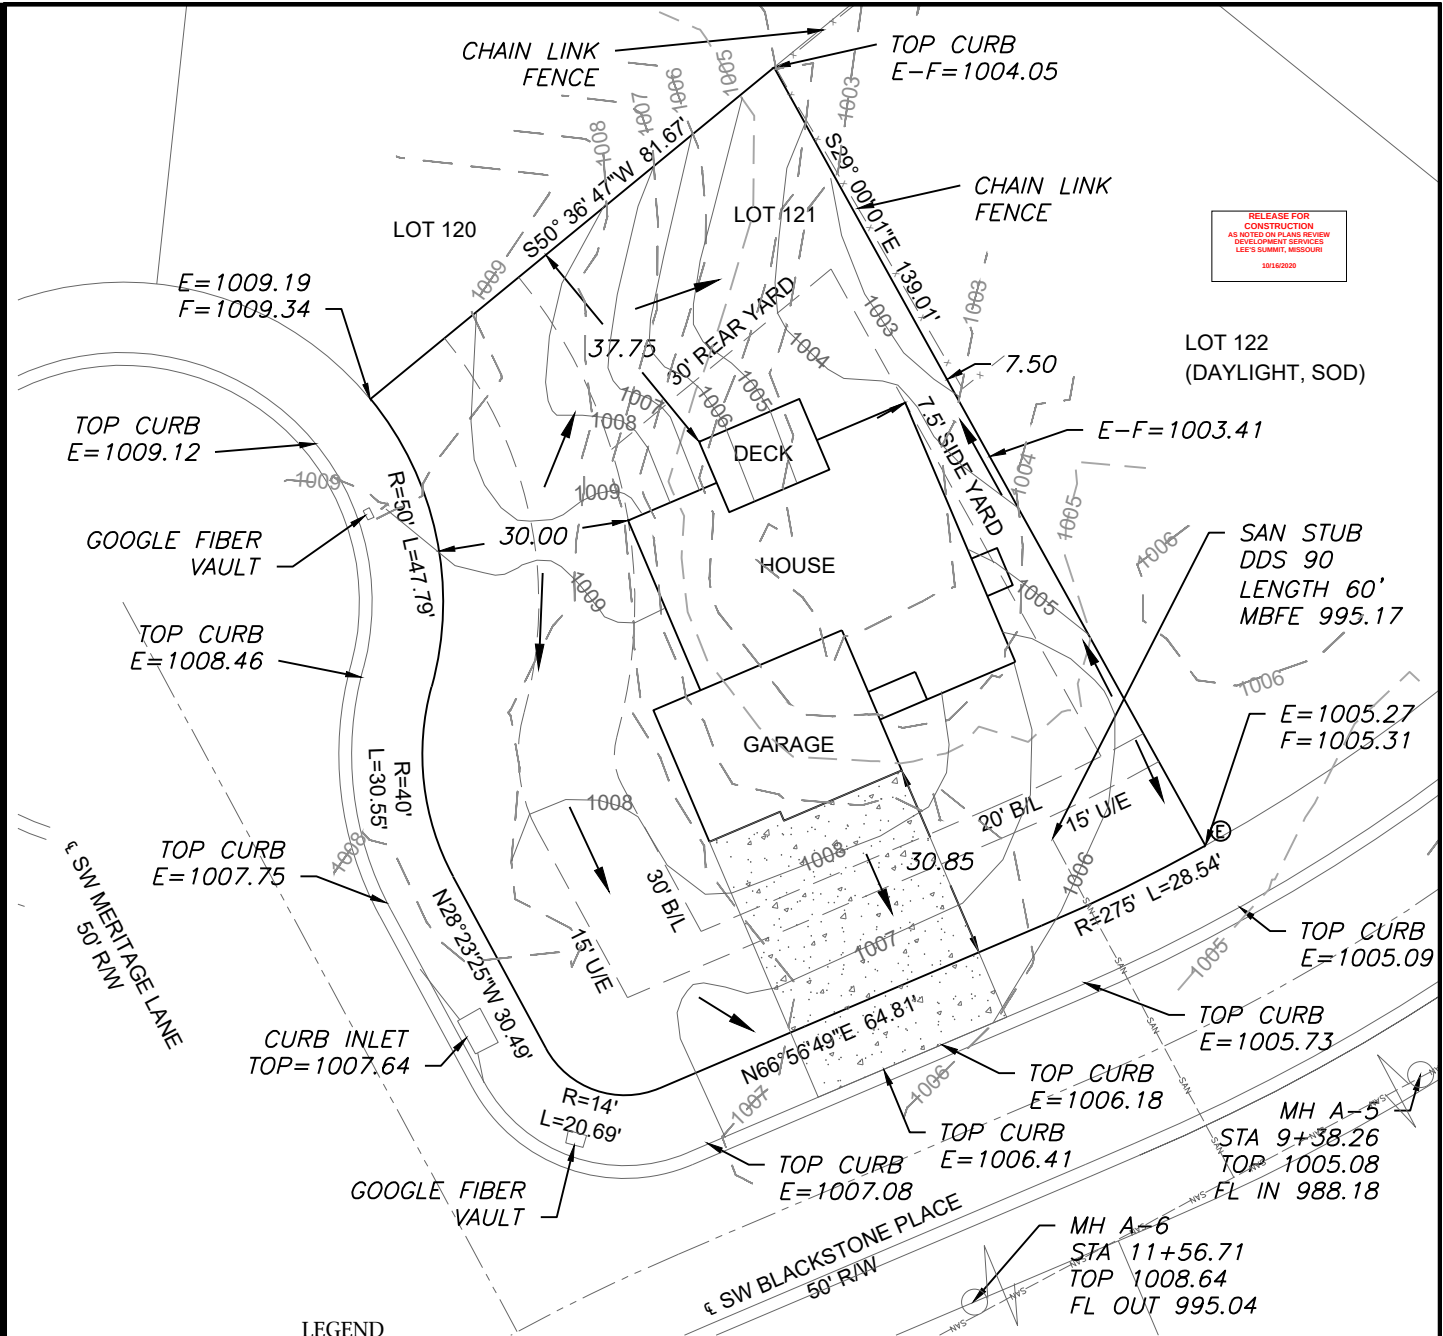

RELEASE FOR  
CONSTRUCTION  
AS NOTED ON PLANS REVIEW  
BY ENGINEERING SOLUTIONS  
LEE'S SUMMIT, MISSOURI  
10/15/2020

LEGEND

- Gas Meter
- Telephone or Fiber-Optic Pedestal
- Cable TV Pedestal
- Electric Pedestal
- Light Pole
- Mailbox
- Fire Hydrant
- Water Valve
- Water Meter


PROPOSED HOUSE

TOP FOUNDATION = 1010.50  
GARAGE FLOOR = 1008.50  
TOP FOOTING = 1001.50  
BASEMENT FLOOR = 1001.83


E = EXISTING ELEVATION  
F = PROPOSED FINAL ELEVATION  
G = ADJACENT GRADE AT EGRESS  
U/E = UTILITY EASEMENT  
B/L = BUILDING LINE  
S/Y/S = SIDE YARD SETBACK  
R/Y/S = REAR YARD SETBACK

NOTES

- BUILDER TO VERIFY ALL BUILDING ELEVATIONS AND DIMENSIONS.
- THIS PLOT PLAN DOES NOT CONSTITUTE A BOUNDARY SURVEY.
- THE EASEMENTS SHOWN ON THIS PLOT PLAN ARE TAKEN FROM THE FINAL PLAT. OTHER EASEMENTS MAY EXIST.

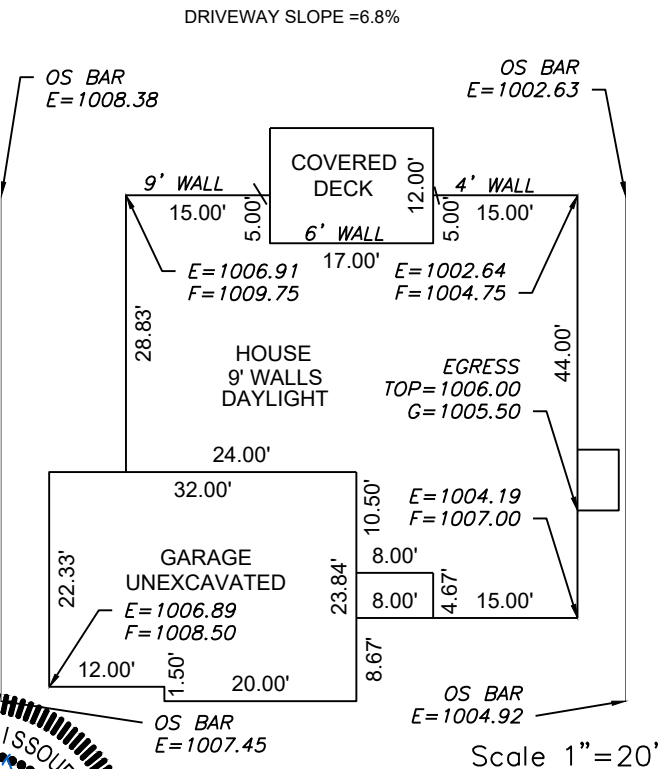

Scale 1"=20'

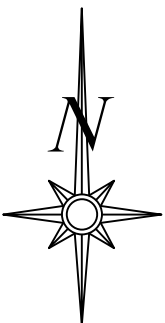

Scale 1"=30'


LOT INFORMATION

12,135.6 SQ. FT.  
MBFE=995.17  
ADDRESS  
1634 SW BLACKSTONE PL

LEGAL DESCRIPTION

LOT 121, NAPA VALLEY 3RD PLAT, A SUBDIVISION AS RECORDED IN LEE'S SUMMIT, JACKSON COUNTY, MISSOURI.

**ENGINEERING SOLUTIONS**  
ENGINEERING & SURVEYING  
50 SE 30TH STREET  
LEE'S SUMMIT, MO 64082  
P:(816) 623-9888 F:(816)623-9849  
WWW.ENGINEERINGSOLUTIONKCC.COM

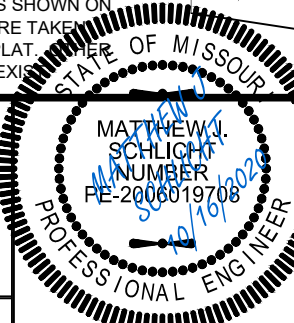

PLOT PLAN - LOT 121

NAPA VALLEY 3RD PLAT  
LEE'S SUMMIT, JACKSON COUNTY, MISSOURI

KEVIN HIGDON CONSTRUCTION  
PO BOX 847  
LEE'S SUMMIT, MO 64083

| PROJECT NO. | FILE NAME            | DATE   | SHEET | OF |
|-------------|----------------------|--------|-------|----|
| 1           | LOT 121, NAPA VALLEY | 8/4/20 | 1     | 1  |

THIS DRAWING IS NOT VALID UNLESS THE SIGNATURE, DATE AND SEAL OF THE ENGINEER WHO SUPERVISED THE PREPARATION OF THIS DRAWING HAS BEEN AFFIXED HERETO.