


APPROVED

SUBMITTAL WAS REVIEWED FOR DESIGN CONFORMITY AND GENERAL CONFORMANCE TO CONTRACT DOCUMENTS ONLY. THE CONTRACTOR IS RESPONSIBLE FOR CONFIRMING AND CORRELATING DIMENSIONS AT JOBSITE FOR TOLERANCE, CLEARANCE, QUANTITIES, FABRICATION PROCESSES AND TECHNIQUES OF CONSTRUCTION, COORDINATION OF HIS OR HER WORK WITH OTHER TRADES AND FULL COMPLIANCE WITH CONTRACT DOCUMENTS.


REVIEWED BY:  
RESIDENTIAL ENGINEERING SERVICES, LLC  
12/14/20  
Brad A. Huxol, P.E.

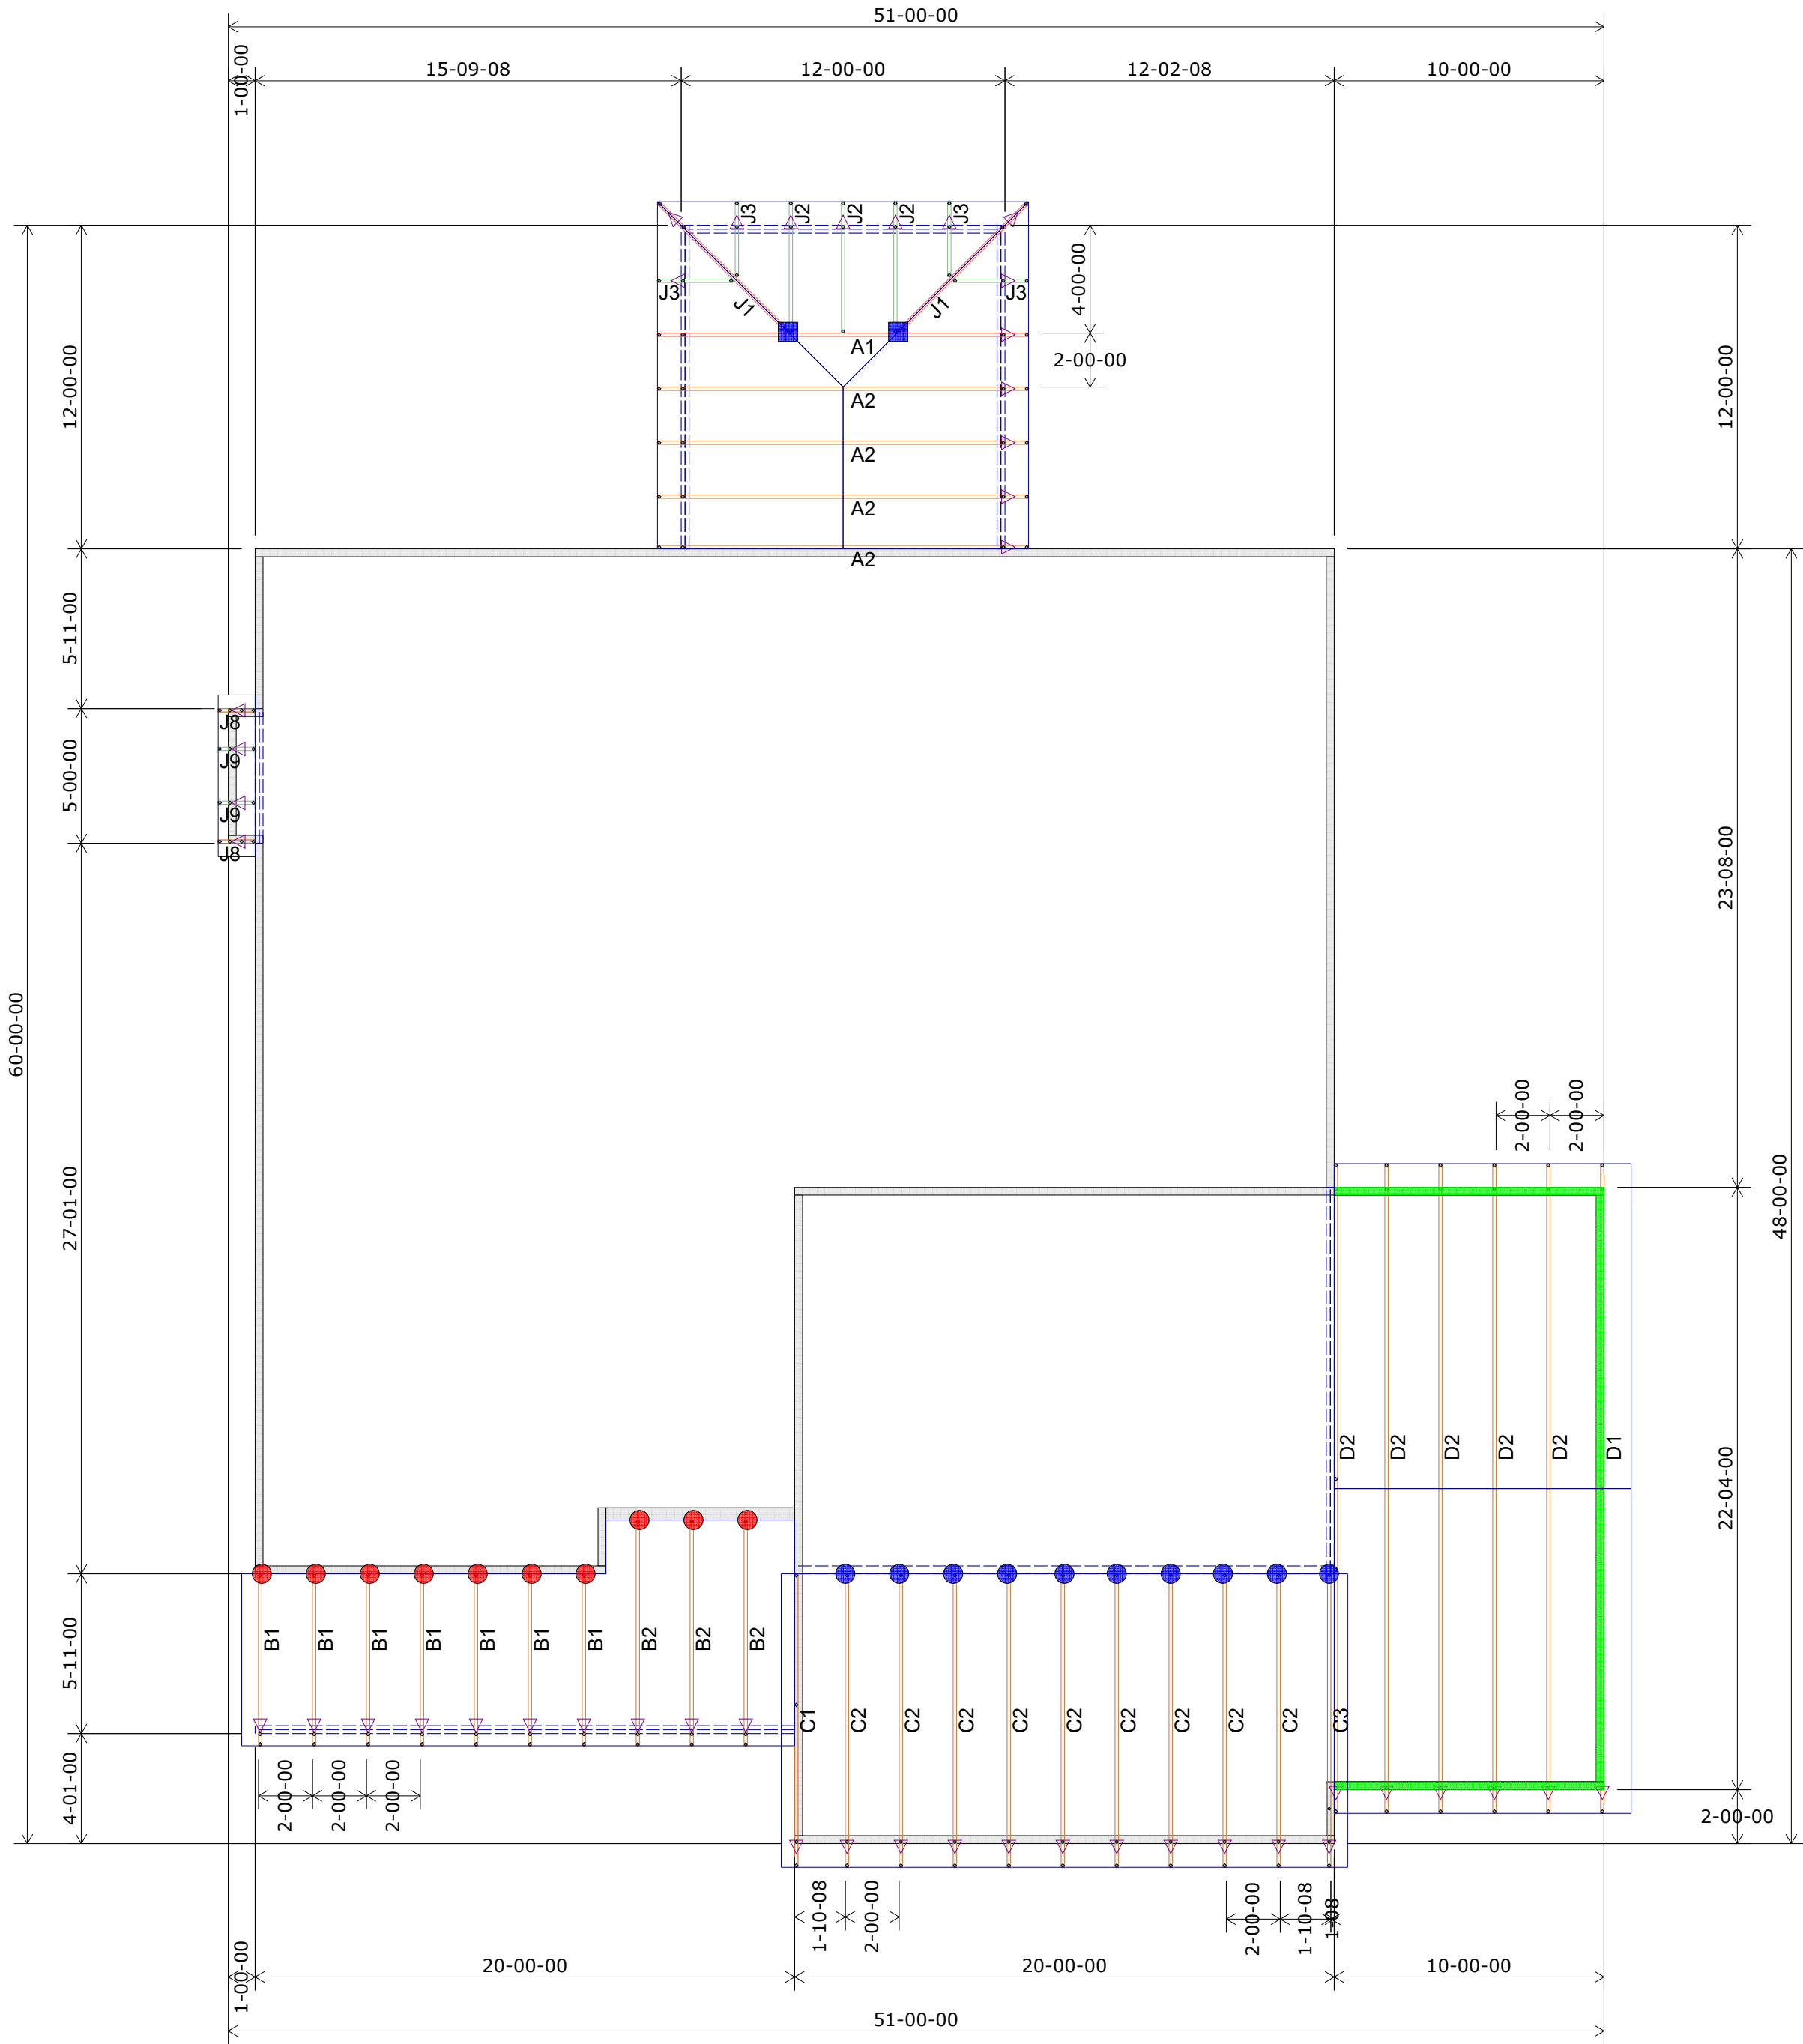

1st Floor Truss Layout  
Scale: 3/16" = 1'

| HANGER SCHEDULE | Quantity |
|-----------------|----------|
| LUS24           | 10       |
| LUS26           | 14       |
| HUS26           | 9        |
| HHUS26-2        | 0        |
| HGUS26-2        | 1        |
| HGUS28-3        | 0        |
| LTHJA26         | 0        |
| TJC37           | 2        |
| TJC57           | 0        |
| HTS20           | 0        |

Triangle denotes the left end of the Truss as it appears on the Engineered Drawings provided.

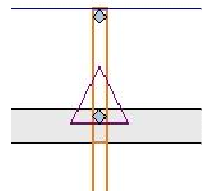

Unless otherwise specified by Engineer Of Record, Wheeler Lumber, LLC recommends an uplift connection at each bearing point per the following:

| # of Uplift | Connector |
|-------------|-----------|
| 0 - 495:    | (1) H2.5A |
| 495 - 990:  | (2) H2.5A |
| 990 - 1245: | (1) HTS20 |

Installation per Simpson Strong-Tie guidelines.

For Reactions greater than 1245#, refer to EOR.

| Customer     | Job Name              | Job Site Address       | City, State      | Designer            | Job #        |
|--------------|-----------------------|------------------------|------------------|---------------------|--------------|
| SUMMIT HOMES | Lot 33 Hawthorn Ridge | 1504 SW Sugar Tree Dr. | Lee's Summit, MO | Chance 785-746-4240 | Job # 400692 |

|   |                                |
|---|--------------------------------|
| THIS IS A TRUSS PLACEMENT DIAGRAM ONLY. These trusses are designed as individual building components to be incorporated into the building design at the specification of the building designer. See individual design sheets for each truss design identified on the placement drawing. The building designer is responsible for temporary and permanent bracing of the trusses during construction. The building designer is responsible for providing adequate bracing for the walls and columns in the responsibility of the building designer. For general guidelines regarding bracing consult "Bracing of wood trusses" available from the Truss Plate Institute, 581 Dornino Drive, Madison, WI 53179. | Shop Drawing Approval          |
| THIS LAYOUT IS THE SOLE SOURCE FOR FABRICATION OF TRUSSES AND VOIDS ALL PREVIOUS ARCHITECTURAL OR OTHER TRUSS LAYOUTS. REVIEW AND APPROVAL OF THIS LAYOUT MUST BE RECEIVED BEFORE ANY TRUSSES WILL BE BUILT. VERIFY ALL CONDITIONS TO INSURE AGAINST CHANGES THAT WILL RESULT IN EXTRA CHARGES TO YOU.   | Approved By: _____ Date: _____ |

Wheeler Lumber  
1959 Old Hwy 50 NE  
Waverly, KS 66871



RESIDENTIAL ENGINEERING SERVICES, LLC  
SHOP DRAWING / SUBMITTAL REVIEW

APPROVED


SUBMITTAL WAS REVIEWED FOR DESIGN CONFORMITY  
AND GENERAL CONFORMANCE TO CONTRACT  
DOCUMENTS ONLY. THE CONTRACTOR IS RESPONSIBLE  
FOR CONFIRMING AND CORRELATING DIMENSIONS AT  
JOBSITE FOR TOLERANCE, CLEARANCE, QUANTITIES,  
FABRICATION PROCESSES AND  
TECHNIQUES OF CONSTRUCTION, COORDINATION OF  
HIS OR HER WORK WITH OTHER TRADES AND FULL  
COMPLIANCE WITH CONTRACT DOCUMENTS.

REVIEWED BY:  
RESIDENTIAL ENGINEERING SERVICES, LLC


Brad A. Huxol, P.E.

SUBMITTAL WAS REVIEWED FOR DESIGN CONFORMITY AND GENERAL CONFORMANCE TO CONTRACT DOCUMENTS ONLY. THE CONTRACTOR IS RESPONSIBLE FOR CONFIRMING AND CORRELATING DIMENSIONS AT JOBSITE FOR TOLERANCE, CLEARANCE, QUANTITIES, FABRICATION PROCESSES AND TECHNIQUES OF CONSTRUCTION, COORDINATION OF HIS OR HER WORK WITH OTHER TRADES AND FULL COMPLIANCE WITH CONTRACT DOCUMENTS.

HER WORK WITH OTHER TR  
PLIANCE WITH CONTRACT  
REVIEWED BY:  
S DENTIAL ENGINEERING SE  
10/4/20  
Brad A. Huxol, P.E.

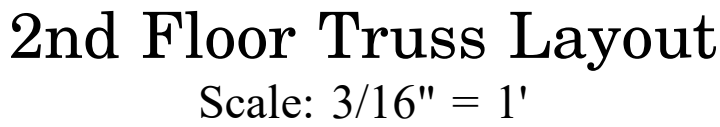

Triangle denotes the left end of the Truss as it appears on the Engineered Drawings provided.

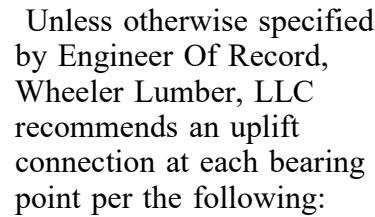

Installation per Simpson  
Strong-Tie guidelines.

For Reactions greater than 1245#, refer to EOR.

**Slope Drawing Approval**

THIS LAYOUT IS THE SOLE SOURCE FOR FABRICATION OF TRUSSES AND VOIDS. ALL PREVIOUS ARCHITECTURAL OR OTHER TRUSS LAYOUTS, REVIEW AND APPROVAL OF THIS LAYOUT MUST BE RECEIVED BEFORE ANY TRUSSES WILL BE BUILT. VERIFY ALL CONDITIONS TO INSURE AGAINST CHANGES THAT WILL RESULT IN EXTRA CHARGES TO YOU.

*Wheeler Lumber  
1959 Old Hwy 50 NE  
Waverly, KS 66871*

