
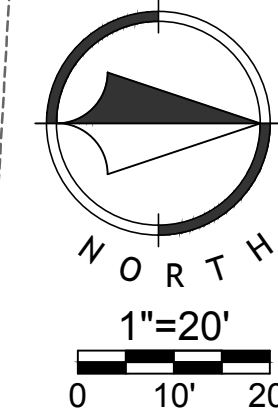


Aug 23, 2019 11:12am
Z:\WG Design\2018\18-0129 Northpoint Summit Square II Apartments\DWG\EDPa Dimension Plans.dwg

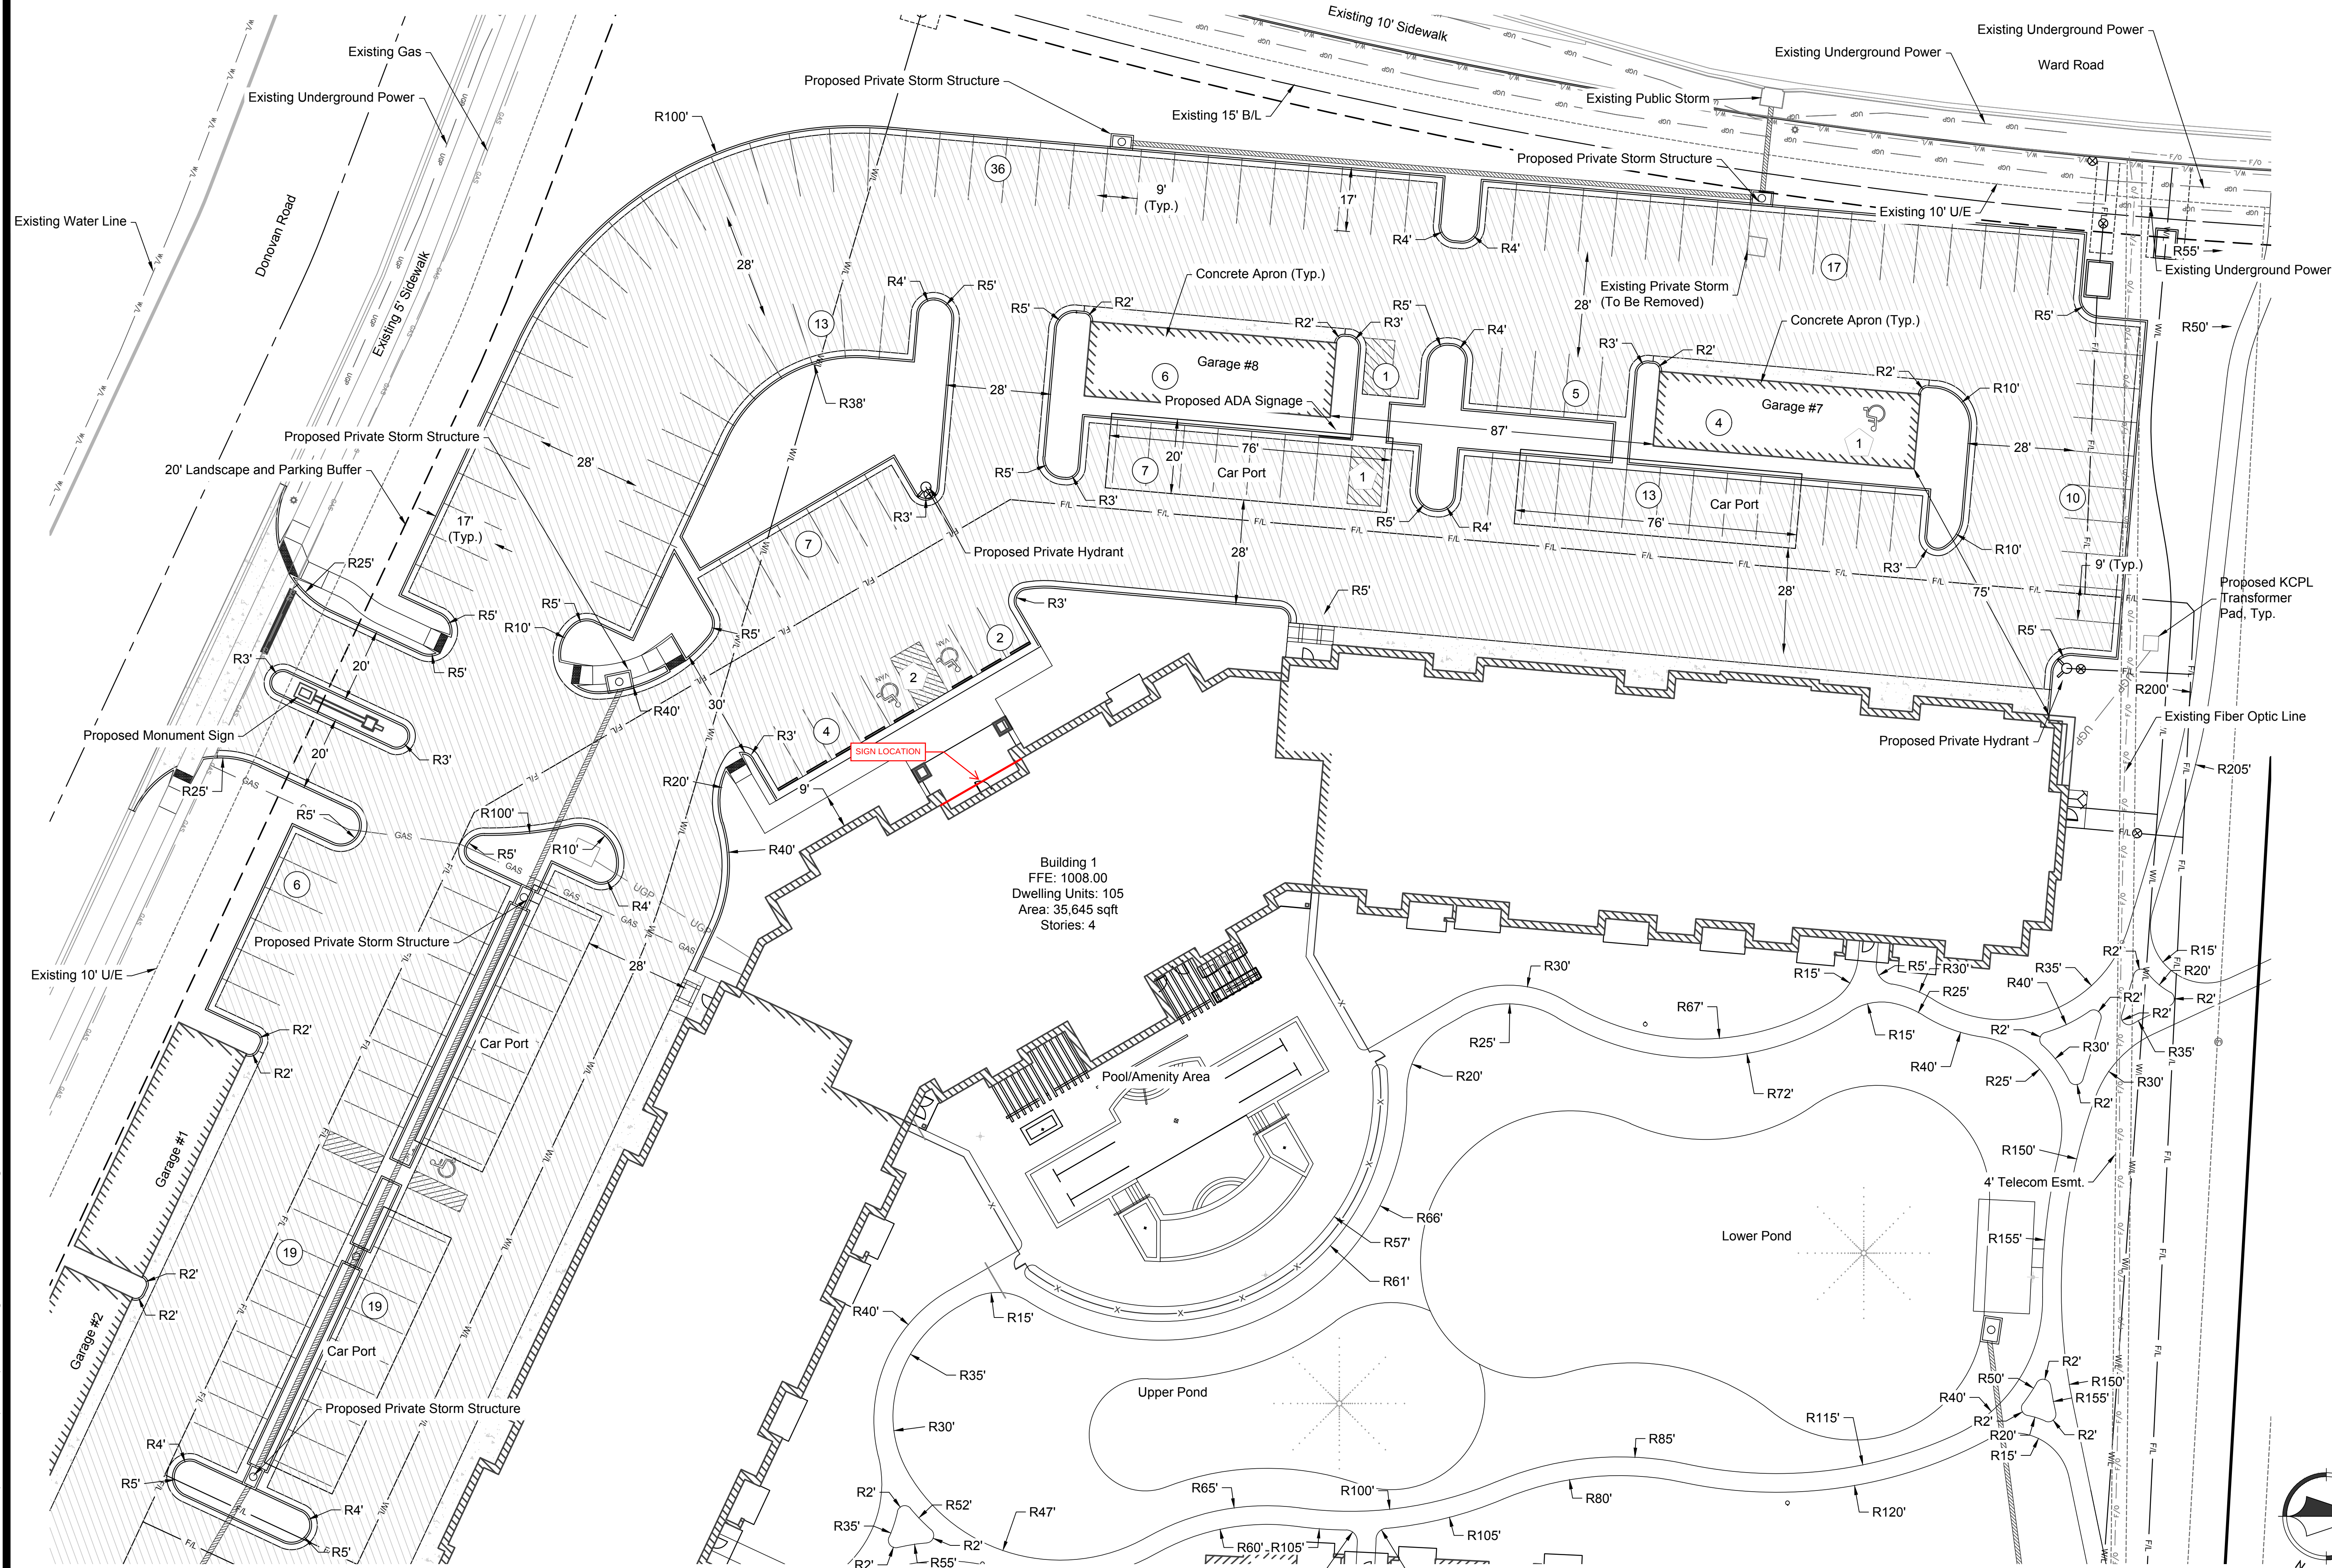

Sheet
C04

Final Development Plans
18-0129
Summit Square II
Lee's Summit, Jackson County, Missouri

Site Dimension Plan 2

14	TCD	MES	04/18/19	ASI #14
13	TCD	MES	02/20/19	Add'l Spot Grades
12	TCD	MES	02/08/19	RFI #15
11	TCD	MES	02/01/19	ASI #8
10	TCD	MES	01/03/19	ASI #6
9	TCD	MES	12/07/18	ASI #2
8	TCD	MES	10/19/18	Addendum 3
NO.	BY	CD	DATE	REVISION

Renaissance
Infrastructure
Consulting

MISSOURI CERTIFICATE OF AUTHORITY No. 2010035630
1815 MCCREE STREET, SUITE 200
KANSAS CITY, MISSOURI 64108
816.800.0950
WWW.RIC-CONSULT.COM