


DESCRIPTION: Lot 316, PARK RIDGE, 6TH PLAT, Lots 290 thru 328, a subdivision in the City of Lee's Summit, Jackson County, Missouri.

AS GRADED PLOT PLAN

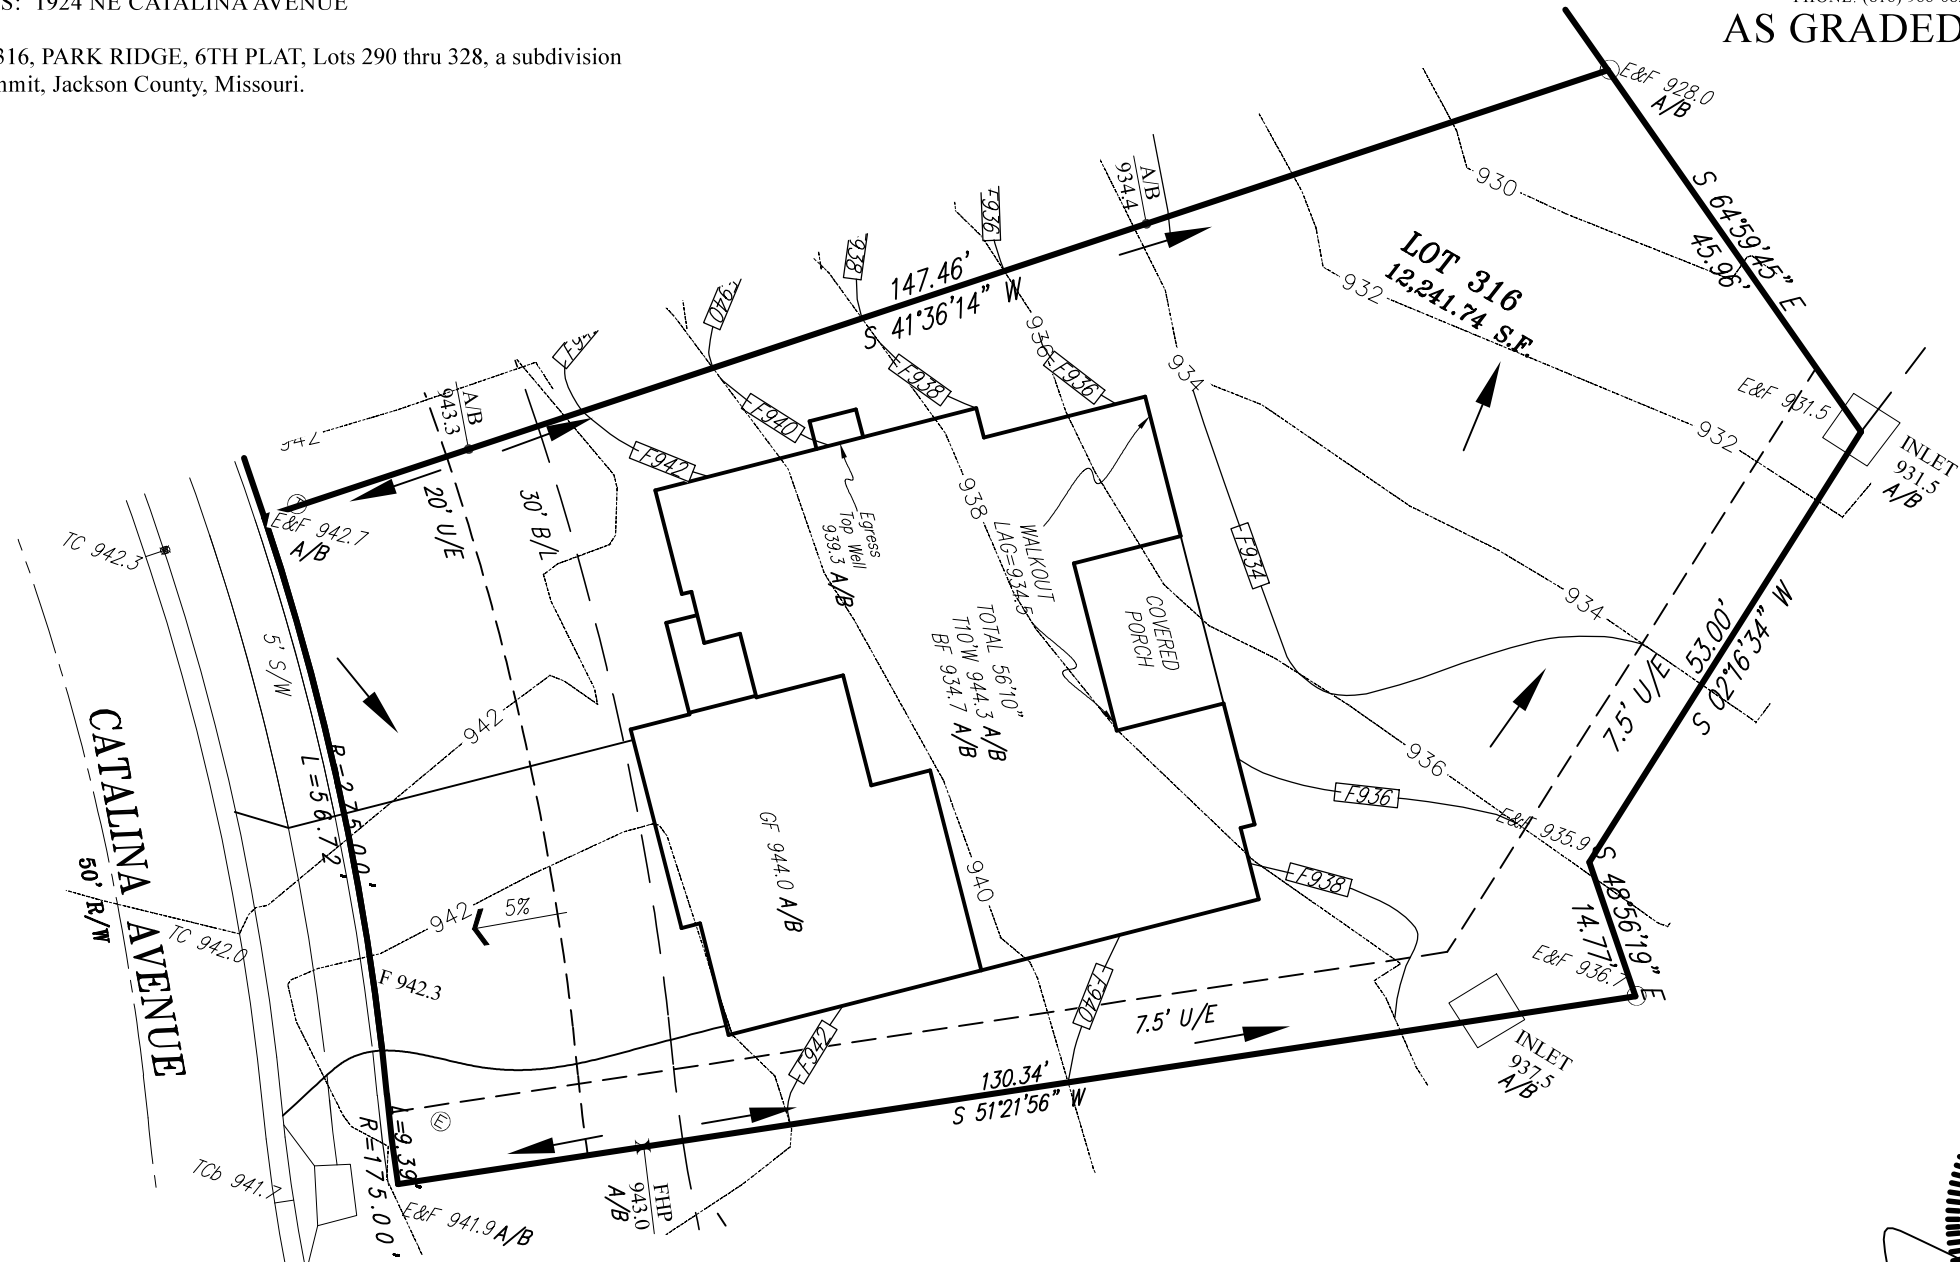

SCALE: 1"= 20'
DATE: 12/19/18
REVISED: 12/19/18
GO AHEAD: 12/19/18
FINAL: 12/27/18
As graded per City 1/24/19
REVISED: 10/26/20
FG: 10/29/20, 11/11/20

