

Align top corners with top of adjacent storefront window



**A** MCPL Logo South  
Facade Elevation

scale: N.T.S.



STAR SIGNS, LLC  
801 EAST NINTH STREET  
LAWRENCE, KANSAS 66044  
P 785.842.4892 F 785.842.2947  
WWW.STARSIGNSLLC.COM

MCPL Colbern WP 10  
Lee's Summit, MO

Logo Sign  
MCPL WP 10  
Qty: 1

THIS DRAWING IS THE SOLE PROPERTY OF STAR SIGNS, L.L.C., AND IS INTENDED FOR CUSTOMER APPROVAL ONLY.

REVISIONS:

NO.	DATE	DESCRIPTION

DO NOT SCALE DRAWING

APPROVED     
  APPROVED AS NOTED     
  REVISE AND RESUBMIT

DATE \_\_\_\_\_ SIGNATURE \_\_\_\_\_

SP: VD    PM: EM    Dwg: EM


9976    5950

Art #    SO #

PRINTED: 10 / 15 / 2020

FIRST PRINT: 7/22/2020

4.1 SHEET

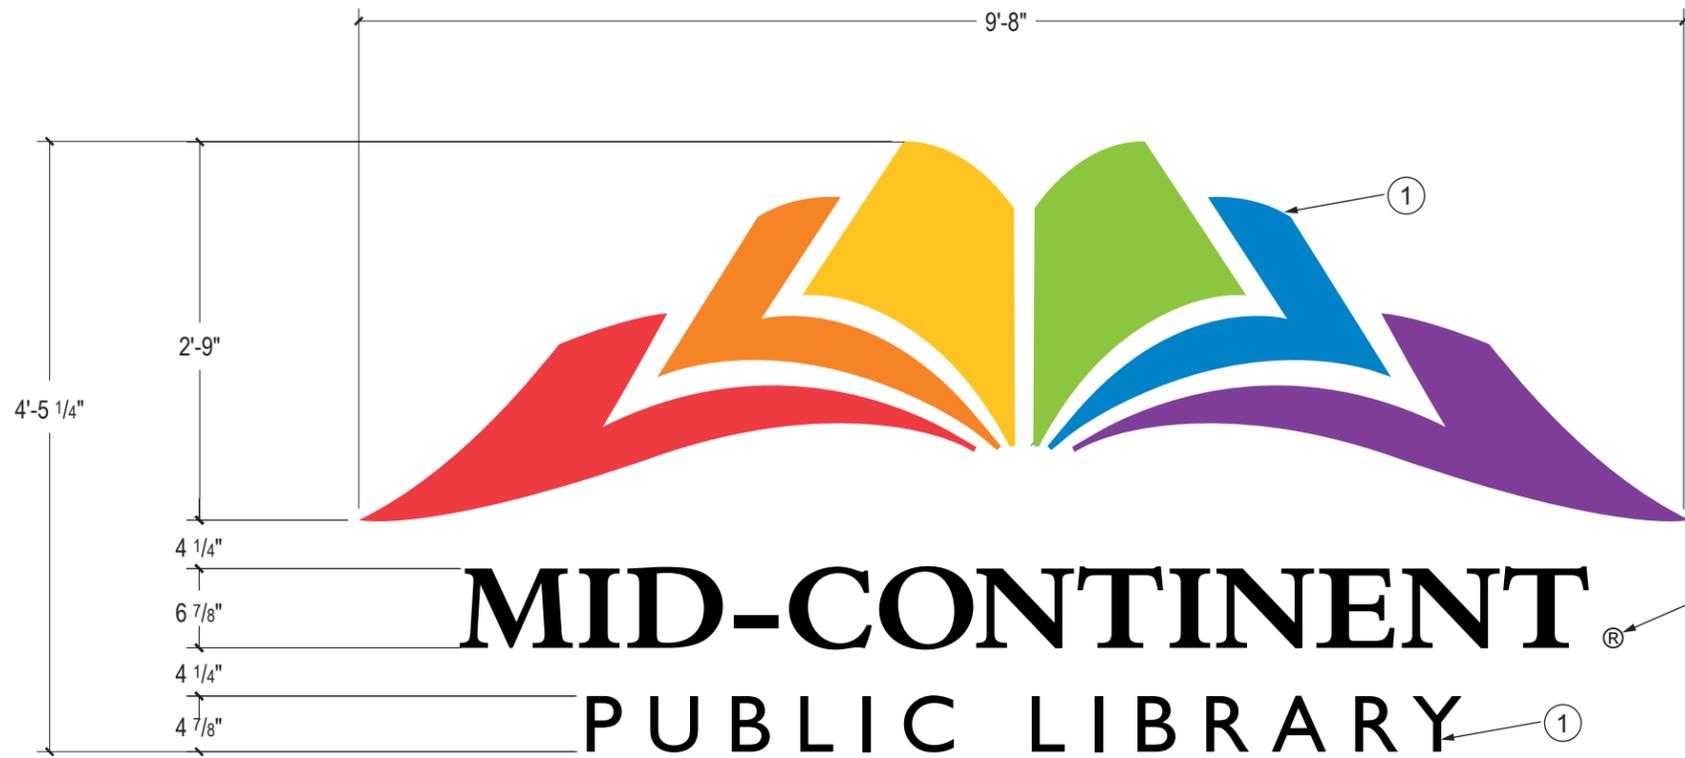

1/4" thk x 1 3/8" dia. aluminum disk, paint black. Black print on white vinyl applied to face. Drill and tap for stud mount.

**Flat Cut Out (FCO) Logo and Text**

- ① Aluminum plate, 1/4" thick, mount with #10-24 x 1 1/2" aluminum studs. Drill holes in wall per paper pattern and secure studs in wall with clear silicone adhesive.

Paint satin finish to match:


- PMS 185c - Red
- PMS 165c - Orange
- PMS 123c - Yellow
- PMS 376c - Green
- MP 79568 - Blue
- PMS 2592c - Purple
- Black

Mounting Hardware

- ② - #10-24 x 2" aluminum stud
- ③ - 3/8" dia. x 1/2" long aluminum tube spacer. Unpainted.

Total sign weight: <50 lb.

**A** Logo & Letters, 9'-9" Wide, NON-illuminated scale: 3/4" = 1'-0"

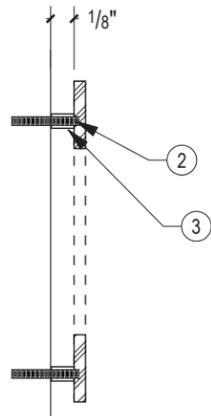

**B** Logo / Letter Typical Section scale: 3" = 1'-0"

REVISIONS:			

DO NOT SCALE DRAWING

APPROVED  APPROVED AS NOTED  REVISE AND RESUBMIT

DATE \_\_\_\_\_ SIGNATURE \_\_\_\_\_