


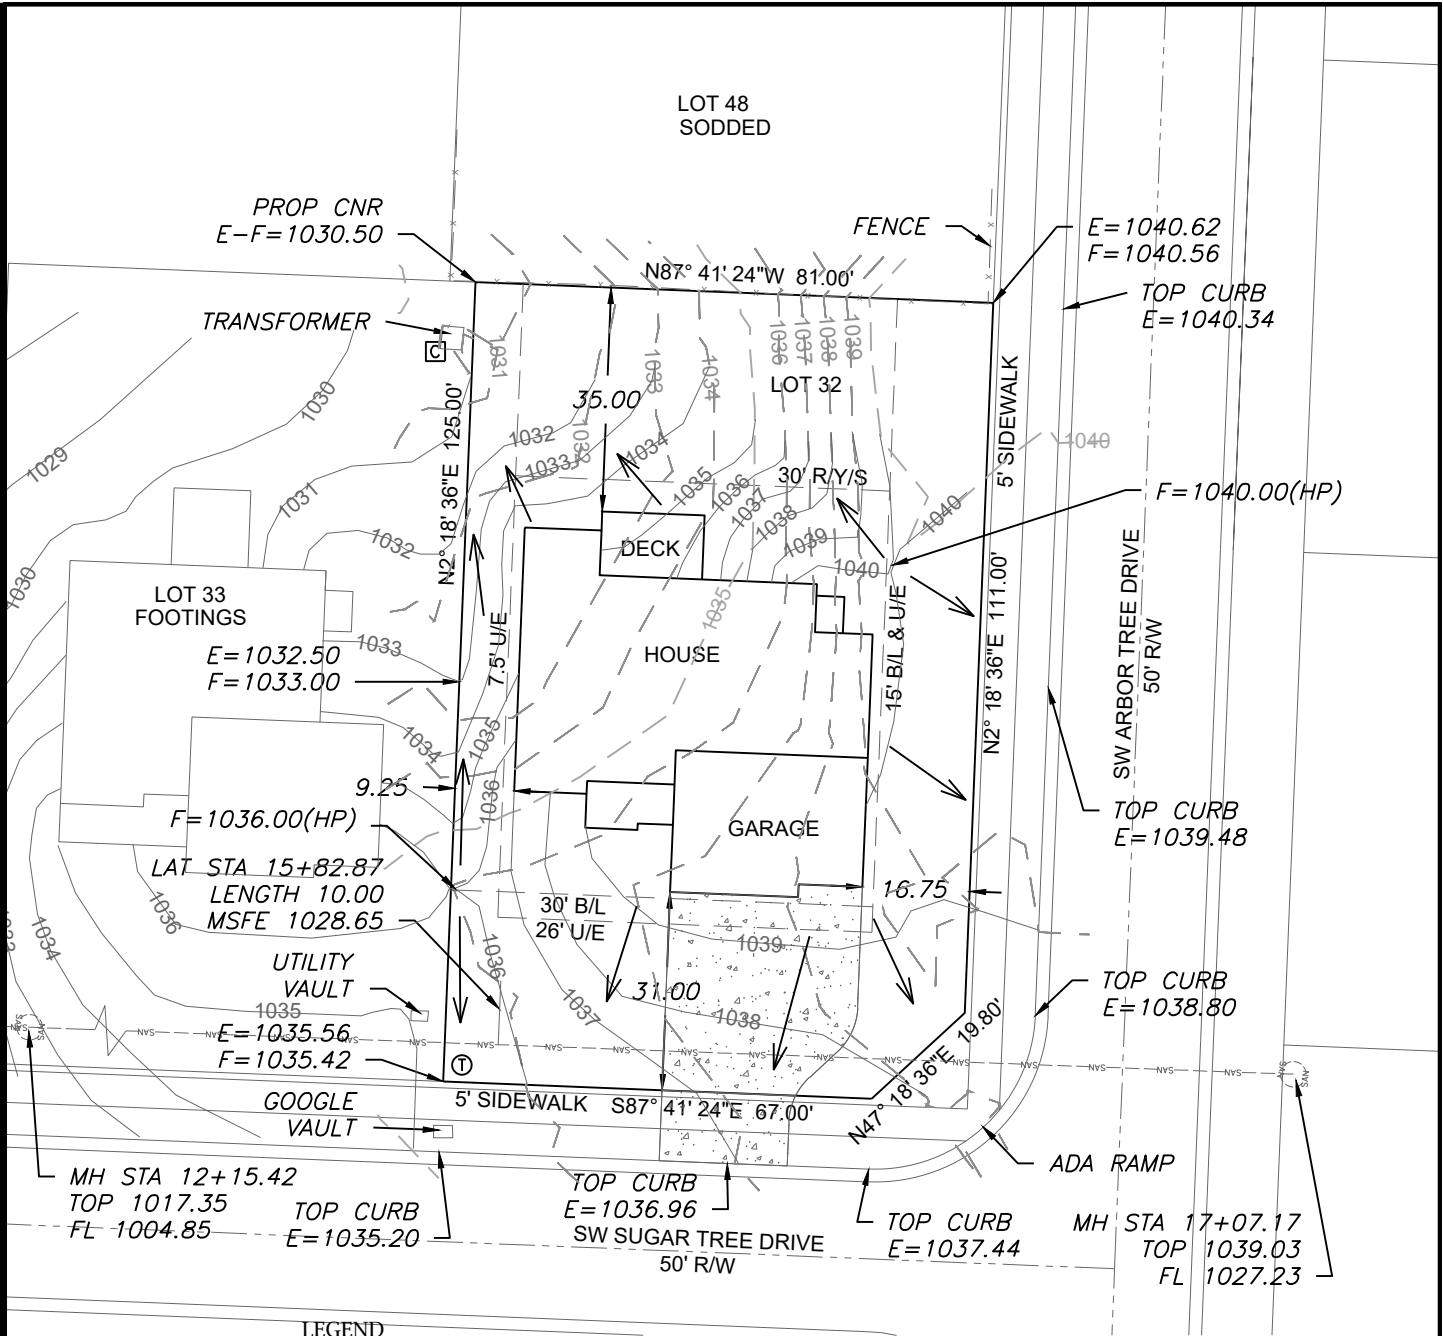

LEGEND

- Gas Meter
- Telephone or Fiber-Optic Pedestal
- Cable TV Pedestal
- Electric Pedestal
- Light Pole
- Mailbox
- Fire Hydrant
- Water Valve

PROPOSED HOUSE



TOP FOUNDATION = 1041.50
GARAGE FLOOR = 1039.50
TOP FOOTING = 1032.50
BASEMENT FLOOR = 1032.83

E = EXISTING ELEVATION
F = PROPOSED FINAL ELEVATION
G = ADJACENT GRADE AT EGRESS
U/E = UTILITY EASEMENT
B/L = BUILDING LINE
S/Y/S = SIDE YARD SETBACK
R/Y/S = REAR YARD SETBACK

NOTES

1. BUILDER TO VERIFY ALL BUILDING ELEVATIONS AND DIMENSIONS.
2. THIS PLOT PLAN DOES NOT CONSTITUTE A BOUNDARY SURVEY.
3. THE EASEMENTS SHOWN ON THIS PLOT PLAN ARE TAKEN FROM THE FINAL PLAT. OTHER EASEMENTS MAY EXIST.

EXTENDED LOT AREA = 12,378 SF
DRIVE AREA = 899 SF
APPROACH AREA = 221 SF
SIDEWALK AREA = 940 SF
DRIVE SLOPE = 7.5%

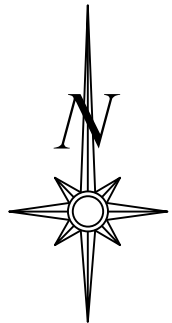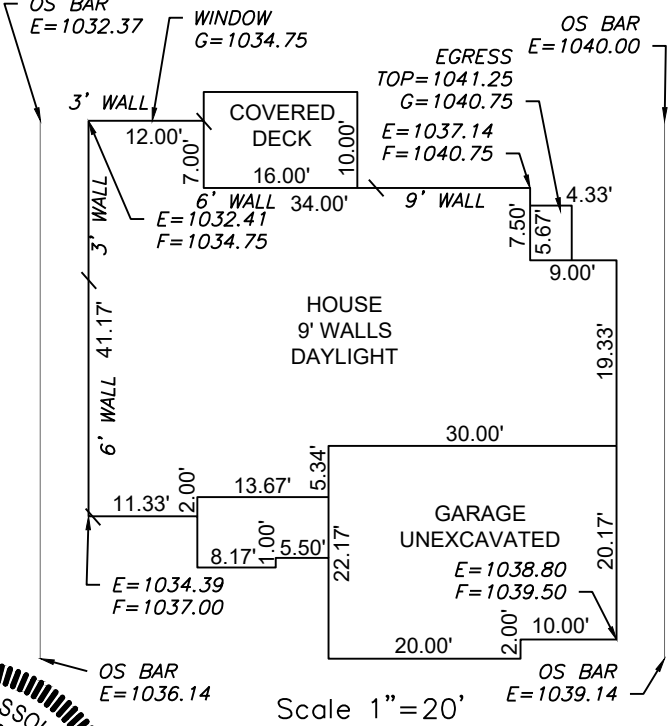

Scale 1"=30'

LOT INFORMATION


10,027 SQ. FT.
MBOE (LEFT) = 1032.03
MBOE (RIGHT) = 1034.00
MSFE = 1028.65
ADDRESS
1500 SW SUGAR TREE DRIVE

LEGAL DESCRIPTION

LOT 32, HAWTHORN RIDGE 1ST PLAT, A SUBDIVISION AS RECORDED IN LEE'S SUMMIT, JACKSON COUNTY, MISSOURI.

Scale 1"=20'

ENGINEERING SOLUTIONS
ENGINEERING & SURVEYING
50 SE 30TH STREET
LEE'S SUMMIT, MO 64082
P:(816) 623-9888 F:(816)623-9849
WWW.ENGINEERINGSOLUTIONSKC.COM

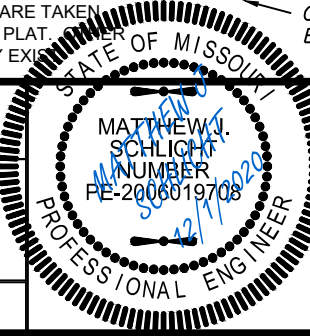

PLOT PLAN - LOT 32				
HAWTHORN RIDGE 1ST PLAT				
LEE'S SUMMIT, JACKSON COUNTY, MISSOURI				
SUMMIT HOMES				
120 SE 30TH STREET				
LEE'S SUMMIT, MO 64082				
PROJECT NO.	FILE NAME	DATE	SHEET	OF
1	LOT 32, HAWTHORN RIDGE	11/5/20	1	1
Rev:				

THIS DRAWING IS NOT VALID UNLESS THE SIGNATURE, DATE AND SEAL OF THE ENGINEER WHO SUPERVISED THE PREPARATION OF THIS DRAWING HAS BEEN AFFIXED HERETO.