


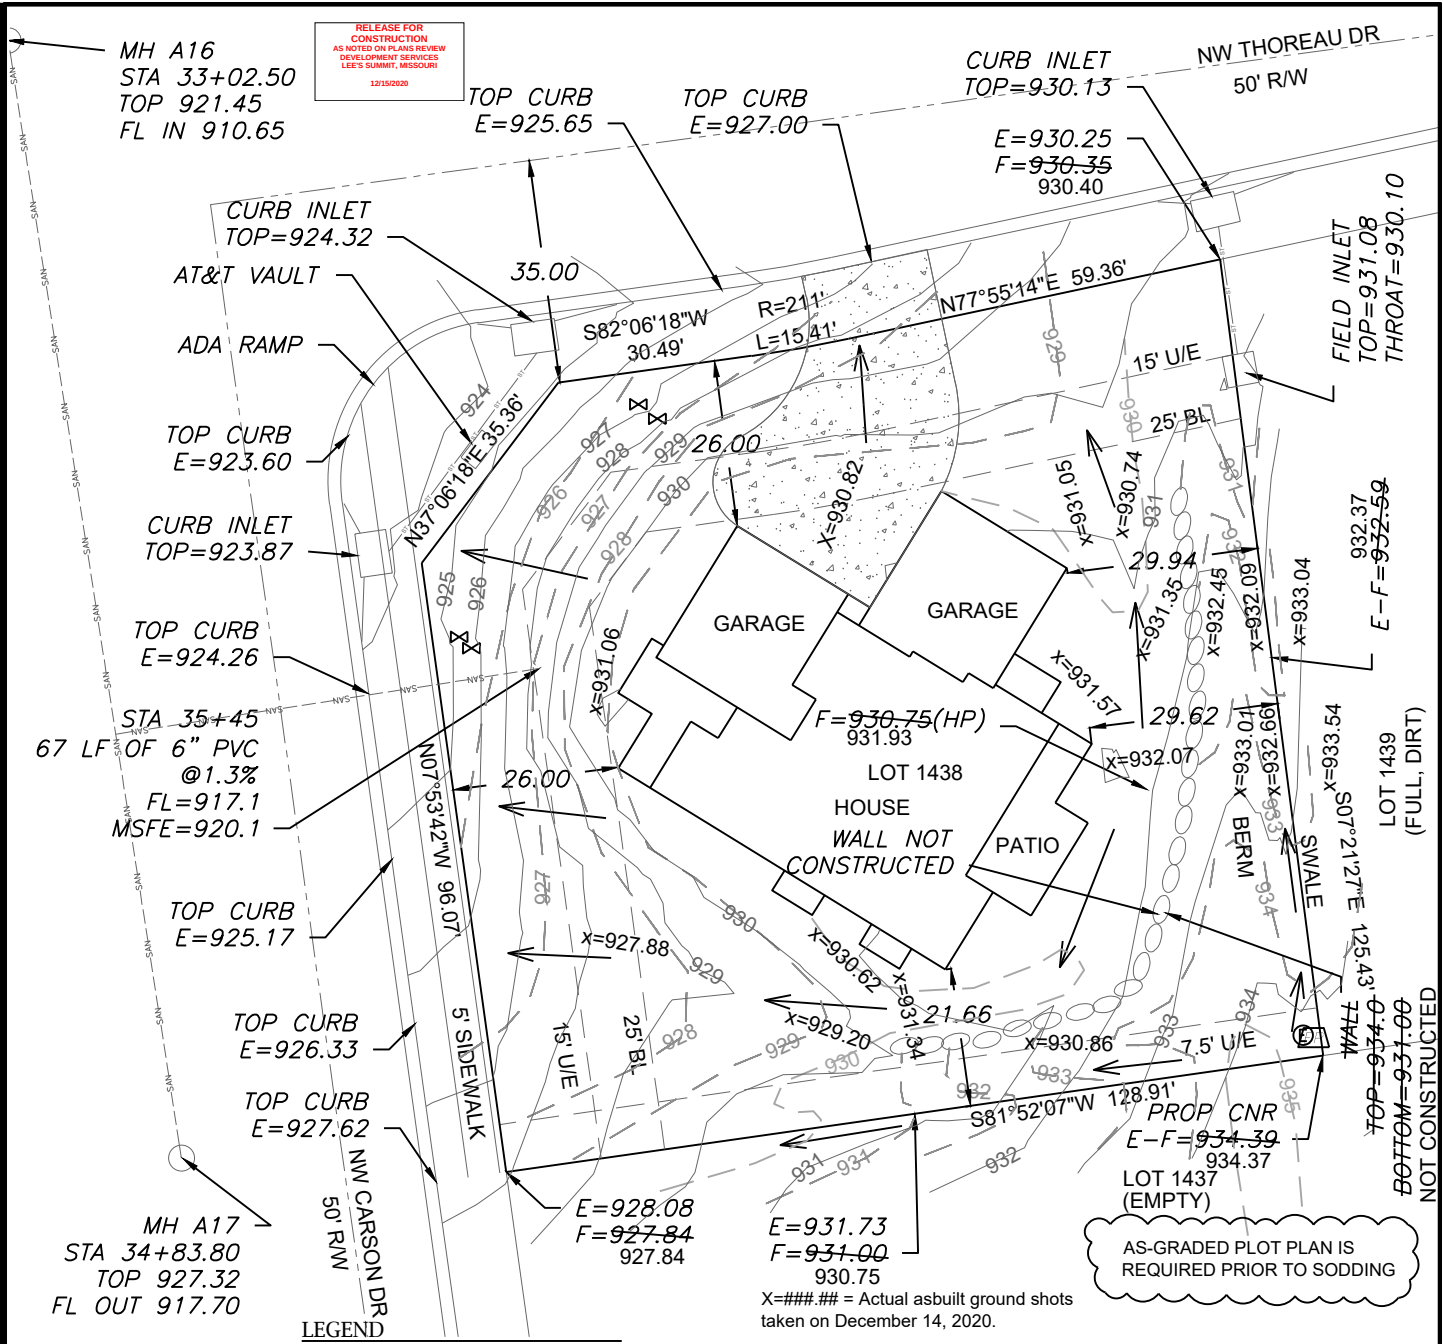

Scale 1"=30'

LOT INFORMATION

15492.33 SQ. FT.
MSFE=920.1
ADDRESS
161 NW CARSON DR

LEGAL DESCRIPTION

LOT 1438, WINTERSET VALLEY 12TH PLAT, A SUBDIVISION AS RECORDED IN LEE'S SUMMIT, JACKSON COUNTY, MISSOURI.

ENGINEERING SOLUTIONS

ENGINEERING & SURVEYING

50 SE 30TH STREET
LEE'S SUMMIT, MO 64082
P:(816) 623-9888 F:(816) 623-9849
WWW.ENGINEERINGSSOLUTIONSKC.COM

AS-GRADED PLOT PLAN - LOT 1438

WINTERSET VALLEY 12TH PLAT
LEE'S SUMMIT, JACKSON COUNTY, MISSOURI

SAB HOMES
200 NW COMMERCE COURT
LEE'S SUMMIT, MO 64086

PROJECT NO.	FILE NAME	DATE	SHEET	OF
1	LOT 1438, WINTERSET VALLEY	2/28/20	1	1

Rev:

THIS DRAWING IS NOT VALID UNLESS THE SIGNATURE, DATE AND SEAL OF THE ENGINEER WHO SUPERVISED THE PREPARATION OF THIS DRAWING HAS BEEN AFFIXED HERETO.

STATE OF MISSOURI
MATTHEW J. SCHLICHT
NUMBER
PE-2006019708
12/15/2020
PROFESSIONAL ENGINEER