


ORDERED BY: SPELLERBERG ENTERPRISES

DESCRIPTION: LOT 61, SUMMIT VIEW FARMS 3RD PLAT, IN LEE'S SUMMIT, MO.

3122 SW BLUE
RIBBON ST.

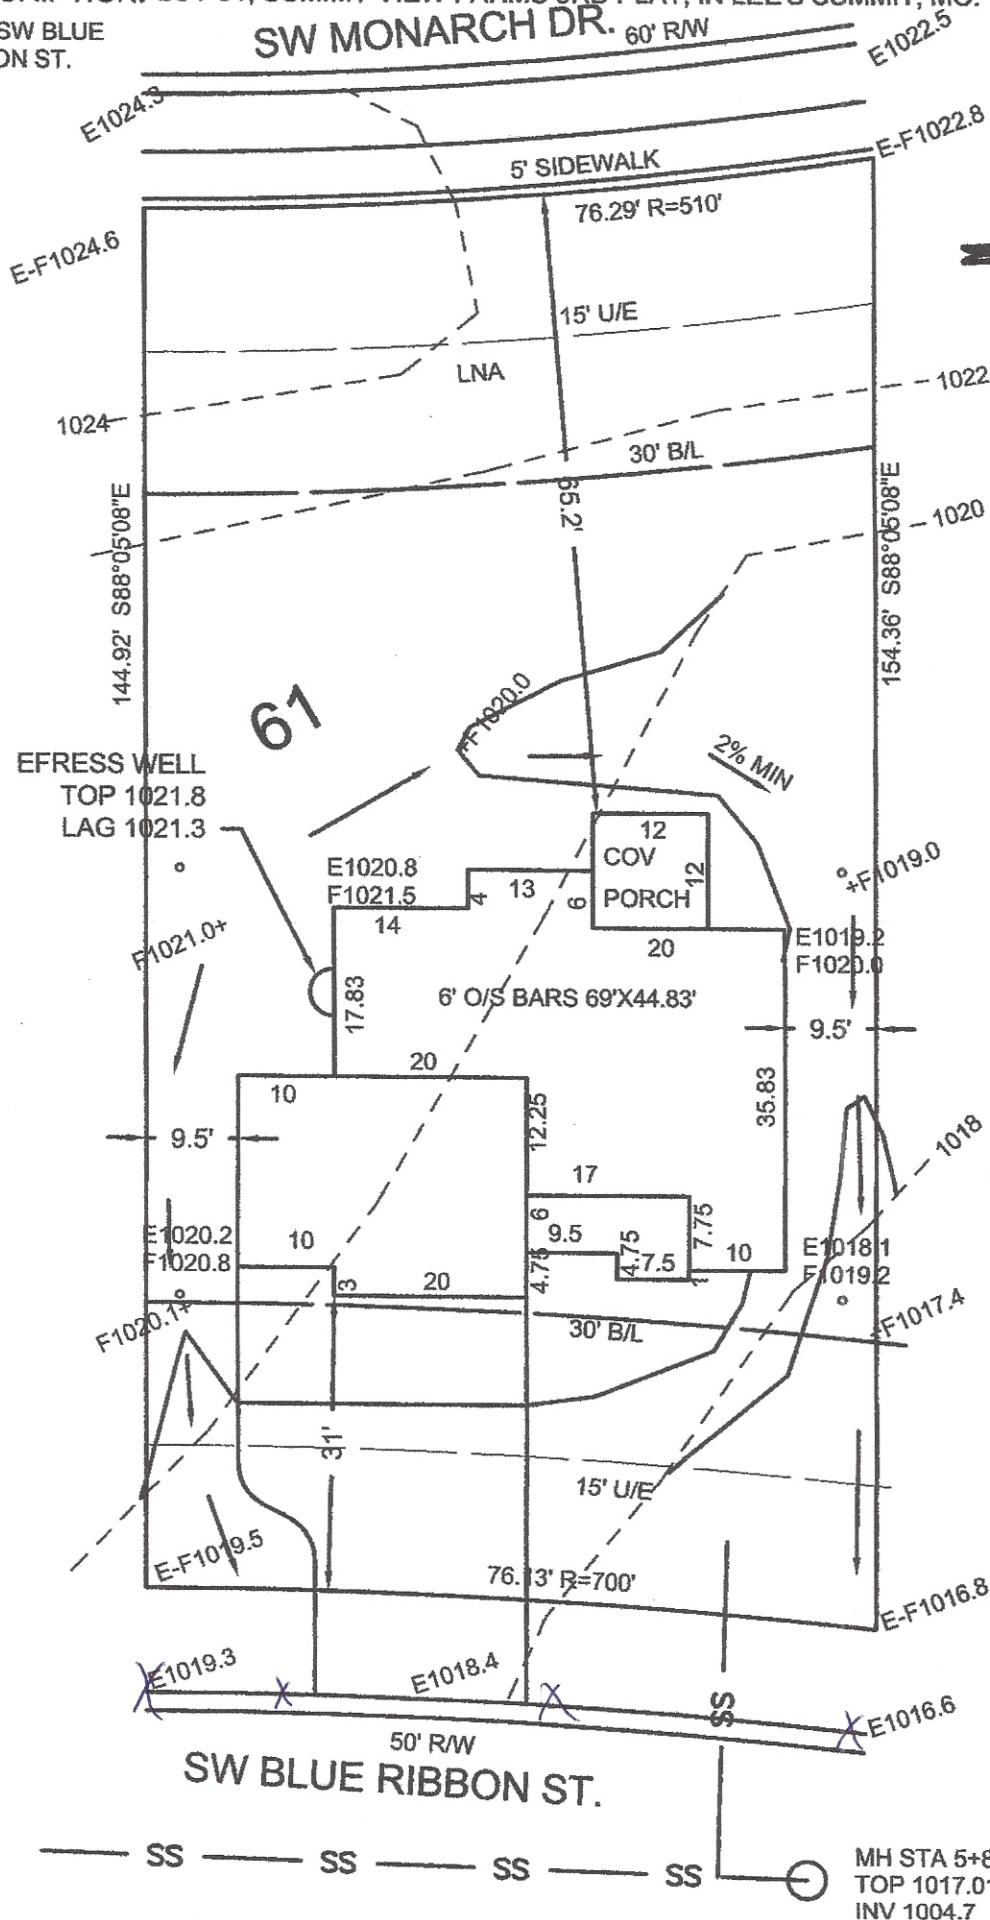

This approval is issued in reliance upon information submitted by the applicant. Any permit issued pursuant to this approval may be suspended or revoked whenever the permit is issued in error, or contains the basis of incorrect information supplied, or in violation of any ordinance or regulation. Approved plans shall not be changed, modified or altered without authorization. The issuance or granting of a permit or approval of plans shall not be construed to be a permit for, or an approval of, any violation of any of the provisions of the ordinance of the City of Lees Summit, Missouri.

APPROVED: SC DATE: 11/7/20

PRINT NAME _____

PROPOSED
TOP FDN 1022.0
GAR FLR 1020.8
BAS FLR 1013.3
STANDARD BASEMENT

65' LAT STA 5+02
F/L 1007.91
MSFE 1009.8

MH STA 5+86.54
TOP 1017.01
INV 1004.7



LEE BODENHEIMER, L.S.
Land Surveyor

CONSTRUCTION ENGINEERING SERVICES, INC.

16810-C East 40 Highway
Independence, MO 64055
(816)478-2323
lee@engineeringkc.com
SCALE: 1"=20'
DATE: 01-10-2020
JOB NO: 16872