



AS GRADED PLOT PLAN

ORDERED BY: TRUMARK HOMES

DESCRIPTION: LOT 1466 WINTERSET VALLEY, 12TH PLAT, LEES SUMMIT, MO.
117 NW MACKENZIE DR.

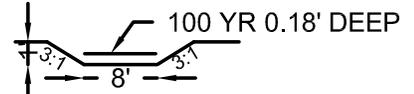

RELEASE FOR
CONSTRUCTION
AS SHOWN ON PLANS REVIEW
DEVELOPMENT SERVICES
LEE'S SUMMIT, MISSOURI
12/21/2020

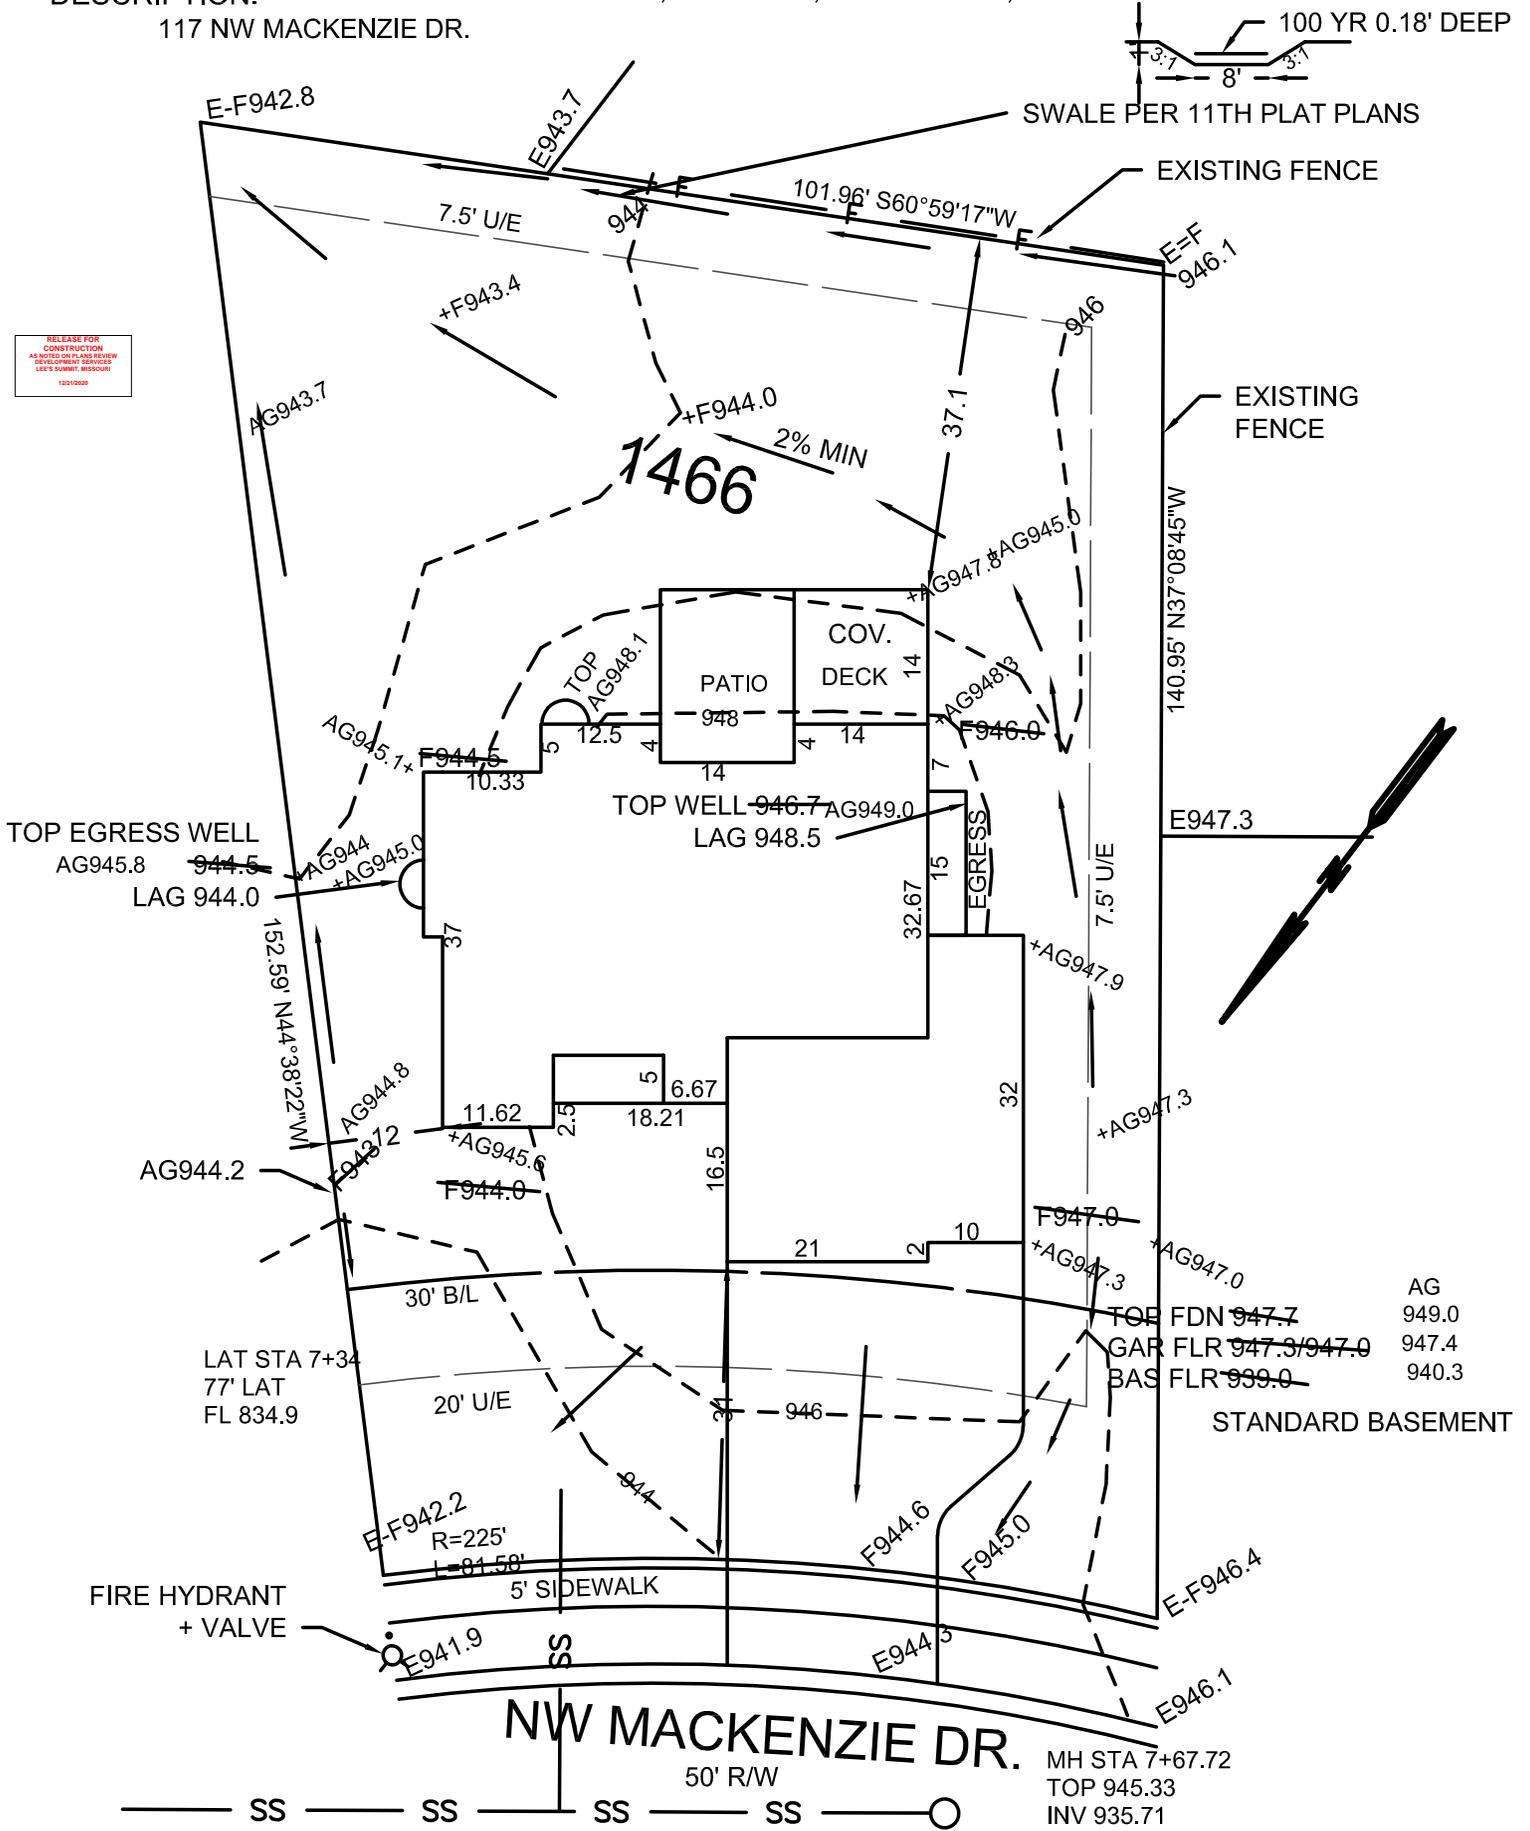

AG= AS GRADED EL. AS OF 08-20-2020

→ = DRAINAGE PATTERN

CONSTRUCTION ENGINEERING SERVICES, INC.


16810-C East 40 Highway
Independence, MO 64055
(816)478-2323

lee@engineeringkc.com

SCALE: 1"=20'

DATE: 11/15/2019 & 08-20-20

JOB NO: 16787 & 17242

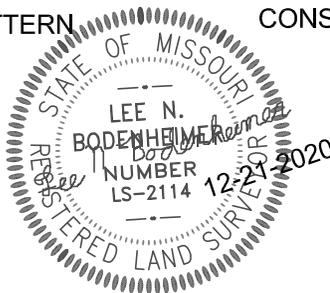

LEE BODENHEIMER, L.S.
Land Surveyor