


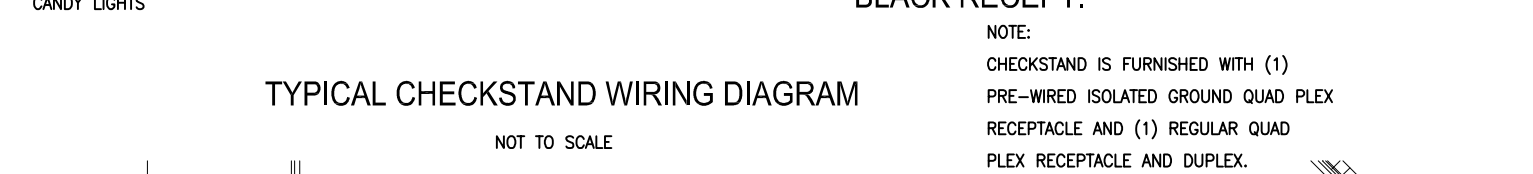

- AND STUB-UPS WITH OWNER BEFORE CONSTRUCTION AND
INSTALLATION BEGINS




REVISION		DATE BY

--

LOCATION:
LEES SUMMIT #2, MO

HwyVee®
EMPLOYEE OWNED

HY-VEE, INC.
5820 WEST TOWN PARKWAY
WEST DES MOINES, IOWA 50266
TEL: (515) 267-2500
FAX: (515) 267-2935

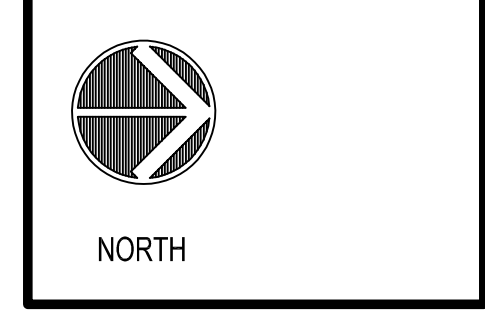

REGISTER SYSTEMS PLAN

DRAWN: MAB	DATE: JUNE 2019
SCALE: 3/32" = 1'0"	JOB NUMBER:
SHEET:	

E4.4
