



NARATIVE;
INSTALLATION OF A NEW LIGHTED CHANNEL LETTER SIGN TO REPLACE PREVIOUS LIGHTED CHANNEL LETTER SIGN FROM PREVIOUS TENANT. THE OVERALL SIGN IS 34" HIGH AND A TOTAL LENGTH OF 122" THE LARGEST LETTER "C" HEIGHT OF 24"

- Faces: 2447 White 3/16" (.177) x 72 x 120 Acrylic
- Cut Vinyls Include: Arlon 2500 Color Navy Trans Cast 48" Translucent Vinyls,
- Trimcap: Gemini - 3/4 " TBD
- 4 in return Aluminum CL Coil 4.3" 040 TBD
- Aluminum Sheet Backs: Aluminum - .050 White 48 x 120
- LEDs: 1 Row of LED- Principal QuikMod PLQM1-TW110-P
- Letter Copy 2: 14.75 in Letters: nnec, 19.5 in Letters: t •
- Faces: 2447 White 3/16" (.177) x 72 x 120 Acrylic
- Cut Vinyls Include: Arlon 2500 Color orange Trans Cast 48" Translucent Vinyls,
- Trimcap: Gemini - 3/4 " TBD
- 4 in return Aluminum CL Coil 4.3" 040 TBD
- Aluminum Sheet Backs: Aluminum - .050 White 48 x 120
- LEDs: 1 Row of LED- Principal QuikMod PLQM2-TW150-P
- Mounting 1: Extrusion Raceway 4.5" Raceway Extrusion-WNE-RW4.5.7: 7 in (H) x 112 in (L) x 4.5 in (D) - TBD MAP Satin
- Mounting 2: Extrusion Raceway 4.5" Raceway Extrusion-WNE-RW4.5.7: 7 in (H) x 35 in (L) x 4.5 in (D) - TBD MAP Satin
- Power Supply: LED Power Supply-Principal PL-60-12-U 100-27TVAC
- Other Electrical Parts: 2 - Electrical Toggle Switch- 15A, 120V • Mount Type: Raceway
- Mounting Hardware: Mounting Clips-WNE-MT-6 - Adjustable • Outdoor UL Listed

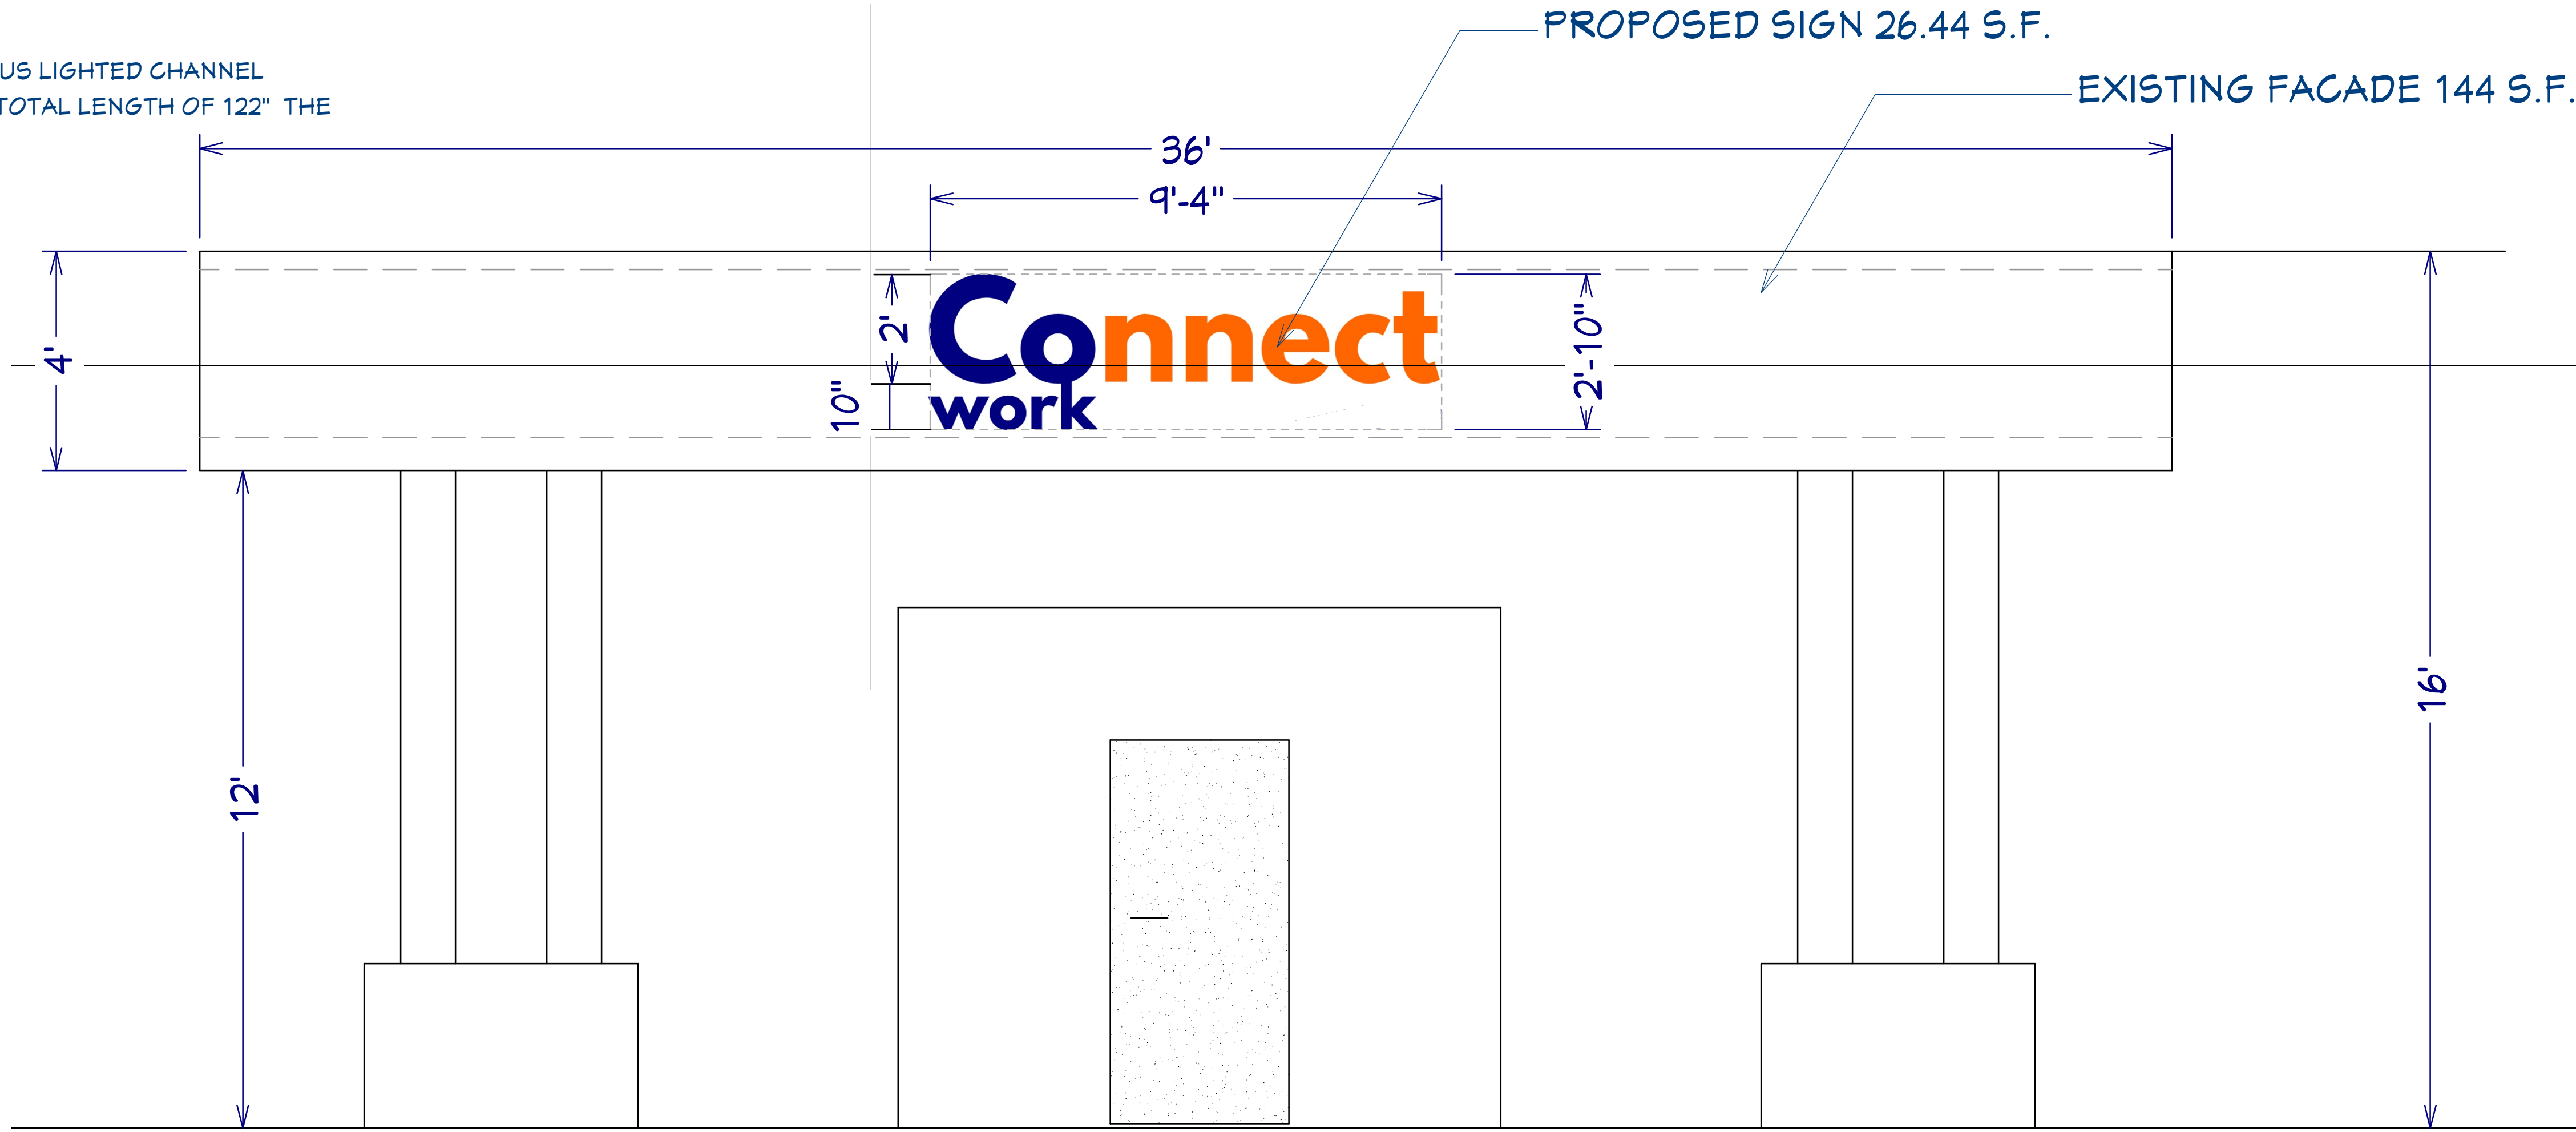

PROPOSED SIGN LOCATION
SCALE 1/2" = 1'

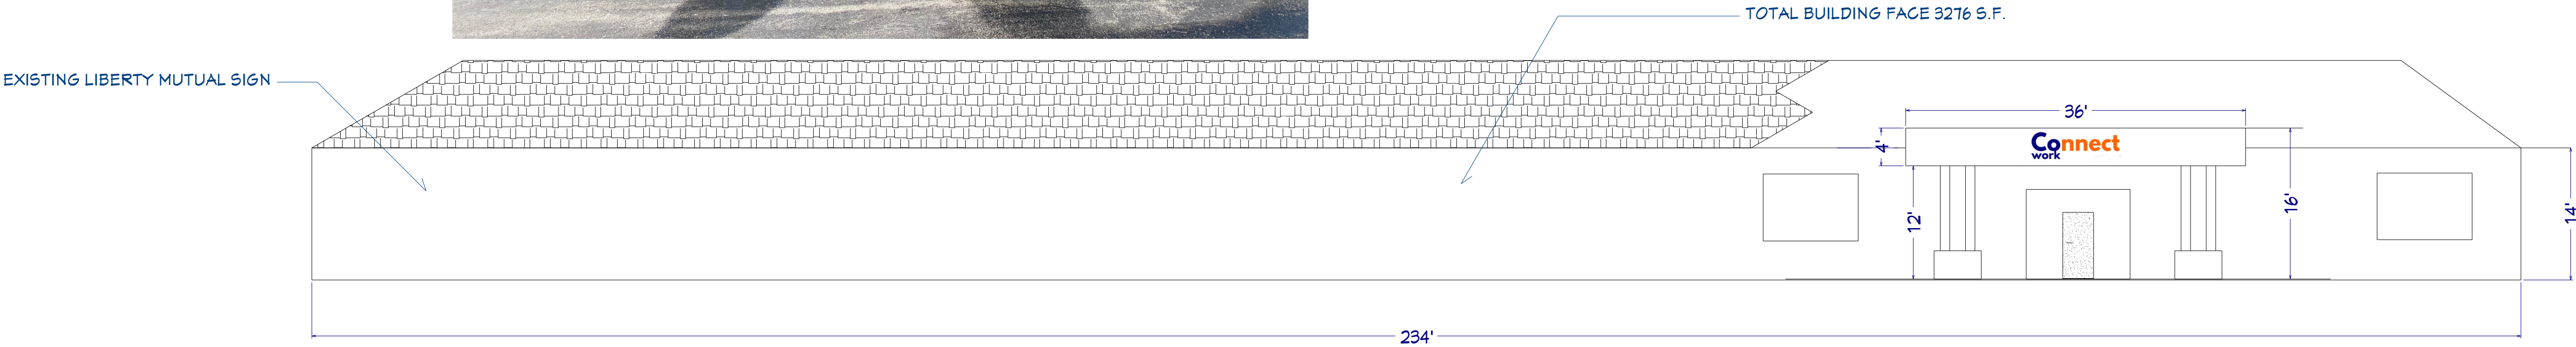

FULL BUILDING FRONT VIEW
SCALE 1" = 10'

REVISION TABLE	
NUMBER	DATE

Connect Co-Working
2250 NE Ralph Powell
Lees Summit, MO 64064

SIGN ELEVATIONS

HIGHPOINT
DESIGN STUDIO
WWW.HIGHPOINTDESIGNSTUDIO.COM

DATE:

1/6/2021

SCALE:

1/4" = 1'

SHEET:

E-1