


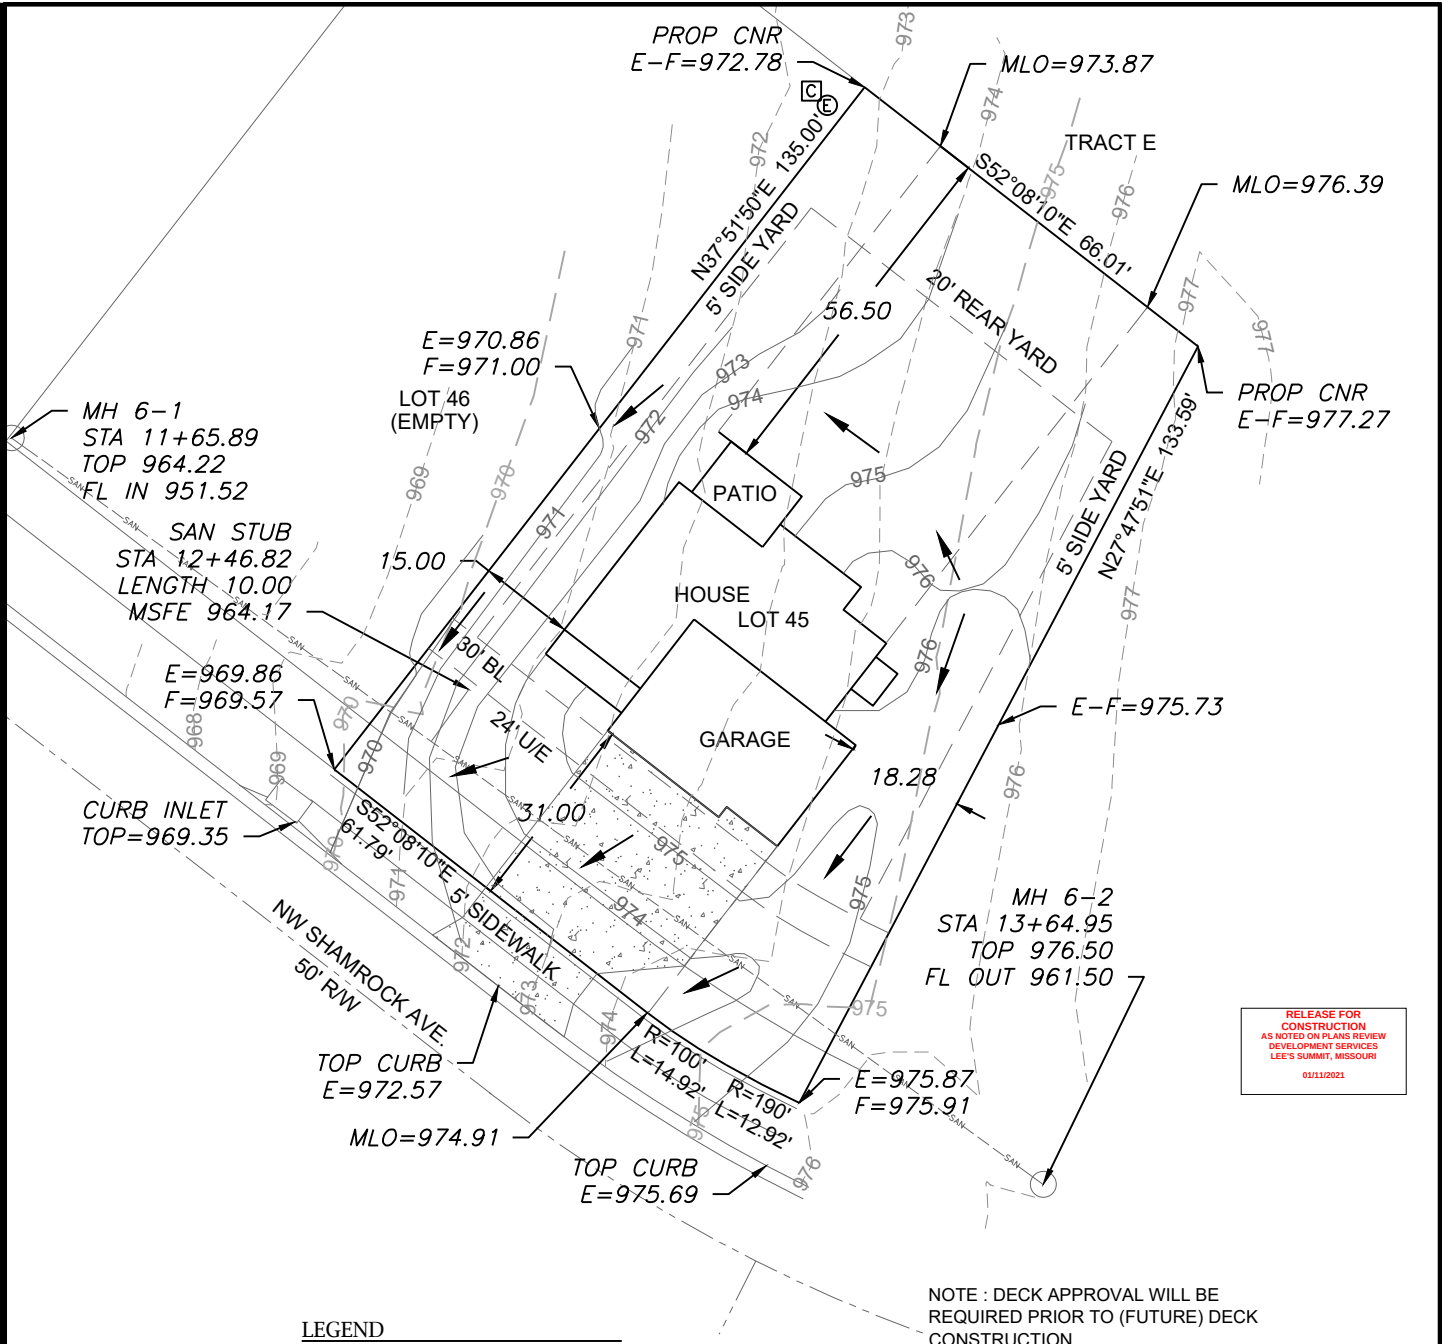

RELEASE FOR
CONSTRUCTION
AS NOTED ON PLANS REVIEW
DEVELOPMENT SERVICES
LEE'S SUMMIT, MISSOURI
01/11/2021

LEGEND

- Gas Meter
- Telephone or Fiber-Optic Pedestal
- Cable TV Pedestal
- Electric Pedestal
- Light Pole
- Mailbox
- Fire Hydrant
- Water Valve

PROPOSED HOUSE

TOP FOUNDATION = 977.25
GARAGE FLOOR = 975.25
TOP FOOTING = 968.25
BASEMENT FLOOR = 968.58


E = EXISTING ELEVATION
F = PROPOSED FINAL ELEVATION
G = ADJACENT GRADE AT EGRESS
U/E = UTILITY EASEMENT
B/L = BUILDING LINE
S/Y/S = SIDE YARD SETBACK
R/Y/S = REAR YARD SETBACK

NOTES

- BUILDER TO VERIFY ALL BUILDING ELEVATIONS AND DIMENSIONS.
- THIS PLOT PLAN DOES NOT CONSTITUTE A BOUNDARY SURVEY.
- THE EASEMENTS SHOWN ON THIS PLOT PLAN ARE TAKEN FROM THE FINAL PLAT. EASEMENTS MAY EXIST.

NOTE : DECK APPROVAL WILL BE REQUIRED PRIOR TO (FUTURE) DECK CONSTRUCTION

DRIVEWAY SLOPE =7.9%
EXTENDED LOT AREA =11479.55 SF
DRIVEWAY AREA=965.50 SF
DRIVEWAY APPROACH=251.70 SF
SIDEWALK AREA=341.23 SF

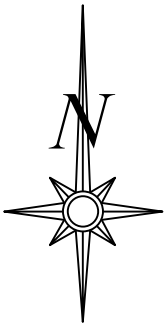


Scale 1"=30'

LOT INFORMATION

10,494 SQ. FT.
MLO (REAR LEFT)=972.96
MLO (REAR RIGHT)=977.00
MLO (FRONT LEFT)=970.75
MLO (FRONT RIGHT)=976.79
MSFE=964.17
ADDRESS
2104 NW SHAMROCK AVENUE


LEGAL DESCRIPTION

LOT 45, WOODSIDE RIDGE 1ST PLAT, A SUBDIVISION AS RECORDED IN LEE'S SUMMIT, JACKSON COUNTY, MISSOURI.

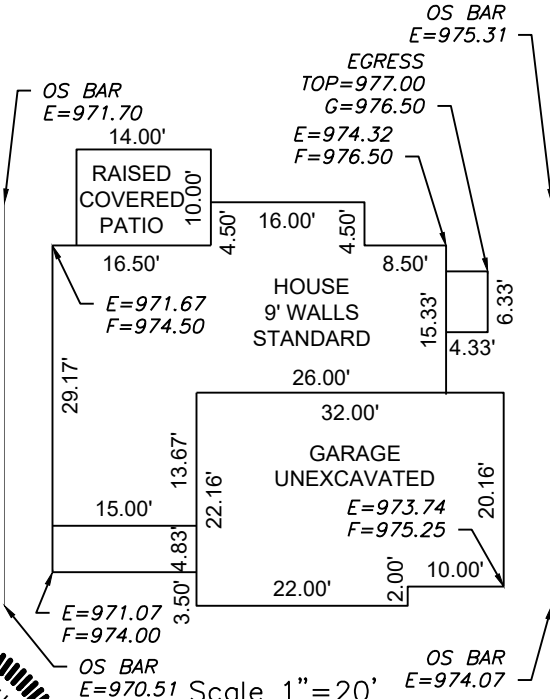

Scale 1"=20'

ENGINEERING SOLUTIONS
ENGINEERING & SURVEYING
50 SE 30TH STREET
LEE'S SUMMIT, MO 64082
P:(816) 623-9888 F:(816)623-9849
WWW.ENGINEERINGSOLUTIONKCC.COM

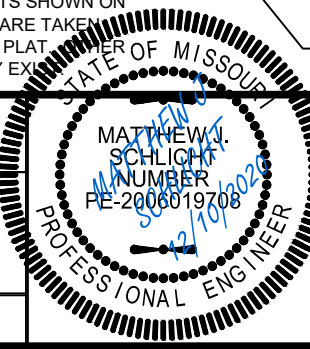

PLOT PLAN - LOT 45				
WOODSIDE RIDGE 1ST PLAT				
LEE'S SUMMIT, JACKSON COUNTY, MISSOURI				
SUMMIT HOMES				
120 SE 30TH STREET				
LEE'S SUMMIT, MO 64082				
PROJECT NO.	FILE NAME	DATE	SHEET	OF
1	LOT 45, WOODSIDE RIDGE	11/20/2020	1	1
Rev:				

THIS DRAWING IS NOT VALID UNLESS THE SIGNATURE, DATE AND SEAL OF THE ENGINEER WHO SUPERVISED THE PREPARATION OF THIS DRAWING HAS BEEN AFFIXED HERETO.