



4524 SW NAUTILUS PL.

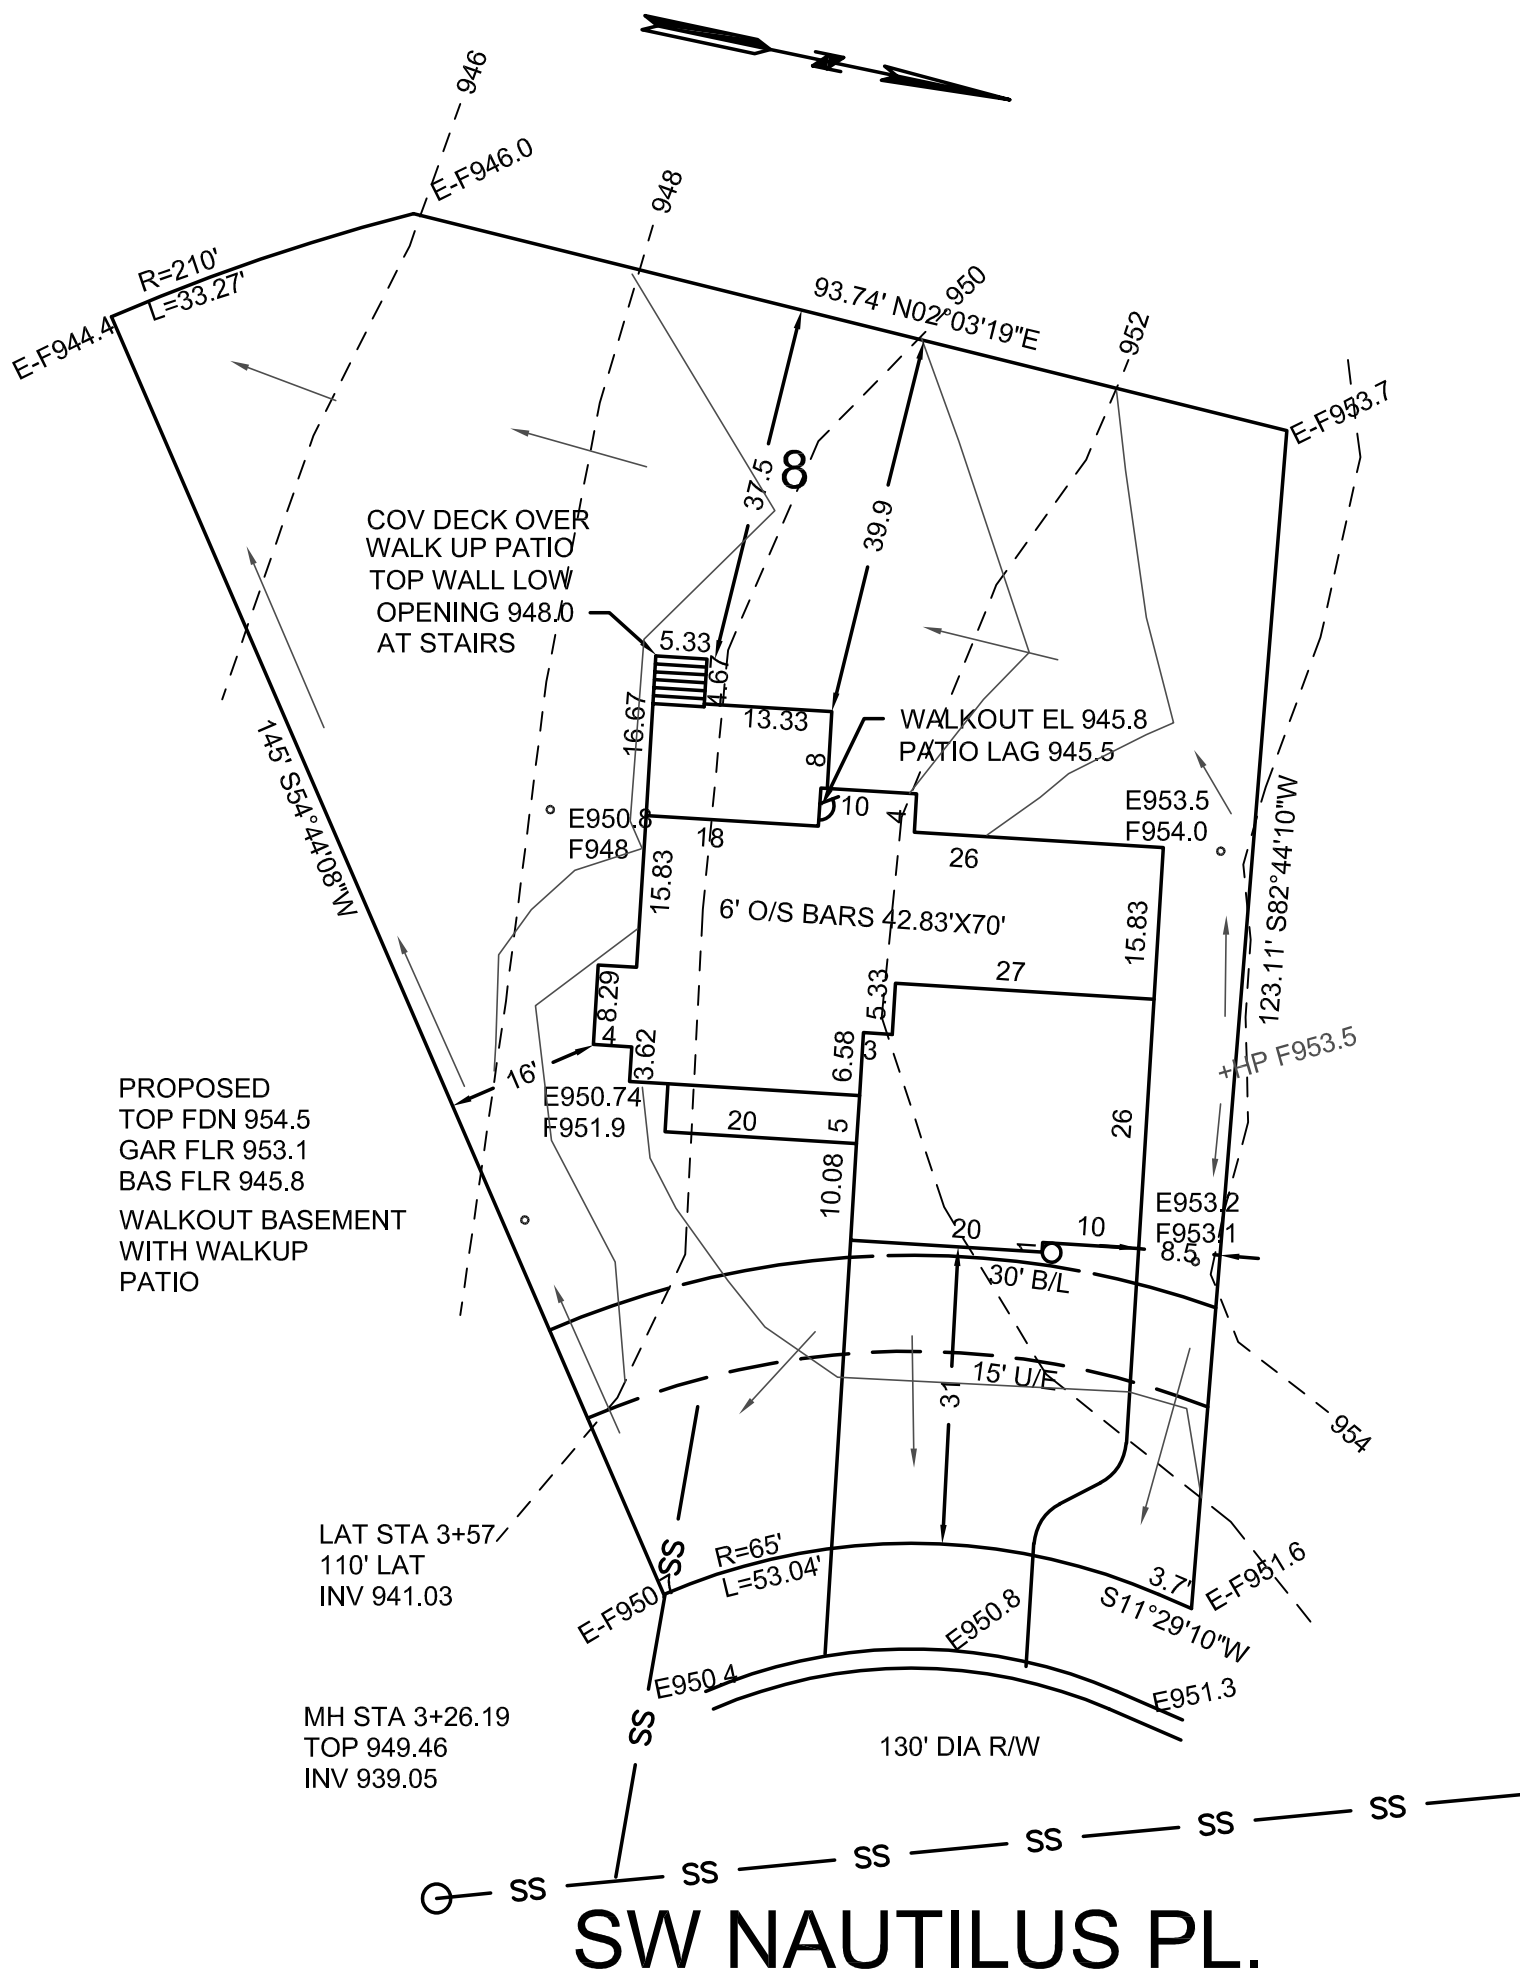

= DRAINAGE PATTERN

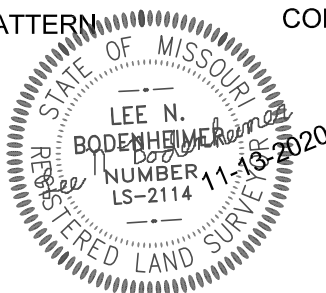

CONSTRUCTION ENGINEERING SERVICES, INC.

16810-C East 40 Highway
Independence, MO 64055
(816)478-2323
lee@engineeringkc.com
SCALE: 1"=20'
DATE: 11-10-2020
JOB NO: 17406 P

LEE BODENHEIMER, L.S.
Land Surveyor