


# CONSTRUCTION STAKE PLOT PLAN

ORDERED BY: SPELLERBERG ENT.  
 DESCRIPTION: LOT 8, CREEKSIDE AT RAINTREE, IN LEE'S SUMMIT, MO

4524 SW NAUTILUS PL.

**RELEASE FOR  
 CONSTRUCTION**  
 AS NOTED ON PLANS REVIEW  
 DEVELOPMENT SERVICES  
 LEE'S SUMMIT, MISSOURI  
 02/02/2021

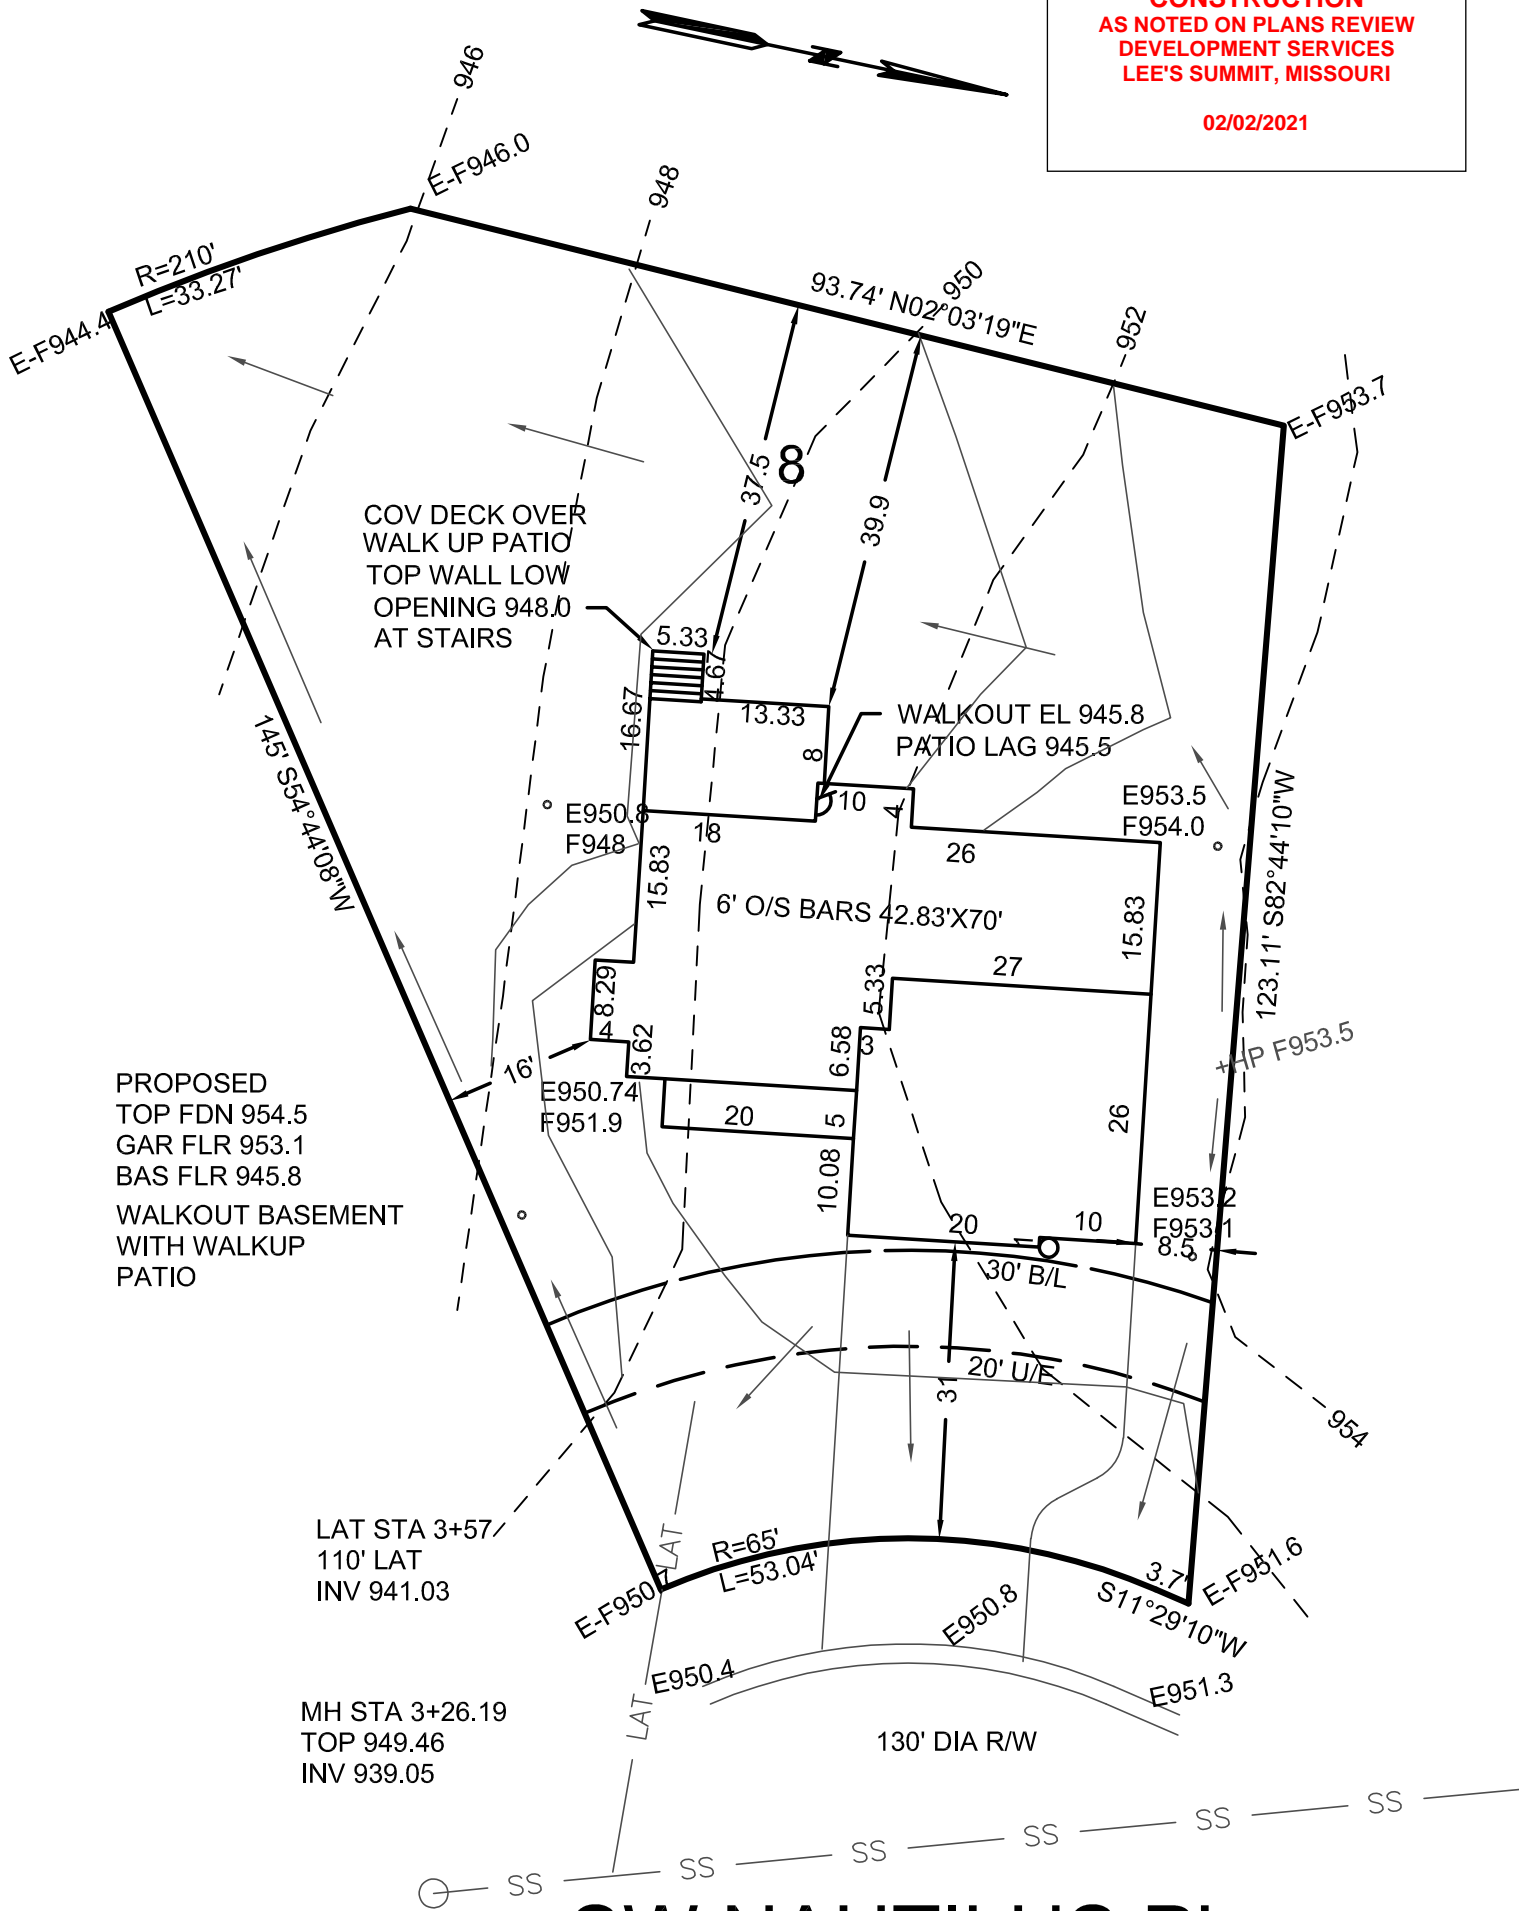

## SW NAUTILUS PL.

→ = DRAINAGE PATTERN

CONSTRUCTION ENGINEERING SERVICES, INC.

16810-C East 40 Highway  
 Independence, MO 64055  
 (816)478-2323  
 lee@engineeringkc.com

SCALE: 1"=20'  
 DATE: 11-10-2020 rev 2-2-21  
 JOB NO: 17406 P

LEE BODENHEIMER, L.S.  
 Land Surveyor

