


JOB # THK2012

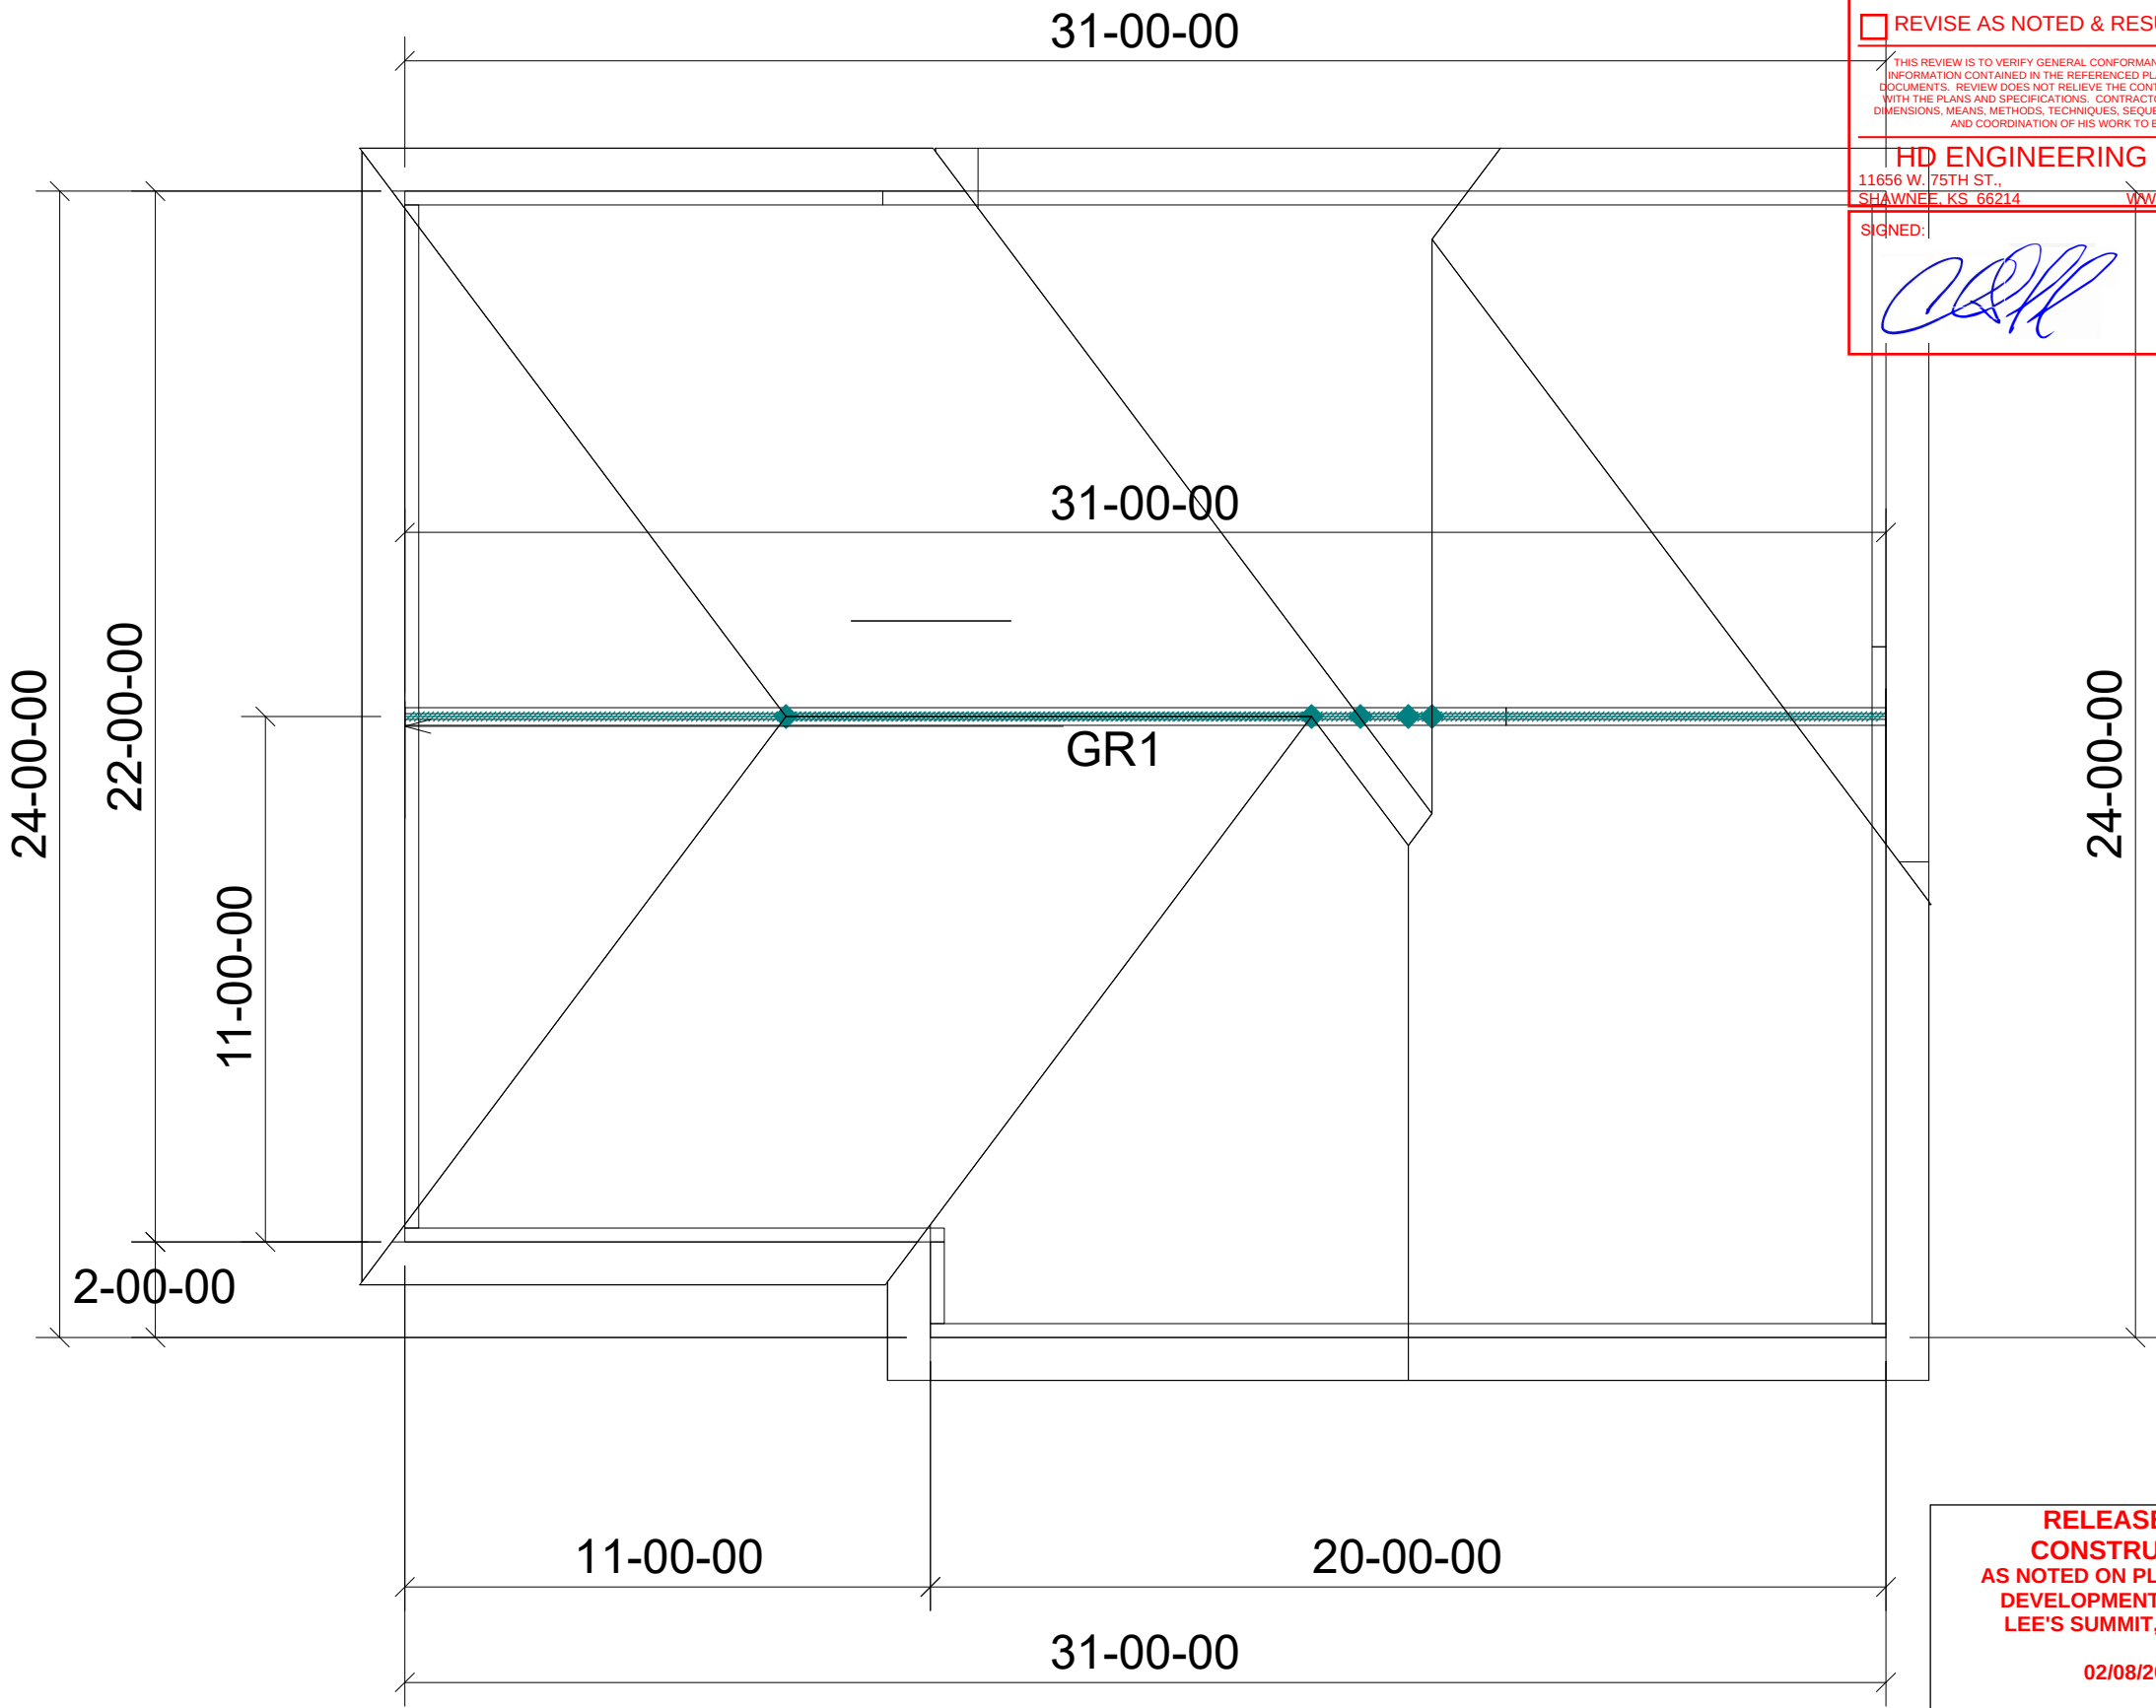

TRUSS LAYOUT/SUBMITTAL REVIEW

☐ REVIEWED & FOUND TO BE IN CONFORMANCE WITH REFERENCED PLAN

☐ FURNISH AS CORRECTED

☒ REVIEWED WITH CHANGES TO REFERENCED DRAWINGS

☐ REVISE AS NOTED & RESUBMIT

THIS REVIEW IS TO VERIFY GENERAL CONFORMANCE WITH THE DESIGN AND INFORMATION CONTAINED IN THE REFERENCED PLAN AND/OR CONSTRUCTION DOCUMENTS. REVIEW DOES NOT RELIEVE THE CONTRACTOR FROM COMPLIANCE WITH THE PLANS AND SPECIFICATIONS. CONTRACTOR IS RESPONSIBLE FOR ALL DIMENSIONS, MEANS, METHODS, TECHNIQUES, SEQUENCES, PROCEDURES, SAFETY AND COORDINATION OF HIS WORK TO BE PERFORMED.

HD ENGINEERING & DESIGN

11656 W. 75TH ST., P: 913-631-2222
SHAWNEE, KS 66214 WWW.HDENGINEERS.COM

SIGNED:  DATE: 02/04/2021

RELEASE FOR
CONSTRUCTION
AS NOTED ON PLANS REVIEW
DEVELOPMENT SERVICES
LEE'S SUMMIT, MISSOURI
02/08/2021

THIS IS A TRUSS LAYOUT DRAWING ONLY. THESE TRUSSES ARE DESIGNED AS INDIVIDUAL BUILDING COMPONENTS TO BE INCORPORATED INTO THE BUILDING DESIGN AT THE SPECIFICATION OF THE BUILDING DESIGNER. SEE INDIVIDUAL DESIGN SHEETS FOR EACH TRUSS DESIGN IDENTIFIED ON THE PLACEMENT DRAWING. THE BUILDING DESIGNER IS RESPONSIBLE FOR TEMPORARY AND PERMANENT BRACING OF THE ROOF AND FLOOR SYSTEM AND FOR THE OVERALL STRUCTURE. THE DESIGN OF THE TRUSS SUPPORT STRUCTURE INCLUDING HEADERS, BEAMS, WALLS, AND COLUMNS IS THE RESPONSIBILITY OF THE BUILDING DESIGNER. FOR GENERAL GUIDANCE REGARDING BRACING, CONSULT "BCS-B1 Guide for Handling, Installing, Restraining, and Bracing of Trusses" available from the Structural Building Components Association 6300 Enterprise Lane, Madison, WI 53179. www.sbcindustry.com/fcsi.php

18410 N 169 HWY
Smithville, MO 64089
Phone: (816) 532-3000
Fax: (816) 532-8400
qtc@qualitytrusscompany.com

The logo for Quality Truss Company (QTC) features a stylized 'QTC' inside a triangle, with the company name 'Quality Truss Company' written below it.

Customer: TEAGUE LUMBER		Job Desc: THK2012	
Address: 300 DUCK ROAD GRANDVIEW, MO 64030		Site Information: 3129 SW BLUE RIBBON STREET LEE'S SUMMIT, MO 64082	
Telephone: (816) 767-1500	Fax: (816) 767-1999	Date: 10/30/2020	
Contract: HANK KAISER (816) 898-0076		Designed By: DAN SWEARINGIN	