


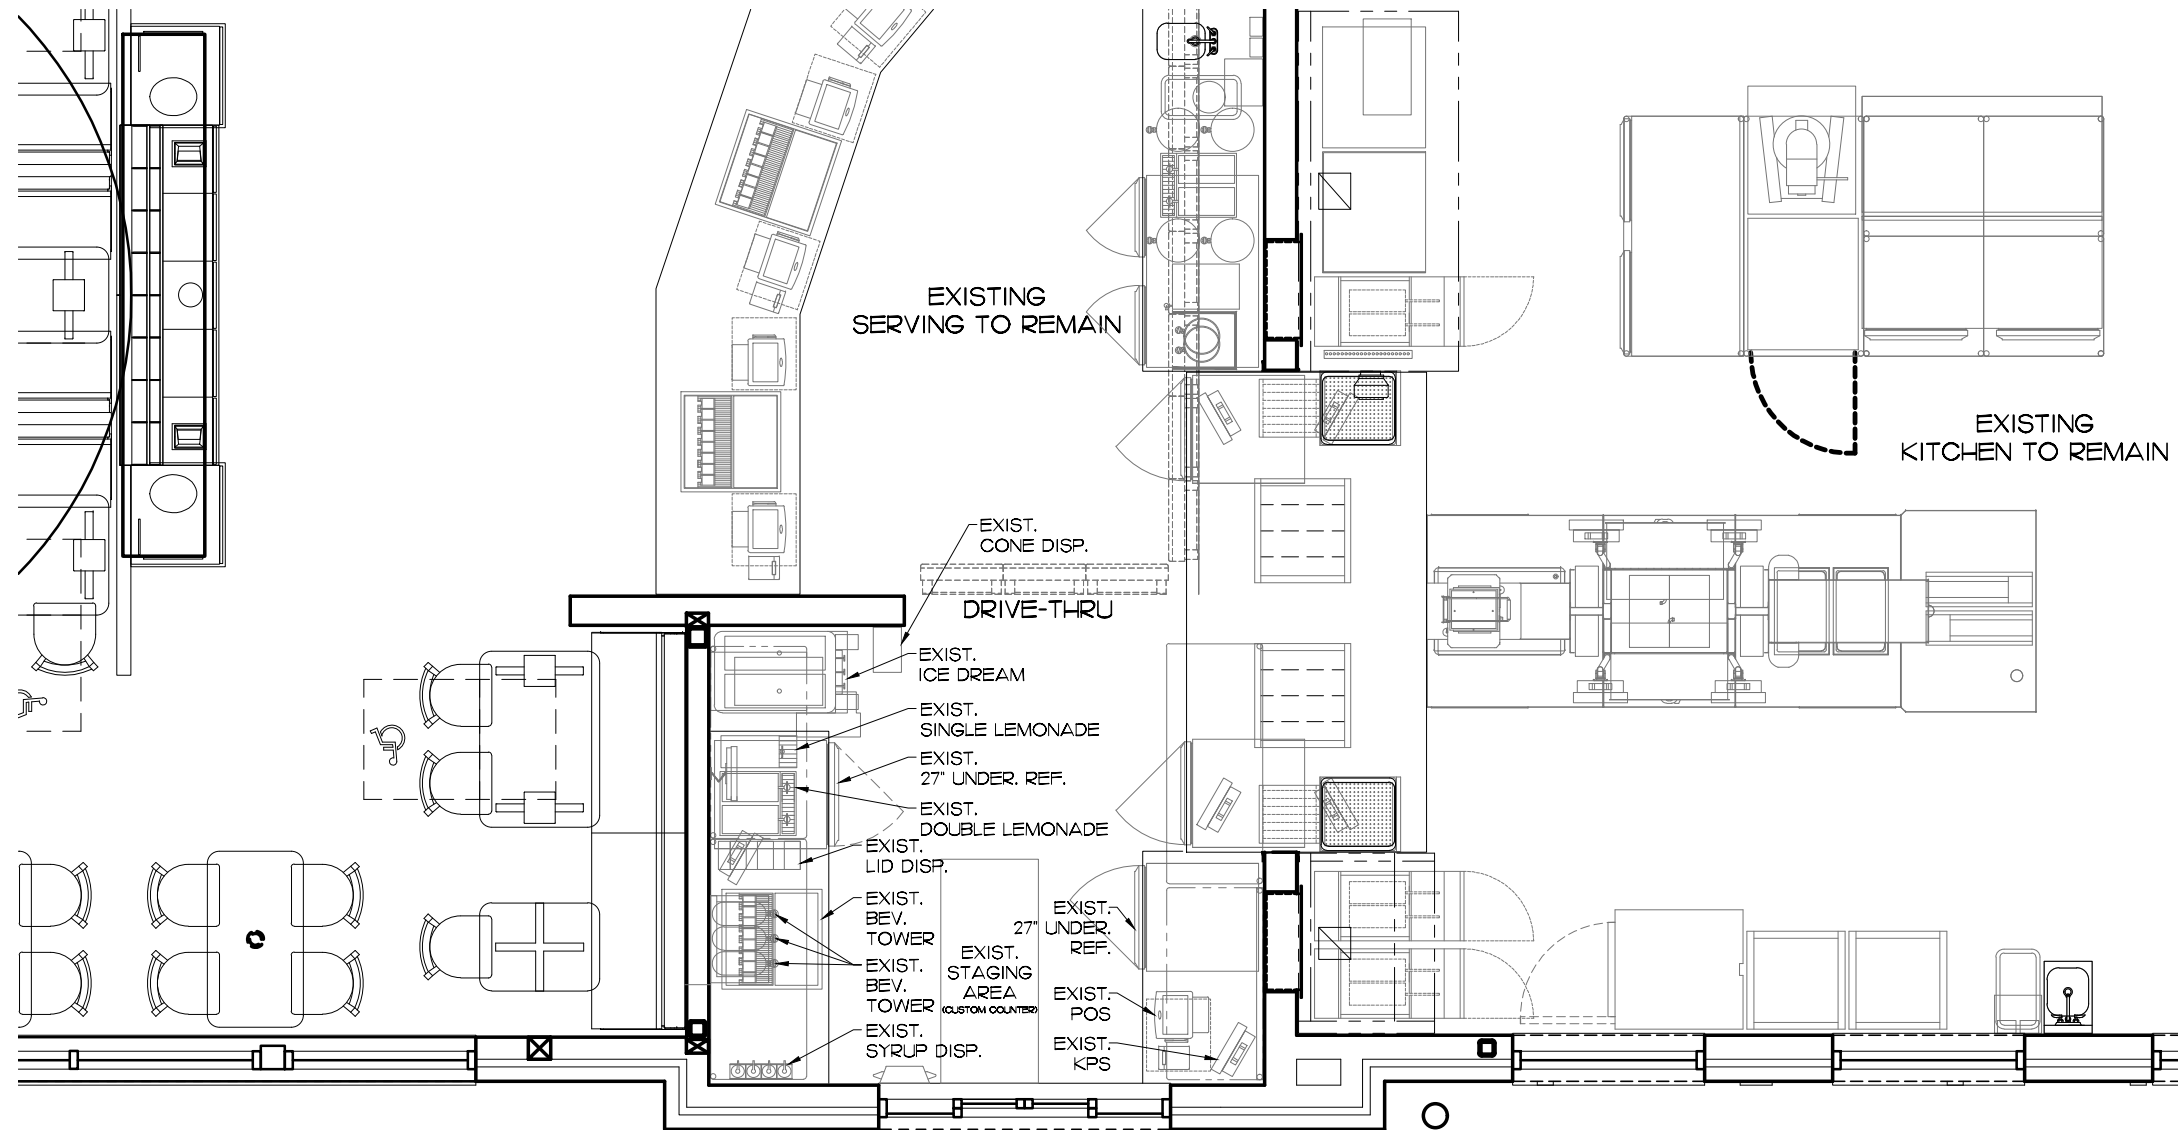

I PARTIAL EQUIPMENT PLAN - SERVING/DRIVE THRU
1/4"=1'-0"




#02859
Lee's Summit FSU

Demo Plan
Demo/Reuse

DT RECONFIGURATION TO ACCOMMODATE NEW ICE MACHINE

1 of 2

2019-1-07

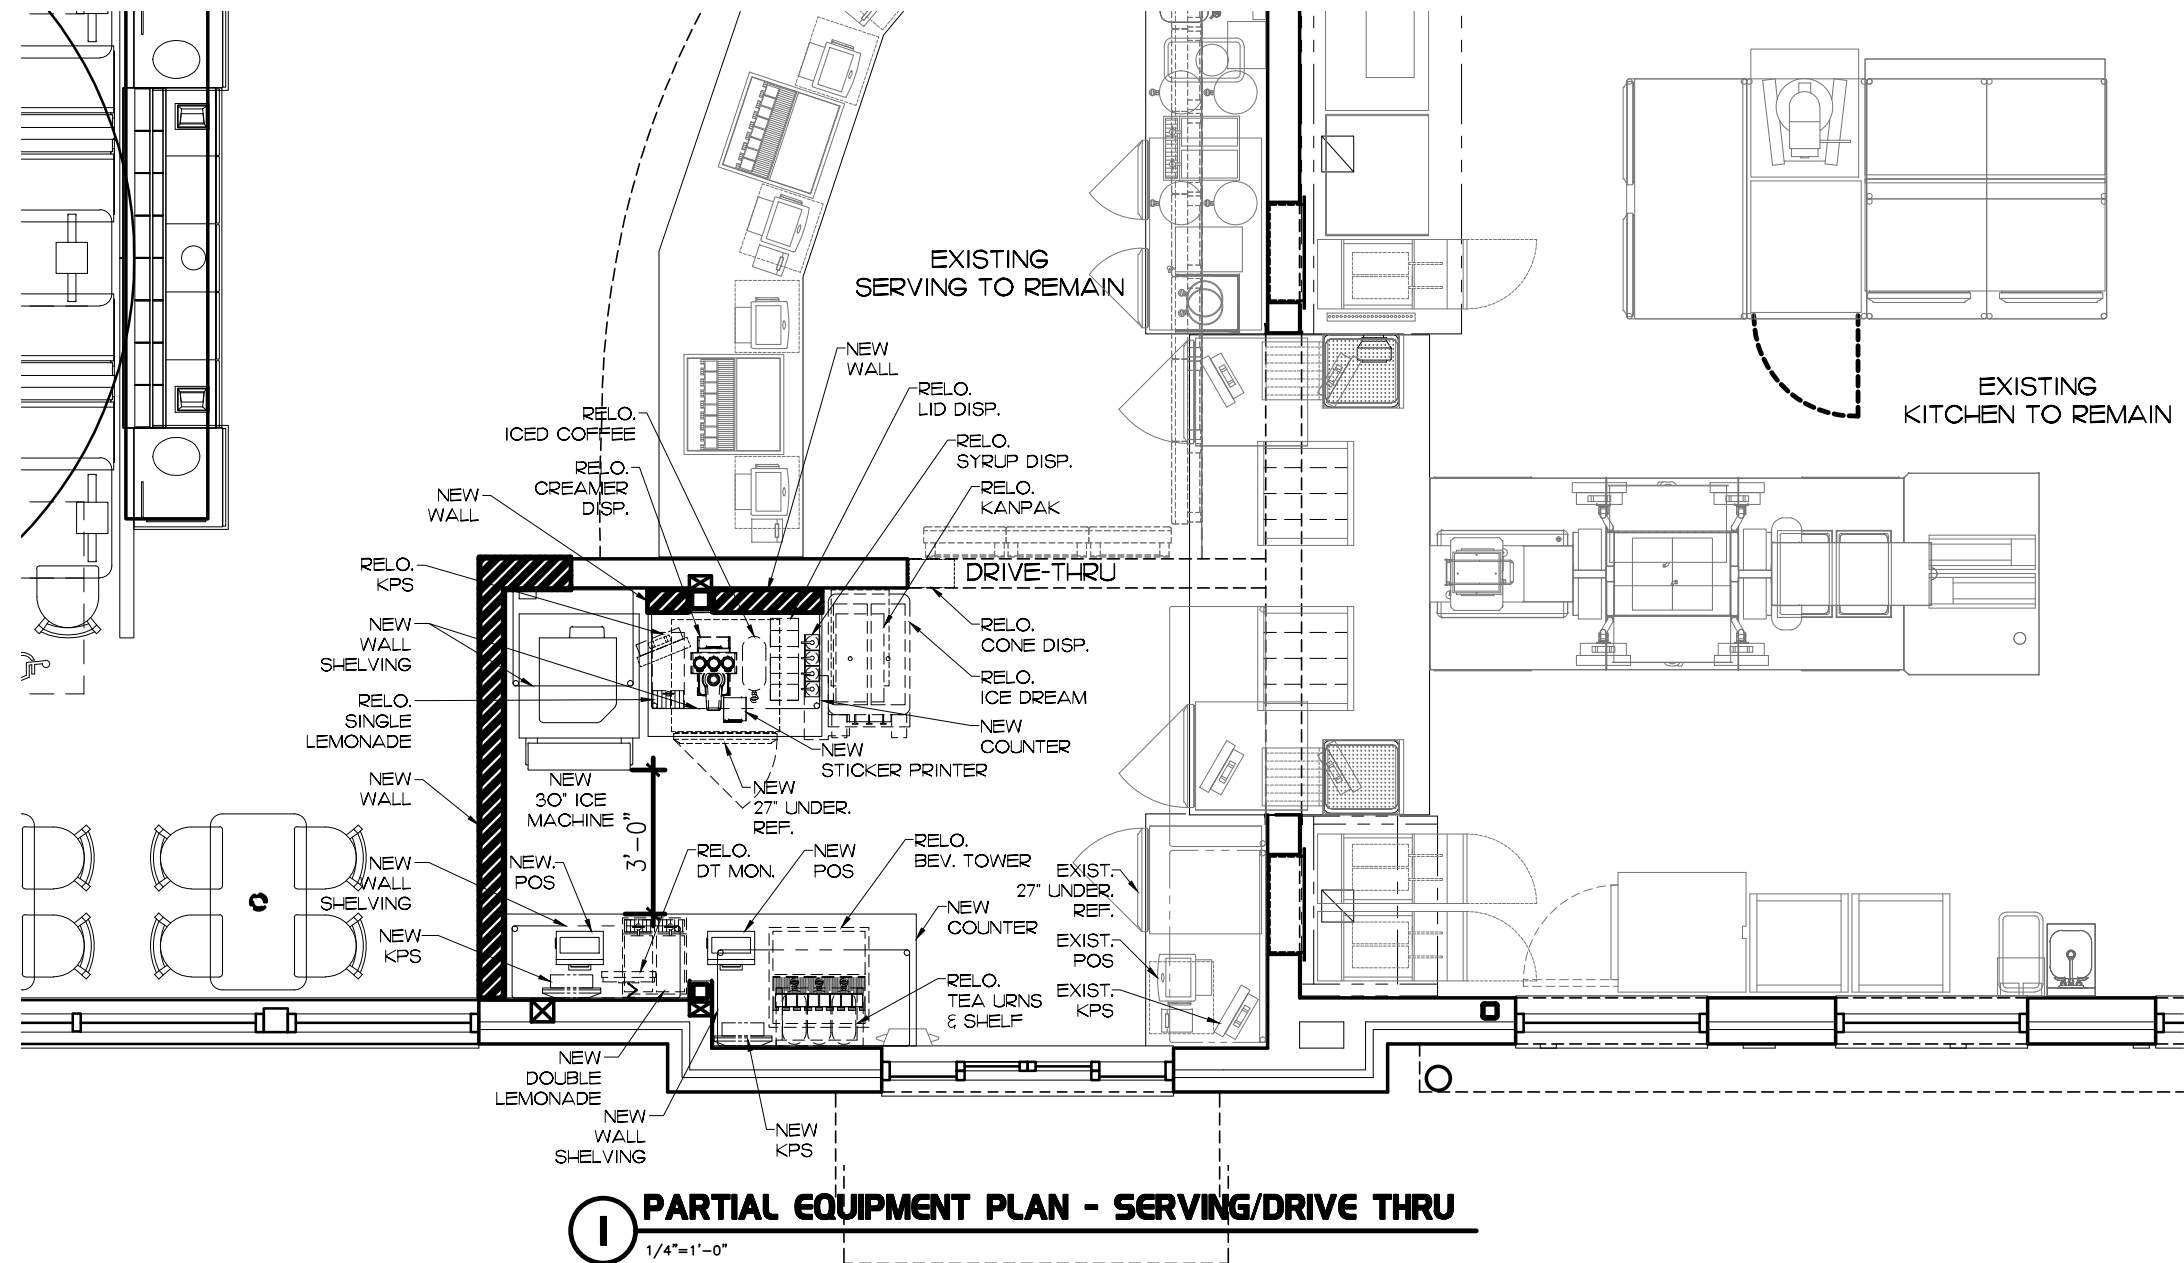

#02859
Lee's Summit FSU

Proposed Plan Reuse/New

DT RECONFIGURATION TO ACCOMMODATE NEW ICE MACHINE

2 of 2

2019-11-07