

CONSTRUCTION STAKE PLOT PLAN

ORDERED BY: NEW MARK HOMES

DESCRIPTION: LOT 136 WOODSIDE RIDGE 1ST PLAT

LOTS 1-143 & TRACTS A,B,C,D,E,F,G, and H

LEE'S SUMMIT, JACKSON COUNTY, MISSOURI

2159 NW KILLARNEY

NO DECK CONSTRUCTION WITHOUT A PERMIT


MLO LEFT REAR 959.44

MLO RIGHT REAR 964.76

MLO LEFT FRONT 964.69

MLO RIGHT FRONT 966.87

MBFE 956.01

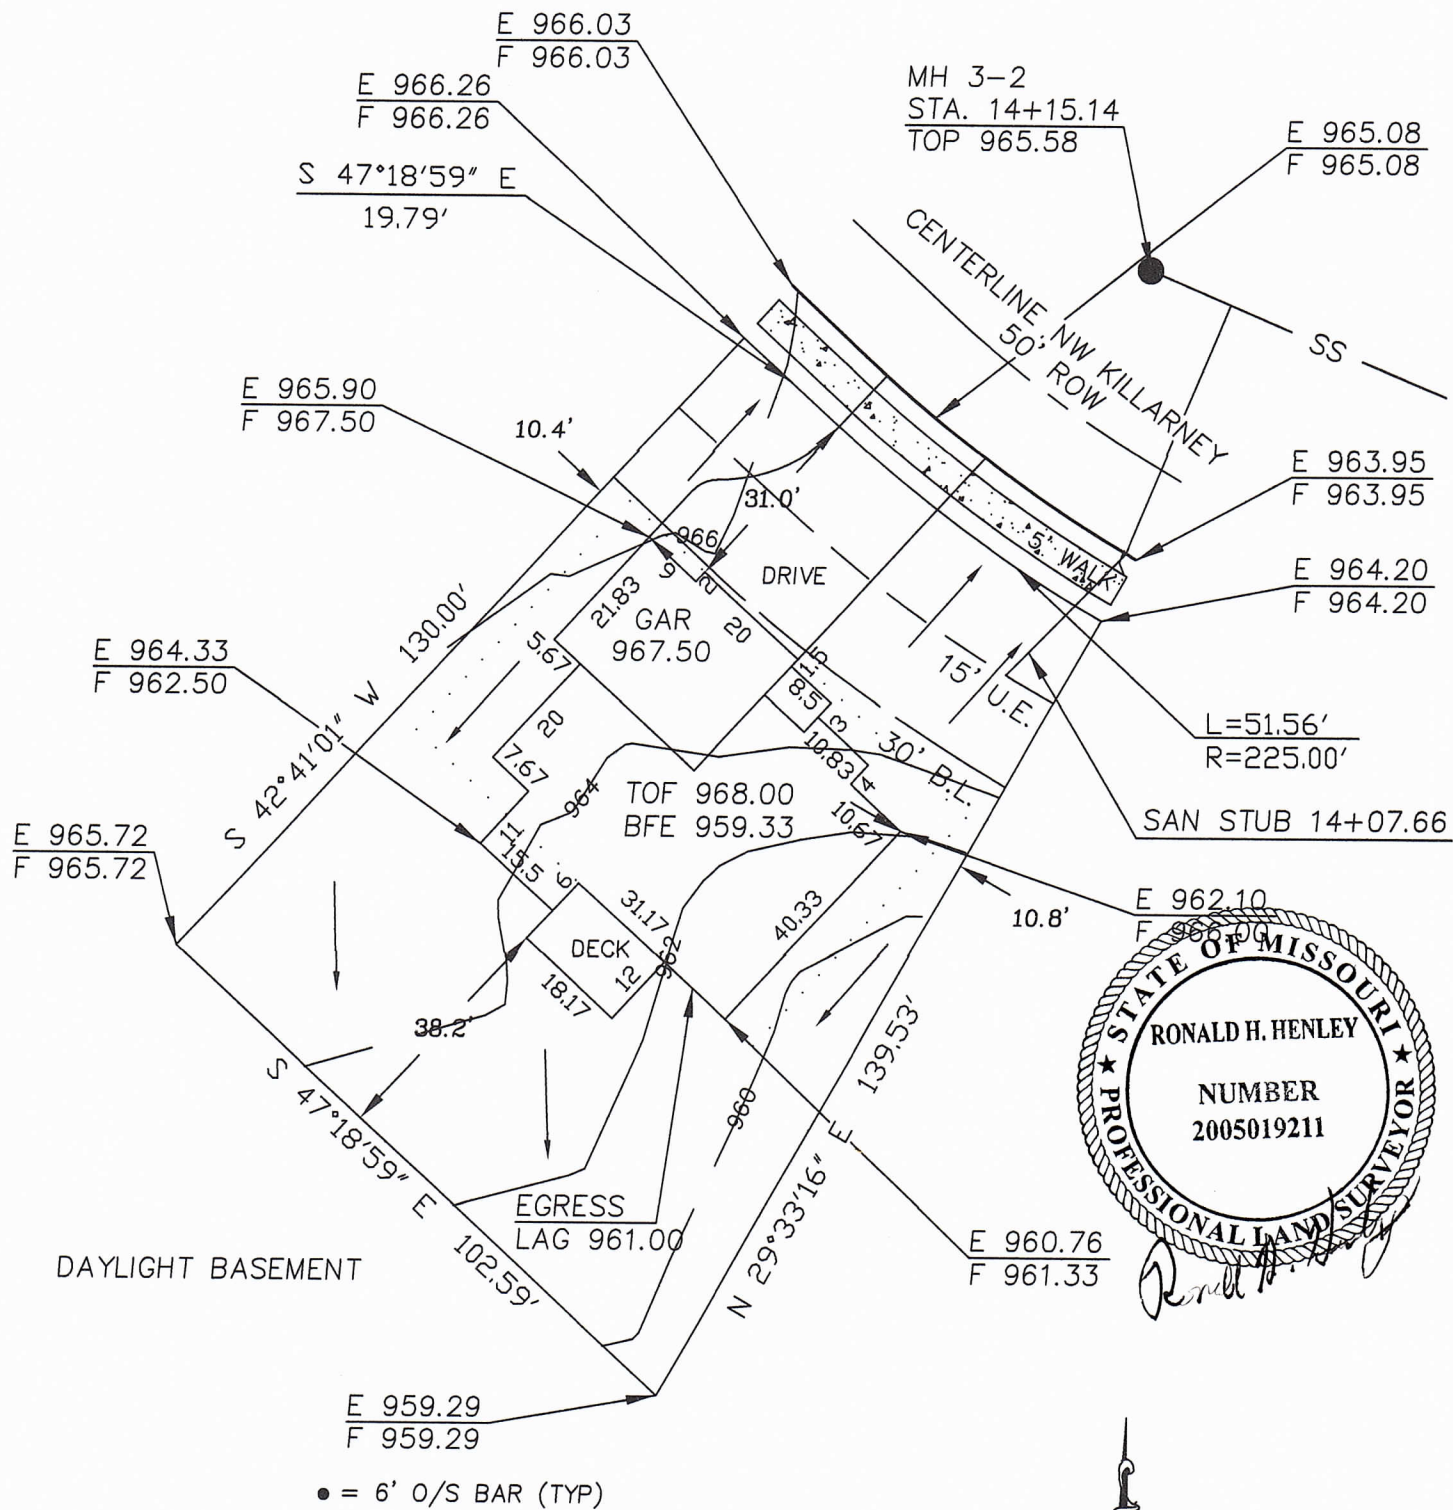

*HENLEY
SURVEY CO.*

PHONE: (816) 716-3254

This plot plan was prepared for use before and during foundation construction only. House staked as shown on plot plan. Contractor to check and verify house dimensions and elevations at job site. We are not responsible for unknown or platted easements of any kind unless we are furnished the description of said easements before the field work is performed. NOTE: Cuts shown hereon for excavation are a guide only. Final decision as to cuts and foundation height are to be made by builder on job site.

DIRECTION OF DRAINAGE