


START FLOOR FRAMING HERE

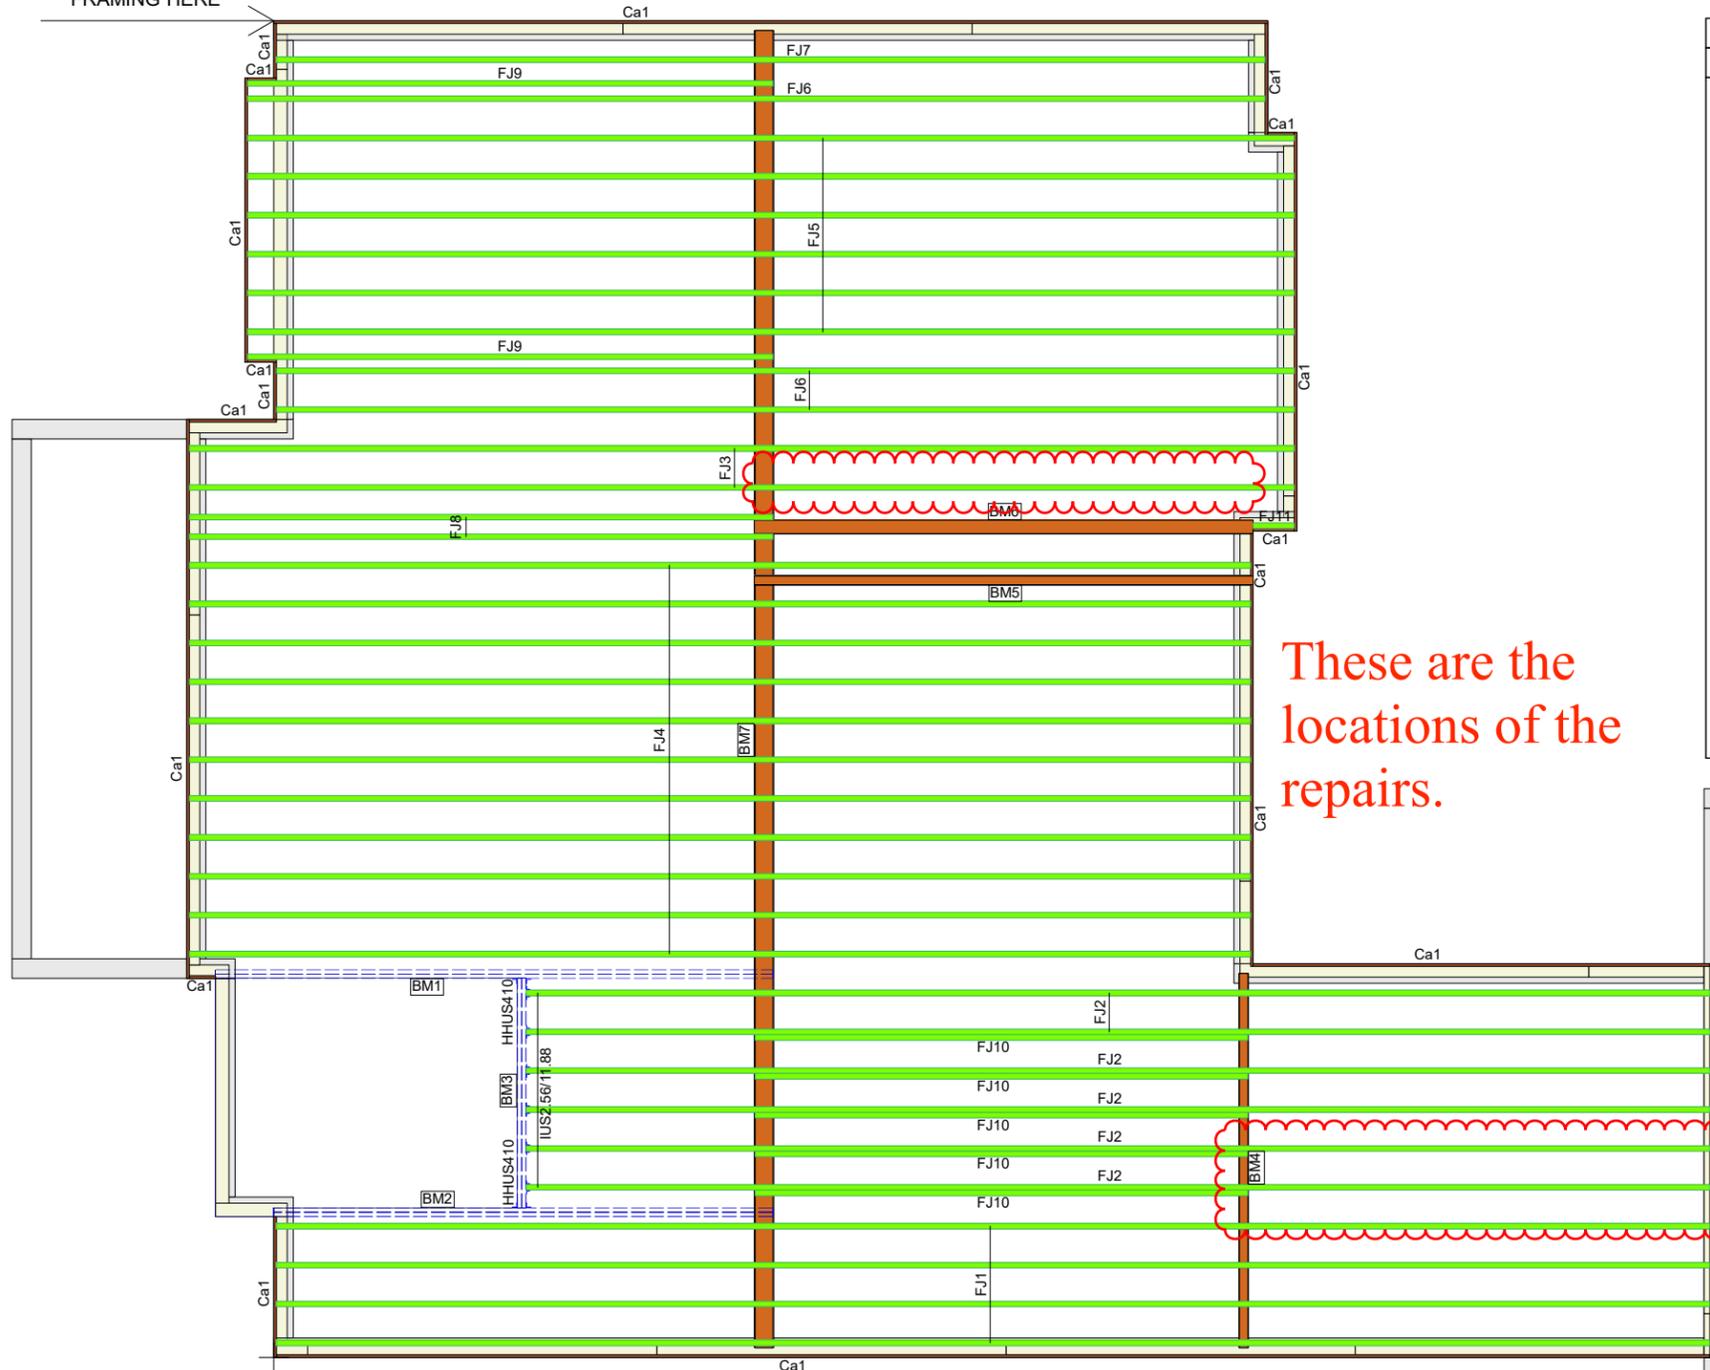

These are the locations of the repairs.

Products					
PlotID	Length	Product	Plies	Net Qty	Fab Type
FJ1	50-00-00	11 7/8" PRI-40	1	4	MFD
FJ2	41-00-00	11 7/8" PRI-40	1	6	MFD
FJ3	38-00-00	11 7/8" PRI-40	1	2	MFD
FJ4	37-00-00	11 7/8" PRI-40	1	11	MFD
FJ5	36-00-00	11 7/8" PRI-40	1	6	MFD
FJ6	35-00-00	11 7/8" PRI-40	1	3	MFD
FJ7	34-00-00	11 7/8" PRI-40	1	1	MFD
FJ8	21-00-00	11 7/8" PRI-40	1	2	MFD
FJ9	19-00-00	11 7/8" PRI-40	1	2	MFD
FJ10	17-00-00	11 7/8" PRI-40	1	5	MFD
FJ11	2-00-00	11 7/8" PRI-40	1	1	MFD
CP1	12-00-00	2x4 SPF No.2	1	2	FF
CP2	13-00-00	2x4 SPF No.2	1	1	FF
CP3	12-00-00	2x6 SPF No.2	1	2	FF
CP4	12-00-00	2x8 SPF No.2	1	4	FF
BM1	20-00-00	1-3/4" x 11-7/8" LVL	2	2	FF
BM2	18-00-00	1-3/4" x 11-7/8" LVL	2	2	FF
BM3	8-00-00	1-3/4" x 11-7/8" LVL	2	2	FF
BM4	12-10-00	W 8x15	1	1	FF
BM5	17-00-10	W 10x17	1	1	FF
BM6	17-00-10	W 10x22	1	1	FF
BM7	45-02-00	W 8x31	1	1	FF
Ca1	12-00-00	1 1/8" x 11 7/8" APA Rim Board	1	16	FF

Connector Summary													
Qty	Manuf	Product	Flange	Supported Mbr	Fasteners	Top Nails	Supporting Mbr	Fasteners	Backer Blocks	Web Stiff	Skew	Slope	Supported Mtl
2	Simpson	HHUS410	None	-	-	-	-	-	No	No	-	-	2- 1-3/4" x 11-7/8" LVL
6	N/A	IUS2.56/11.88	None	-	-	-	-	-	No	No	-	-	11 7/8" PRI-40



VERIFIED FOR CONFORMANCE WITH REFERENCED PLAN



Job Name: JACKSON (P200304)	Subdivision: PERGOLA PARK
Customer: CARDINAL CREST	Lot: #81
Site Address: 3202 SW PERGOLA PARK DR.	Sales Rep: JIM ANDERSON
City, ST, ZIP: LEE'S SUMMIT, MO	Designer: LUKE RUSKAMP