


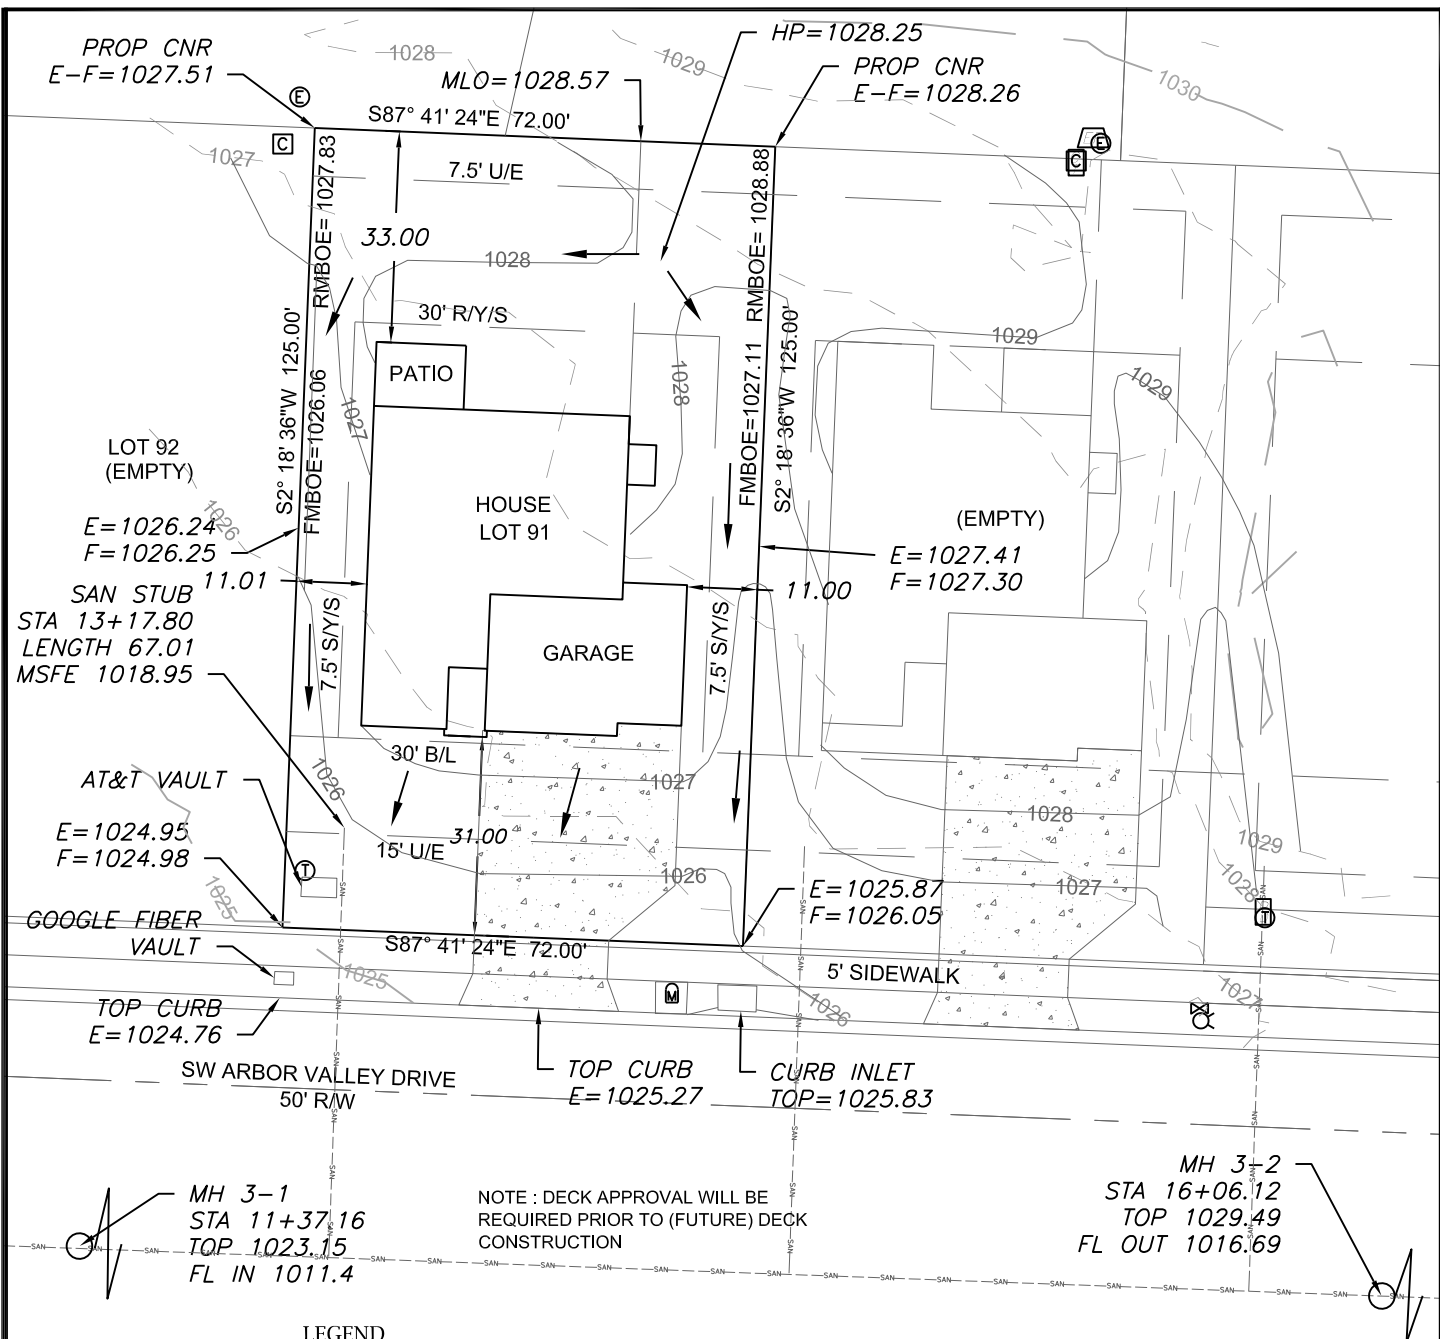

LEGEND

- Gas Meter
- Telephone or Fiber-Optic Pedestal
- Cable TV Pedestal
- Electric Pedestal
- Light Pole
- Mailbox
- Fire Hydrant
- Water Valve

PROPOSED HOUSE



TOP FOUNDATION = 1029.50
GARAGE FLOOR = 1027.50
TOP FOOTING = 1020.50
BASEMENT FLOOR = 1020.83

E = EXISTING ELEVATION
F = PROPOSED FINAL ELEVATION
G = ADJACENT GRADE AT EGRESS
U/E = UTILITY EASEMENT
B/L = BUILDING LINE
S/Y/S = SIDE YARD SETBACK
R/Y/S = REAR YARD SETBACK

NOTES

- BUILDER TO VERIFY ALL BUILDING ELEVATIONS AND DIMENSIONS.
- THIS PLOT PLAN DOES NOT CONSTITUTE A BOUNDARY SURVEY.
- THE EASEMENTS SHOWN ON THIS PLOT PLAN ARE TAKEN FROM THE FINAL PLAT. OTHER OS BAR EASEMENTS MAY EXIST.

DRIVEWAY SLOPE = 6.5%
EXTENDED LOT AREA = 9793.0 SF
DRIVEWAY AREA = 936.0 SF
DRIVEWAY APPROACH = 241.0 SF
SIDEWALK AREA = 255.0 SF

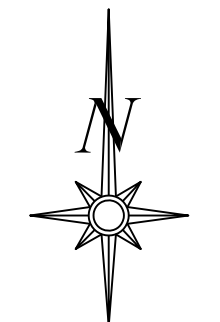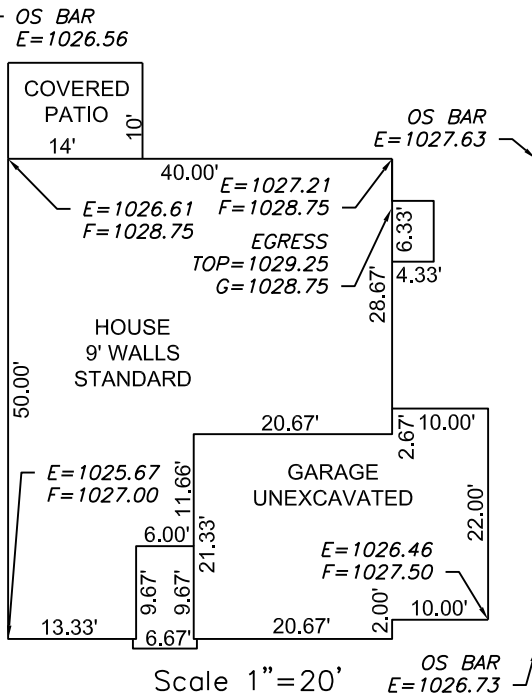

Scale 1"=30'


LOT INFORMATION

9,000 SQ. FT.
FMBOE(RT)=1027.11
RMBOE(RT)= 1028.88
FMBOE(LEFT)=1026.06
RMBOE(LEFT)= 1027.83
MSFE=1018.95
ADDRESS
1528 SW ARBOR VALLEY DR.

LEGAL DESCRIPTION

LOT 91, HAWTHORN RIDGE 1ST PLAT, A SUBDIVISION AS RECORDED IN LEE'S SUMMIT, JACKSON COUNTY, MISSOURI.

ENGINEERING SOLUTIONS
ENGINEERING & SURVEYING
50 SE 30TH STREET
LEE'S SUMMIT, MO 64082
P:(816) 623-9888 F:(816) 623-9849
WWW.ENGINEERINGSOLUTIONSKC.COM

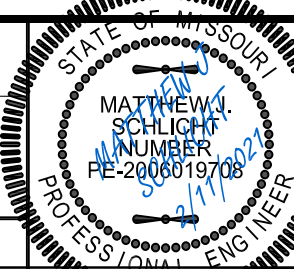

PLOT PLAN - LOT 91

HAWTHORN RIDGE 1ST PLAT
LEE'S SUMMIT, JACKSON COUNTY, MISSOURI

SUMMIT HOMES
120 SE 30TH STREET
LEE'S SUMMIT, MO 64082

PROJECT NO.	FILE NAME	DATE	SHEET	OF
1	LOT 91, HAWTHORN RIDGE	12/23/20	1	1

THIS DRAWING IS NOT VALID UNLESS THE SIGNATURE, DATE AND SEAL OF THE ENGINEER WHO SUPERVISED THE PREPARATION OF THIS DRAWING HAS BEEN AFFIXED HERETO.