## HAWTHORN RIDGE #91

RESIDENTIAL ENGINEERING SERVICES, LLC. SHOP DRAWINGS/SUBMITTAL REVIEW

SUBMITTAL WAS REVIEWED FOR DESIGN CONFORMITY AND GENERAL CONFORMANCE TO CONTRACT DOCUMENTS ONLY. THE CONTRACTOR IS RESPONSIBLE FOR CONFIRMING AND CORRELATING DIMENSIONS AT JOBSITE FOR TOLERANCE, CLEARANCE, QUANTITIES, FABRICATION, COORDINATION OF HIS OR HER WORK WITH OTHER TRADES, AND FULL COMPLIANCE WITH CONTRACT DOCUMENTS.

STATUS:

APPROVED

03.01.2021

**REVIEWED BY:** 

ENGINEER, RESIDENTIAL ENGINEERING SERVICES, LLC

JUS24

Slant Nail Joist Hanger

Code Listings: NER 608 ICBO ES ER-5356 LA CITY RR 25327 DADE CO. 01-0327.04 FL571.11, FL821.39

Supporting Member: Supported Member:

USP Structural Connectors
Copyright 2005 United Steel Products Company

MSH29

Adjustable Strap Hanger

Code Listings:
NER 530
ICBO ES ER-5700
LA CITY RR 25337
DADE CO. 03-0206.03
DSA PA-076
FL567.8, FL822.284
U.S. PAT. #5,217,317

Face Mount Condition Supported Member:

USP Structural Connectors
©opyright 2005 United Steel Products Company

- Top (4) 10d Nails Face (6) 10d Nails -Fill All Nail Holes, 10d Nails (4) 10d Nails


RT7A

HJC26

Hip/Jack Connector

(16) 16d Nails Hip - (5) 10d Nails Jack - (7) 10d Nails

Hurricane/Seismic Anchor

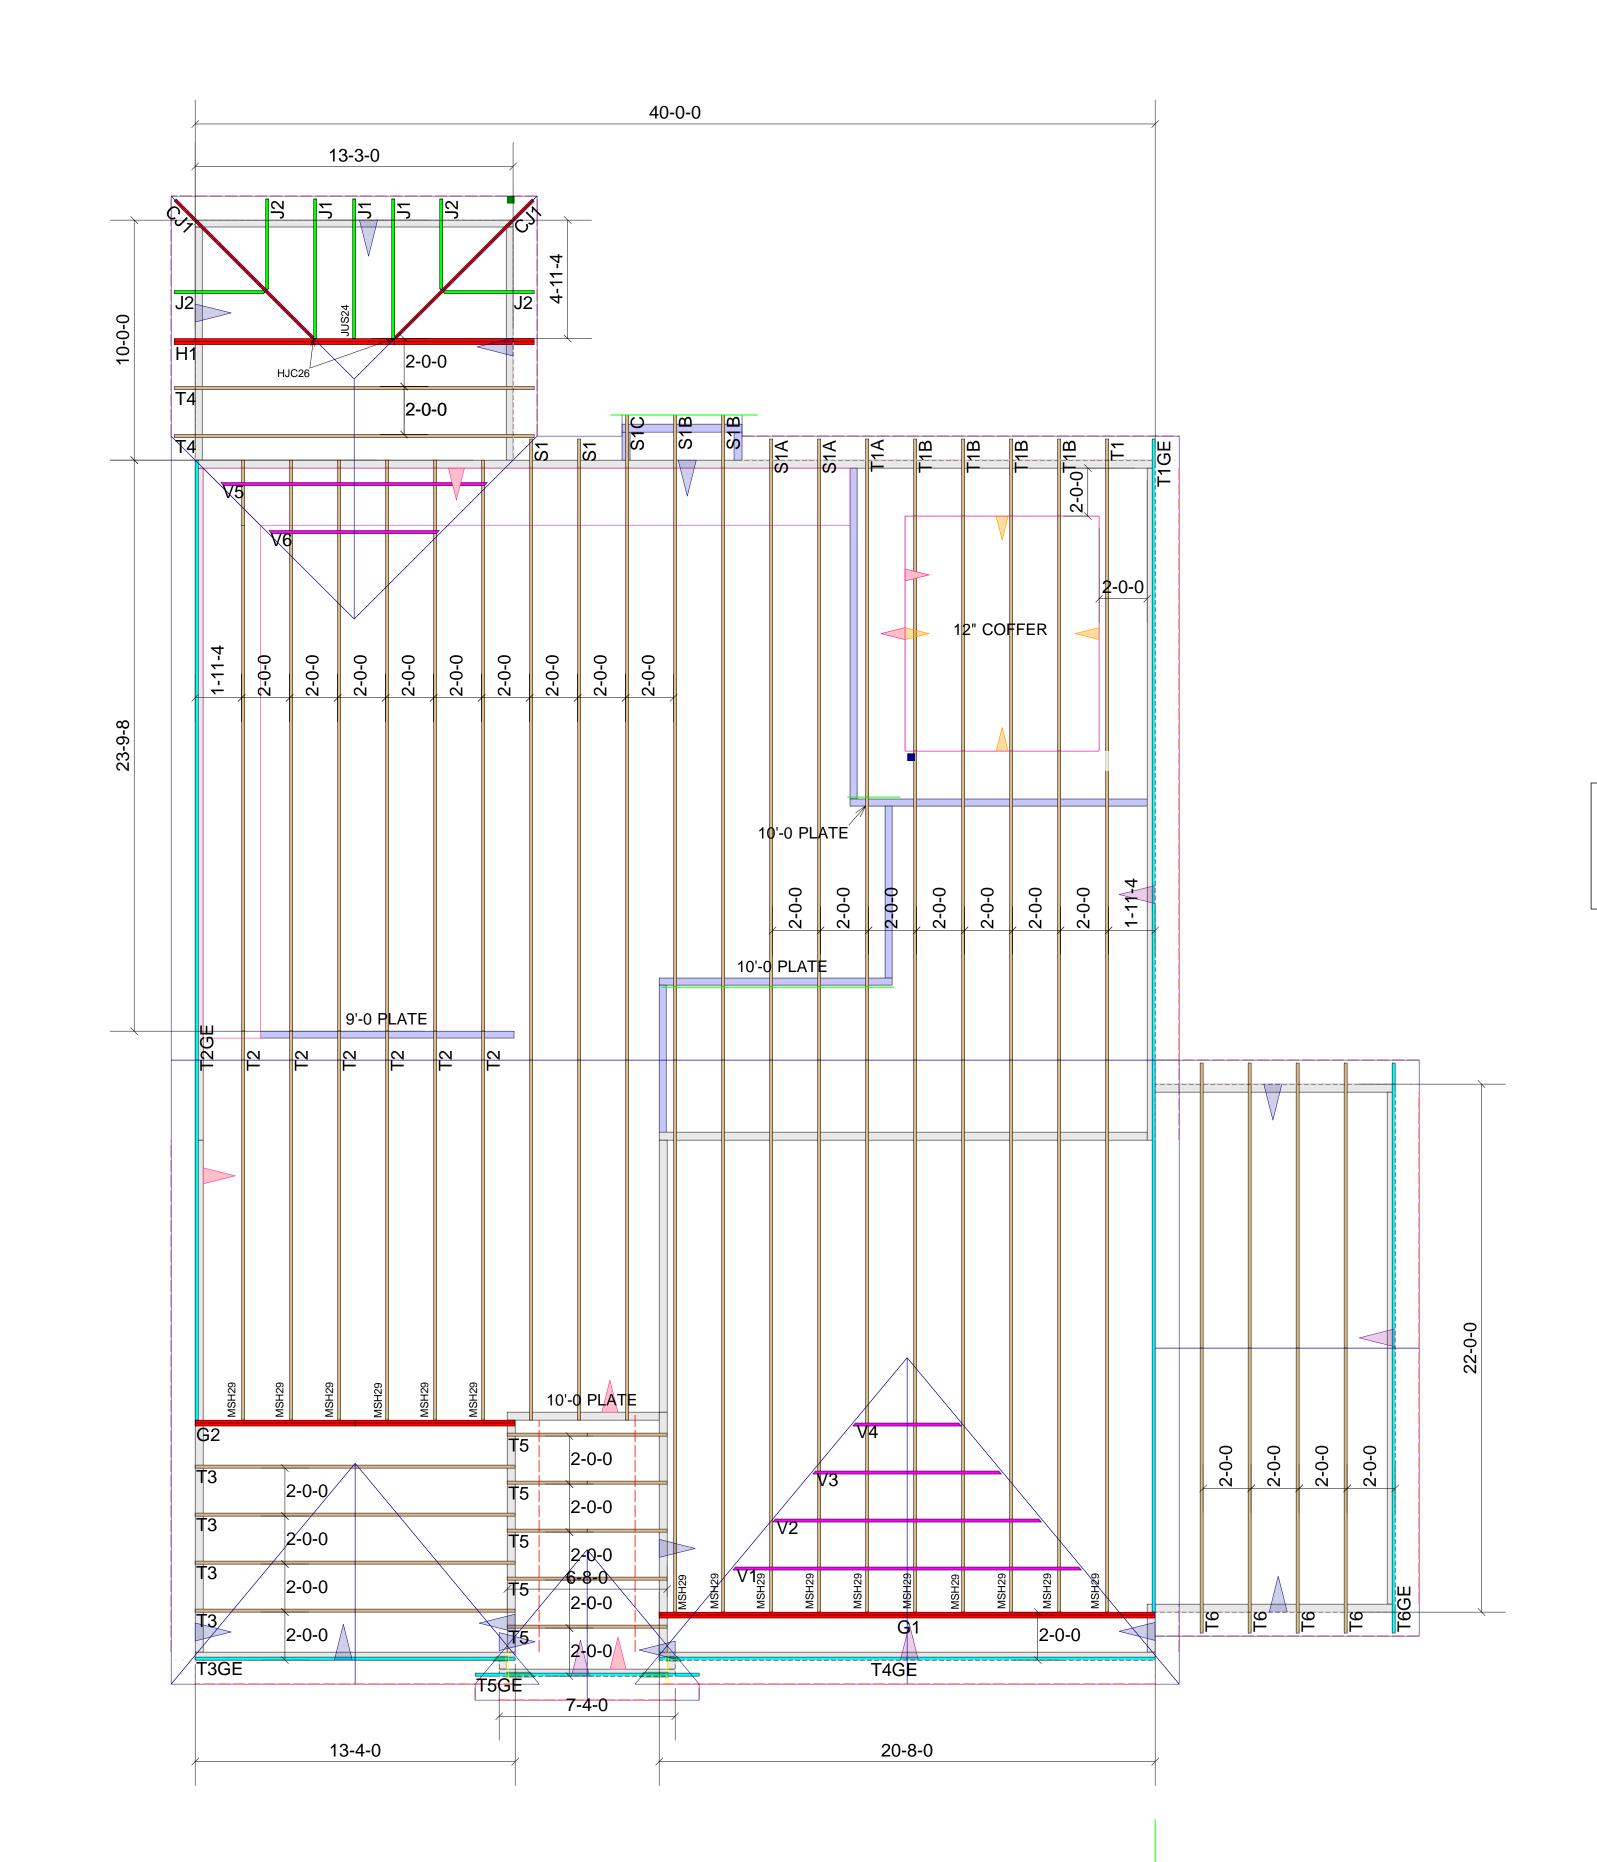

**SUMMIT** 

RELEASE FOR
CONSTRUCTION
AS NOTED ON PLANS REVIEW
DEVELOPMENT SERVICES
LEE'S SUMMIT, MISSOURI

03/03/2021

TRUSS LAYOUT

Scale: 1/4" = 1'-0